
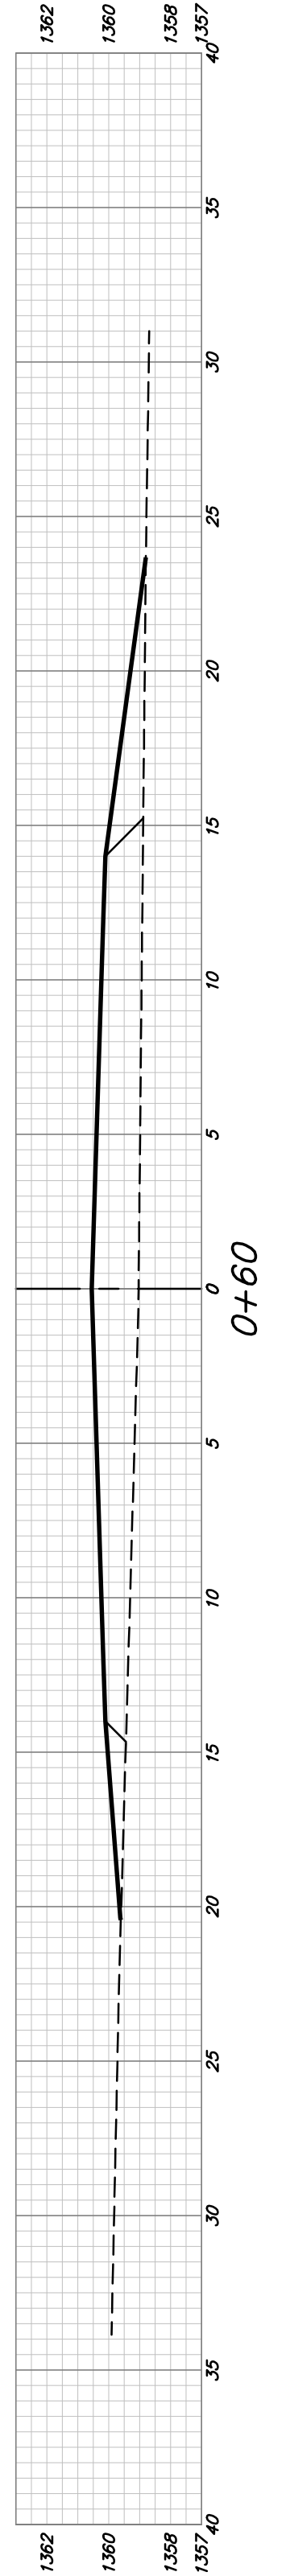
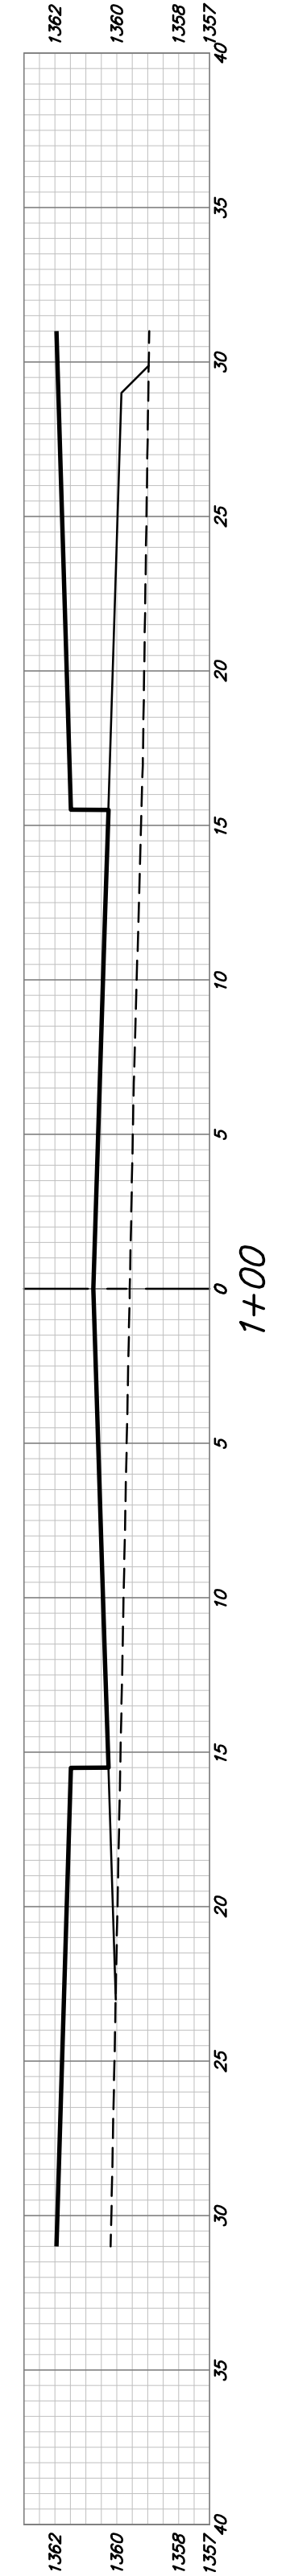
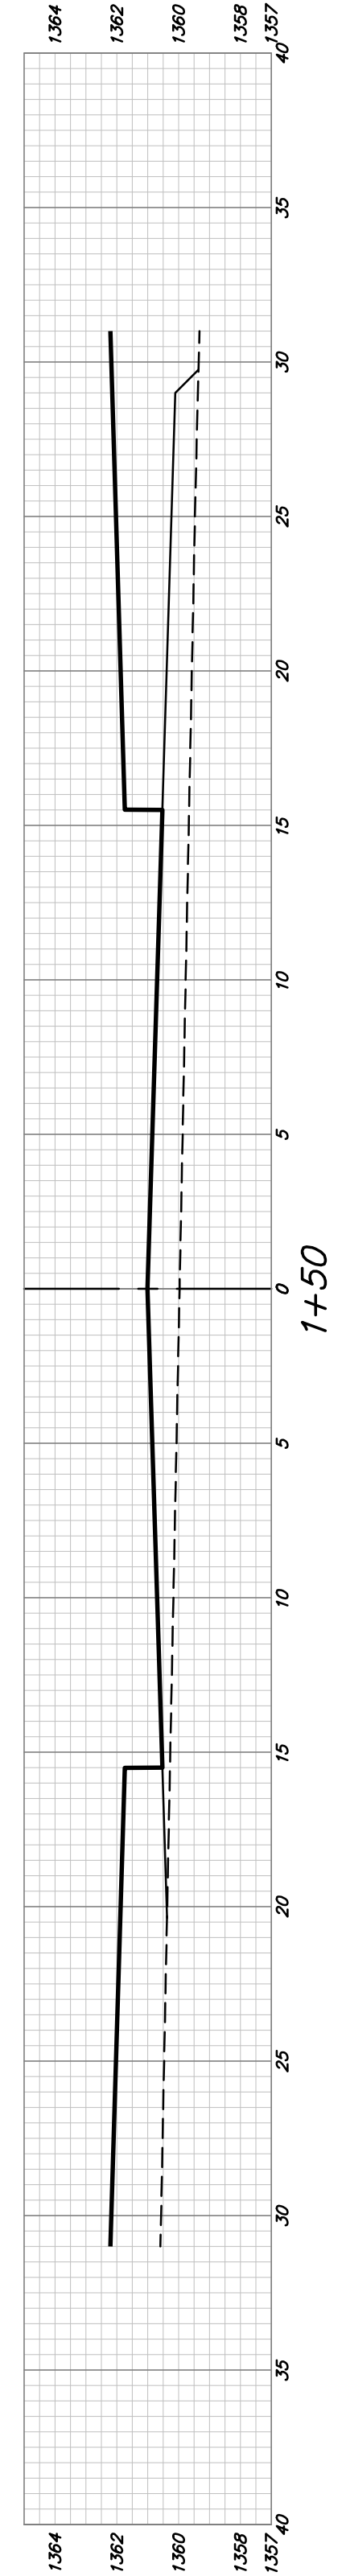
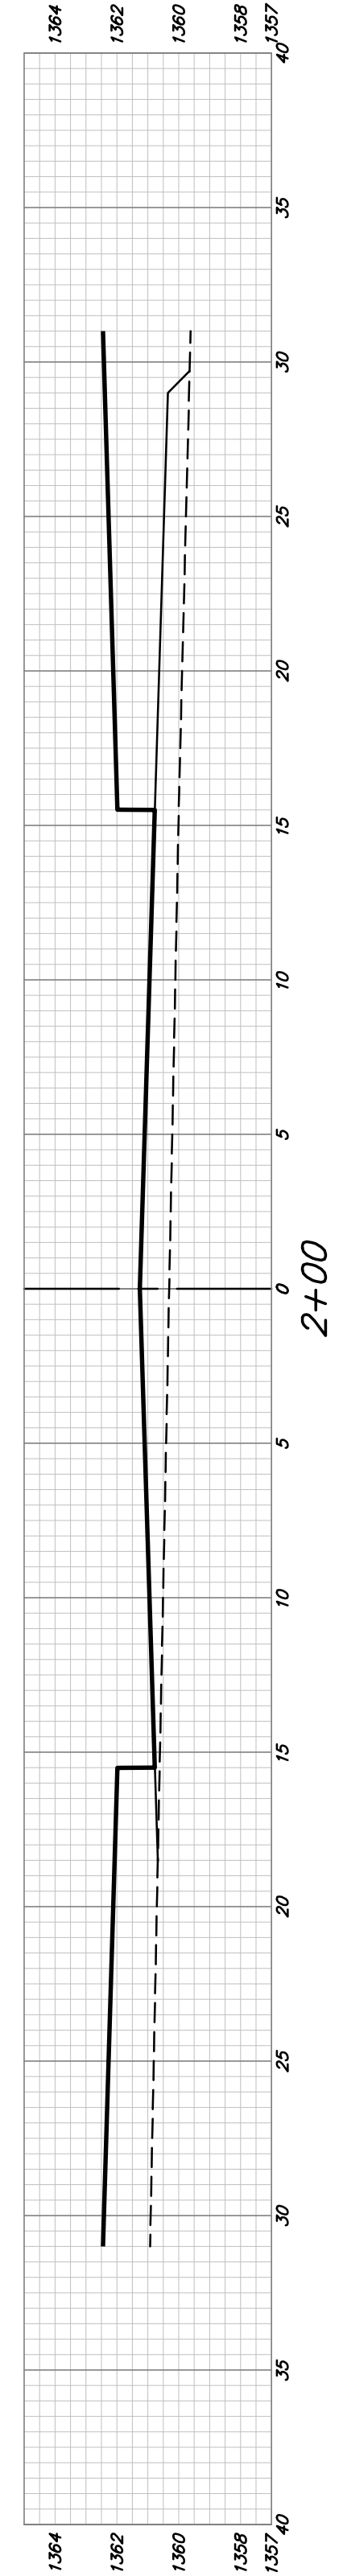
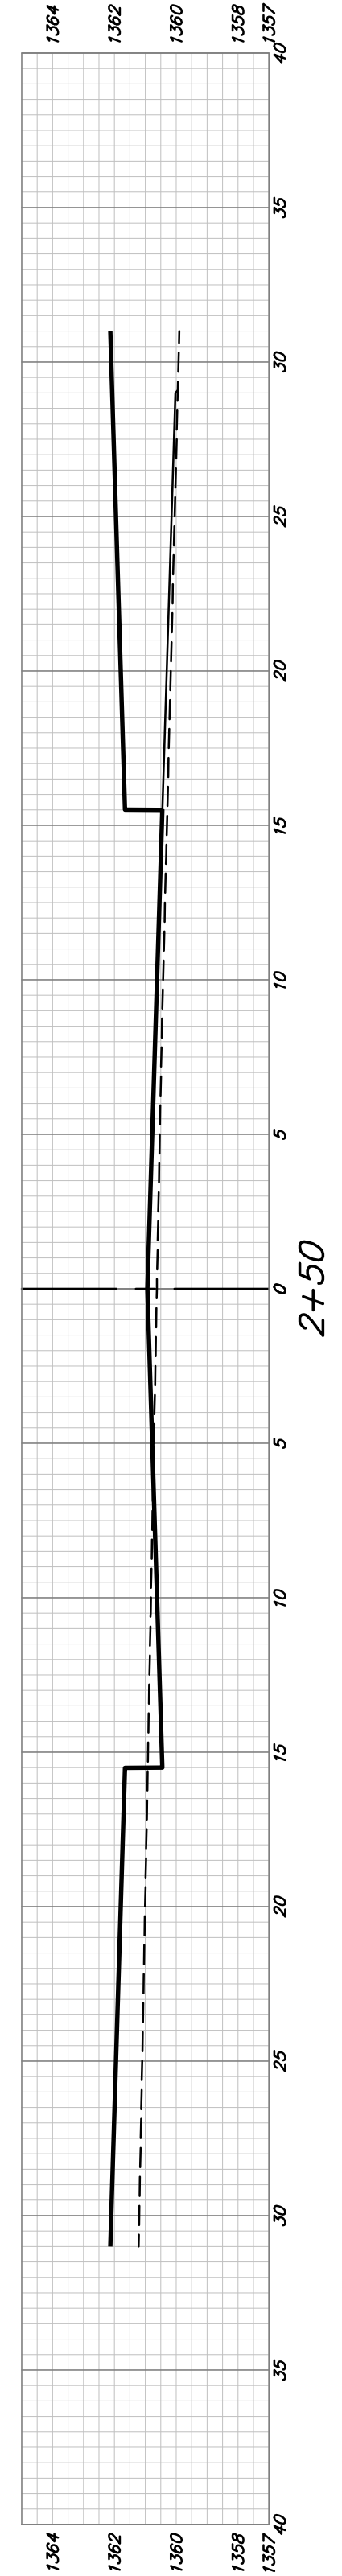
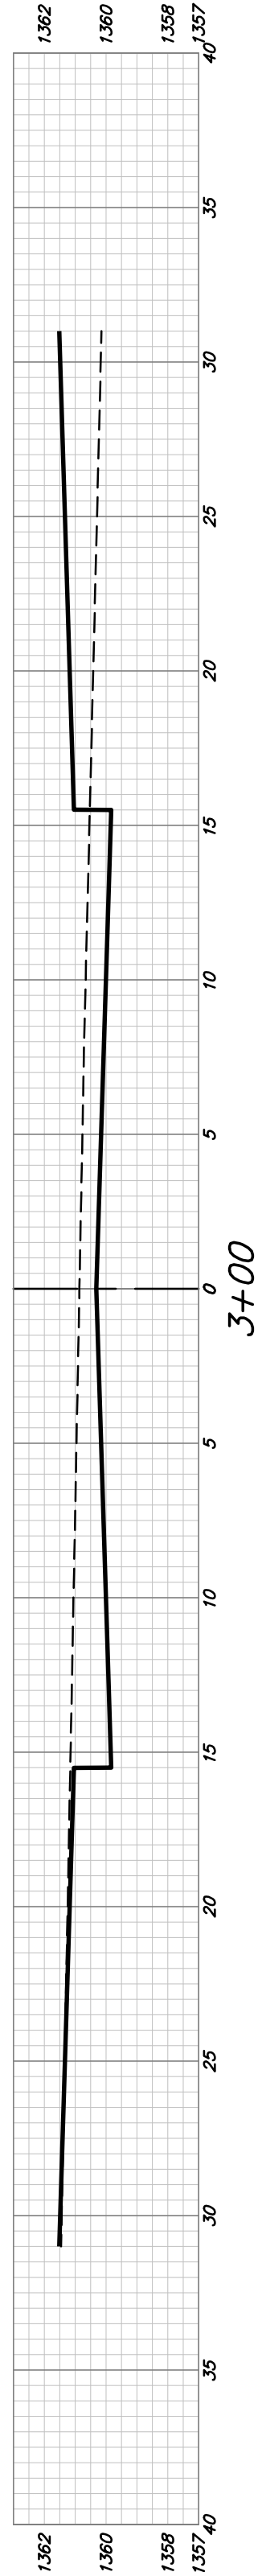


| EXCAVATION |        |        |        | LOOSE FILL |       |       |        | COMPACTED FILL |       |       |        |
|------------|--------|--------|--------|------------|-------|-------|--------|----------------|-------|-------|--------|
| Station    | Area   | CY     | Total  | Station    | Area  | CY    | Total  | Station        | Area  | CY    | Total  |
| 0+60.00    | 0.00   | 0.00   | 0.00   | 0+60.00    | 7.27  | 0.00  | 0.00   | 0+60.00        | 35.58 | 0.00  | 0.00   |
| 1+00.00    | 0.00   | 0.00   | 0.00   | 1+00.00    | 52.02 | 43.92 | 43.92  | 1+00.00        | 44.26 | 59.14 | 59.14  |
| 1+50.00    | 0.00   | 0.00   | 0.00   | 1+50.00    | 50.61 | 95.03 | 138.95 | 1+50.00        | 36.38 | 74.66 | 133.80 |
| 2+00.00    | 0.00   | 0.00   | 0.00   | 2+00.00    | 49.48 | 92.67 | 231.62 | 2+00.00        | 32.18 | 63.48 | 197.28 |
| 2+50.00    | 2.26   | 2.09   | 2.09   | 2+50.00    | 39.11 | 82.03 | 313.65 | 2+50.00        | 5.94  | 35.30 | 232.58 |
| 3+00.00    | 24.97  | 25.21  | 27.29  | 3+00.00    | 14.31 | 49.46 | 363.11 | 3+00.00        | 0.00  | 5.50  | 238.08 |
| 3+12.15    | 34.45  | 13.37  | 40.66  | 3+12.15    | 11.10 | 5.72  | 368.83 | 3+12.15        | 0.00  | 0.00  | 238.08 |
| 3+44.00    | 149.90 | 108.76 | 149.42 | 3+44.00    | 3.55  | 8.64  | 377.47 | 3+44.00        | 0.00  | 0.00  | 238.08 |
| 3+59.15    | 169.58 | 89.63  | 239.05 | 3+59.15    | 1.32  | 1.37  | 378.84 | 3+59.15        | 0.00  | 0.00  | 238.08 |
| 3+76.30    | 180.06 | 111.04 | 350.09 | 3+76.30    | 0.10  | 0.45  | 379.29 | 3+76.30        | 0.00  | 0.00  | 238.08 |
| 3+91.30    | 189.63 | 102.69 | 452.78 | 3+91.30    | 0.00  | 0.03  | 379.32 | 3+91.30        | 0.00  | 0.00  | 238.08 |
| 4+07.00    | 174.01 | 105.73 | 558.51 | 4+07.00    | 0.00  | 0.00  | 379.32 | 4+07.00        | 0.00  | 0.00  | 238.08 |
| 4+11.30    | 102.58 | 22.02  | 580.53 | 4+11.30    | 0.00  | 0.00  | 379.32 | 4+11.30        | 0.00  | 0.00  | 238.08 |
| 4+16.30    | 64.88  | 15.51  | 596.04 | 4+16.30    | 0.00  | 0.00  | 379.32 | 4+16.30        | 0.00  | 0.00  | 238.08 |

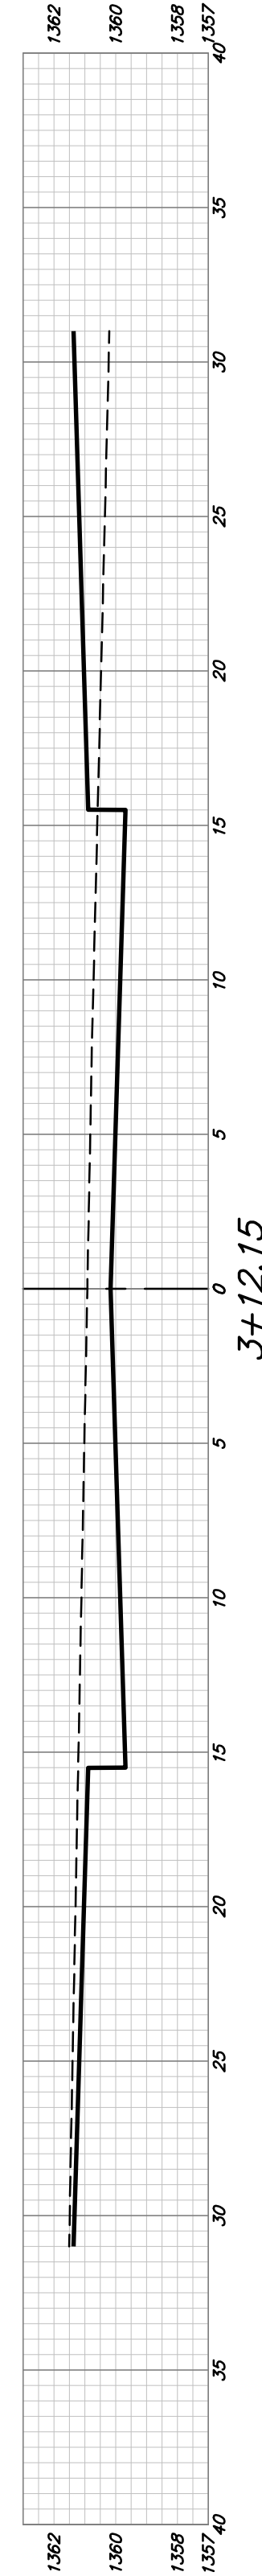

1.337711110001