


F:\Projects\Projects 4300-4399\4384T (Pawnee Turn Lanes and Water Main)\4384T-Public Paving Details.dwg

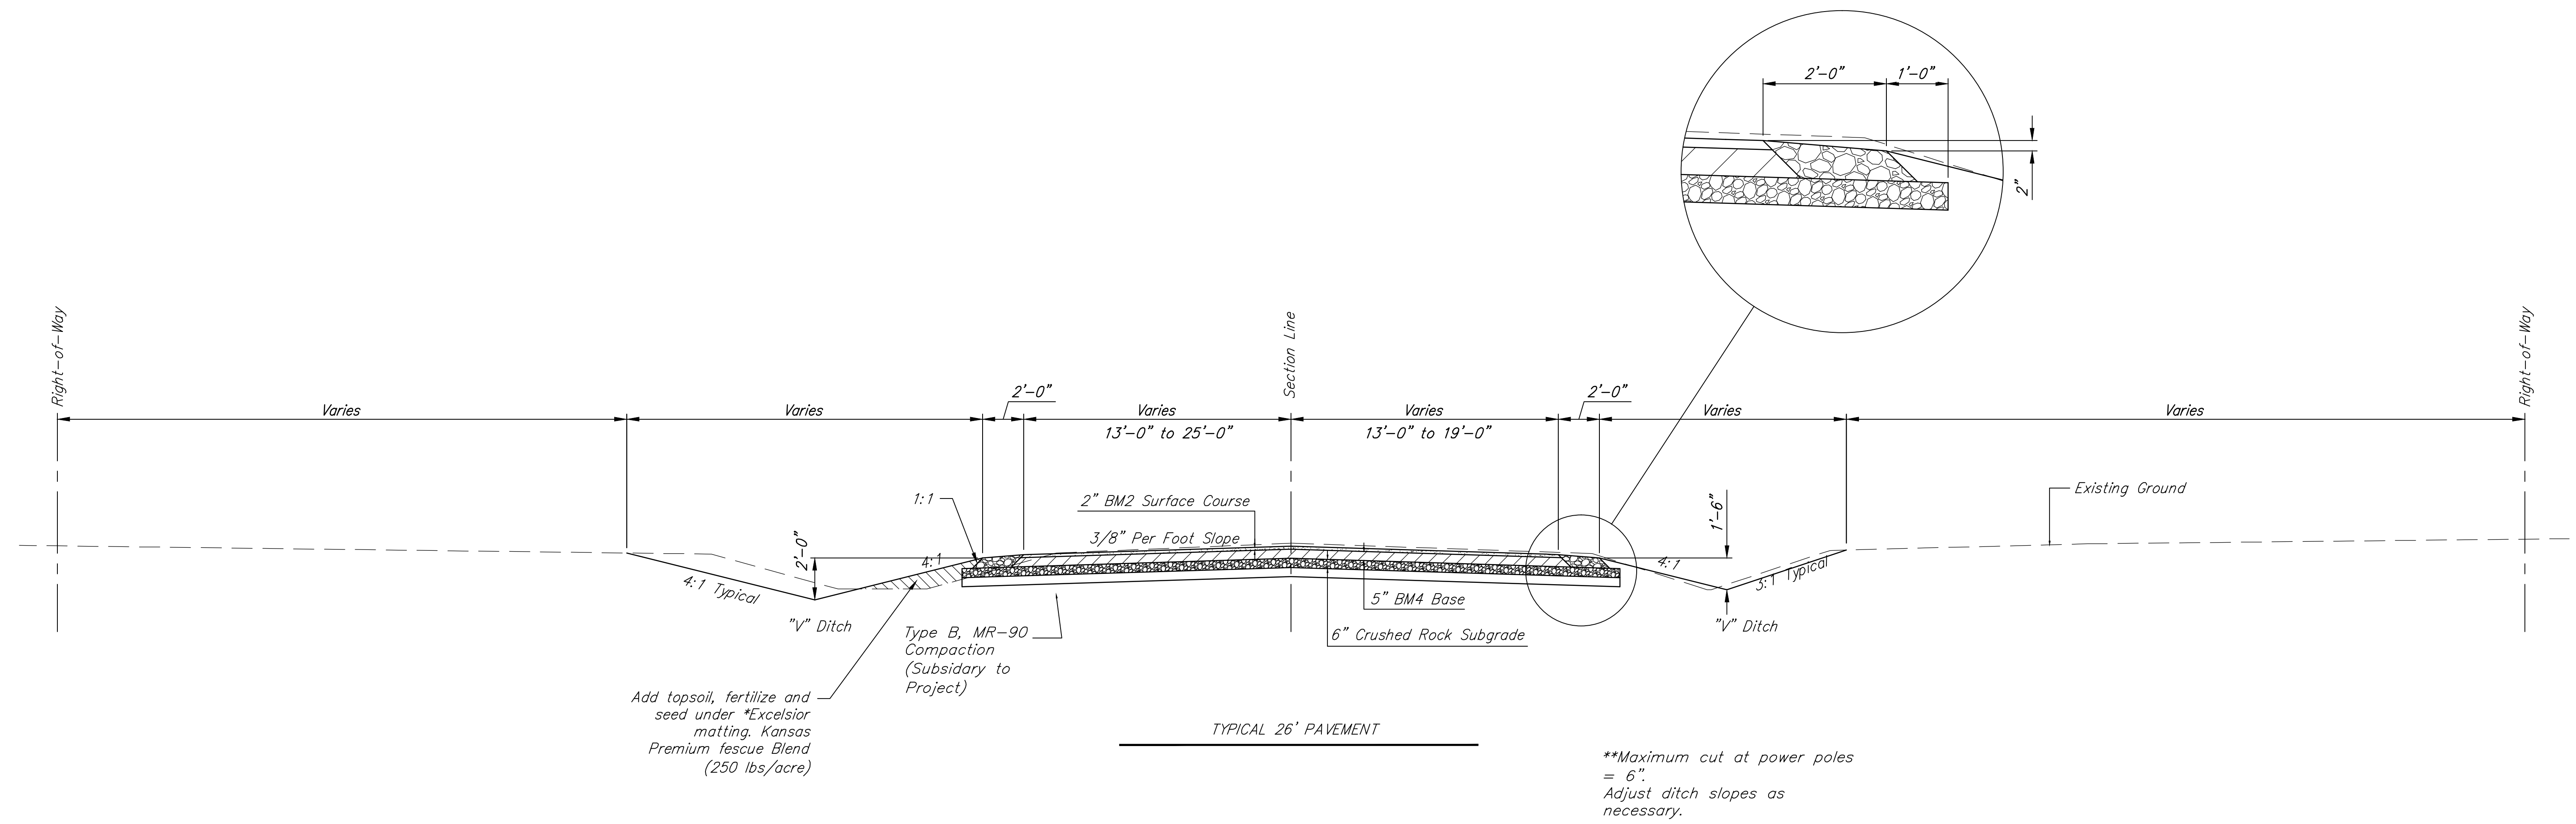

- 2" Surface Lift (BM-2)
- 5" Base Course (BM-4)
- 6" Crushed Rock Base W/Geogrid
- Soil subgrade compacted to Type B MR 90 (minimum 6" thickness after topsoil stripping).

127th Street East Typical Section-127th			
SEAL			DATE
	RUGGLES & BOHM		DESIGN
	ENGINEERING SURVEYING LANDSCAPE ARCHITECTURE GOVERNMENT 924 NORTH MAIN WICHITA, KANSAS 67203 P (316) 264-8008 F (316) 264-4621 WWW.RB-KANSAS.COM		DRAWN
	PROJECT NUMBER 472-84941	RB JOB NO. 4383T	DWG. SCALE ...
DRAWING FILE 4384T-Public Paving Details [Typical Section-127th]			SHEET 2 OF 24