




48+50

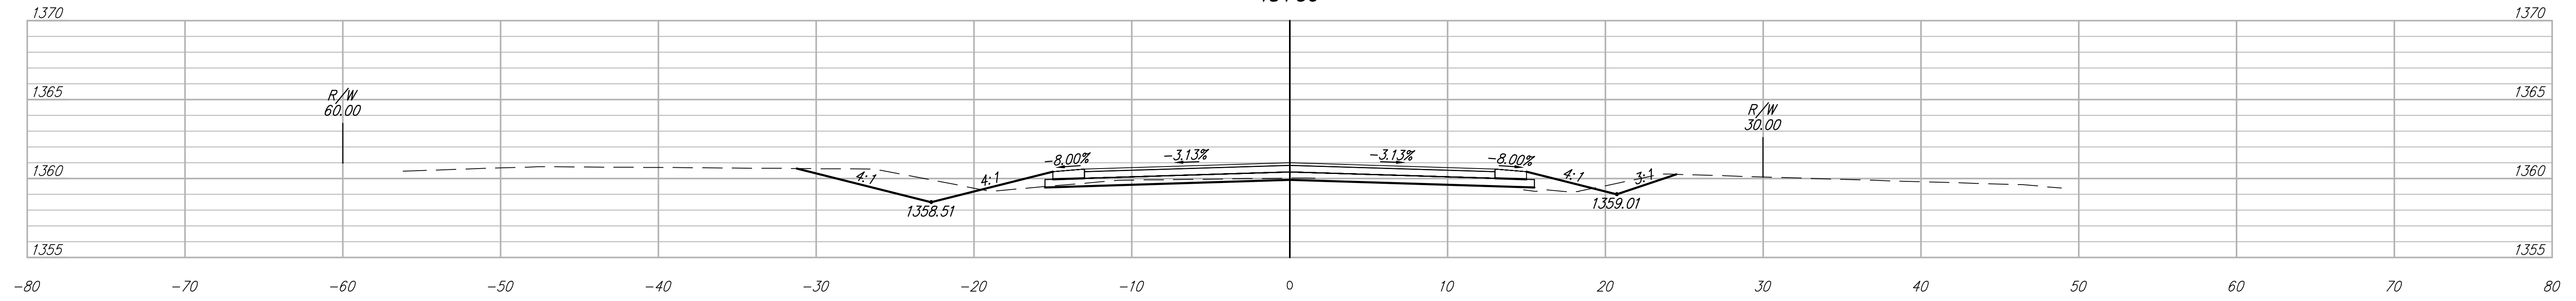


48+00

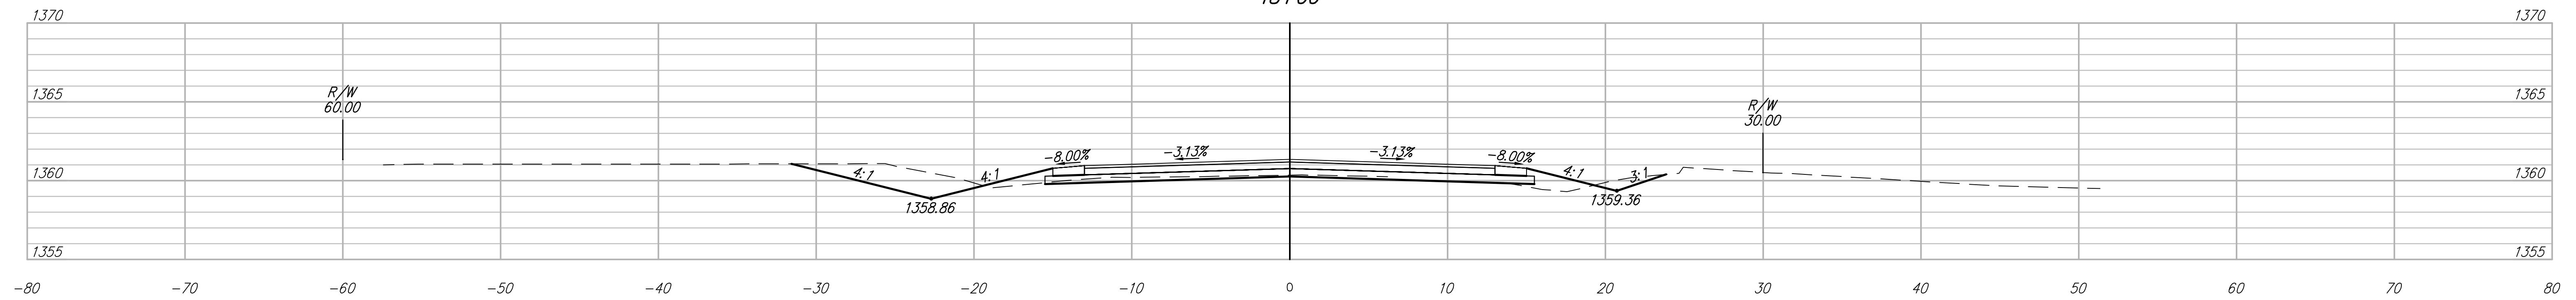

47+41.38

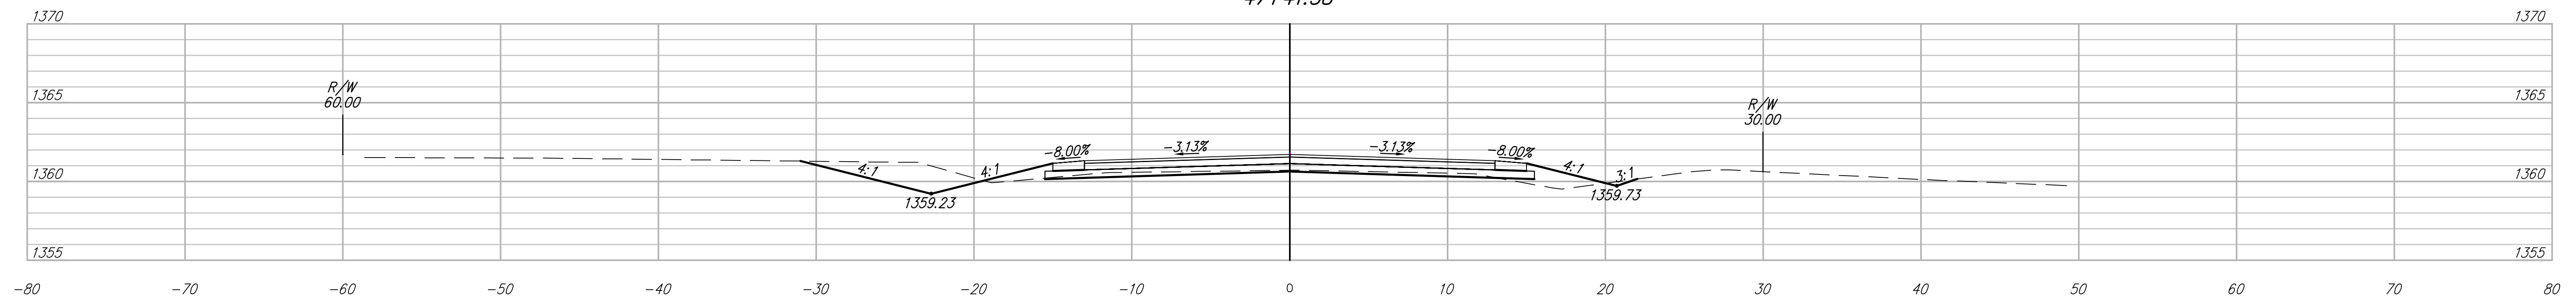

46+96

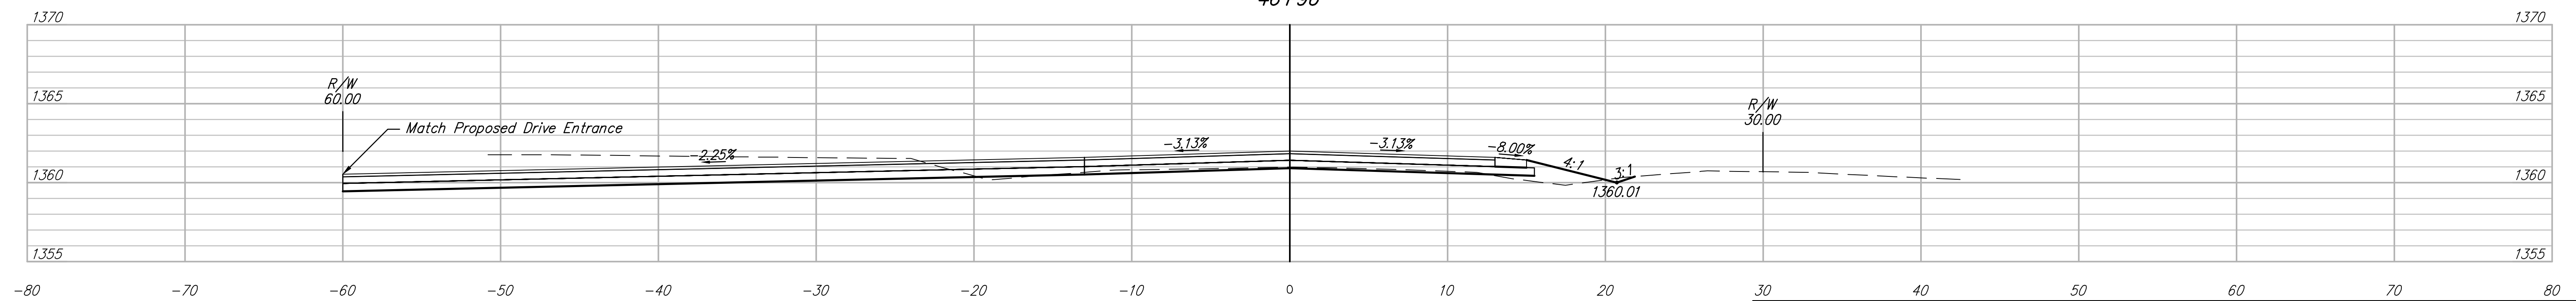

127th Street East
 XS - 127th East(9)
 Title

DESIGN KL	SHEET 20 OF 24
DRAWN DS	
RB JOB 4383T	