
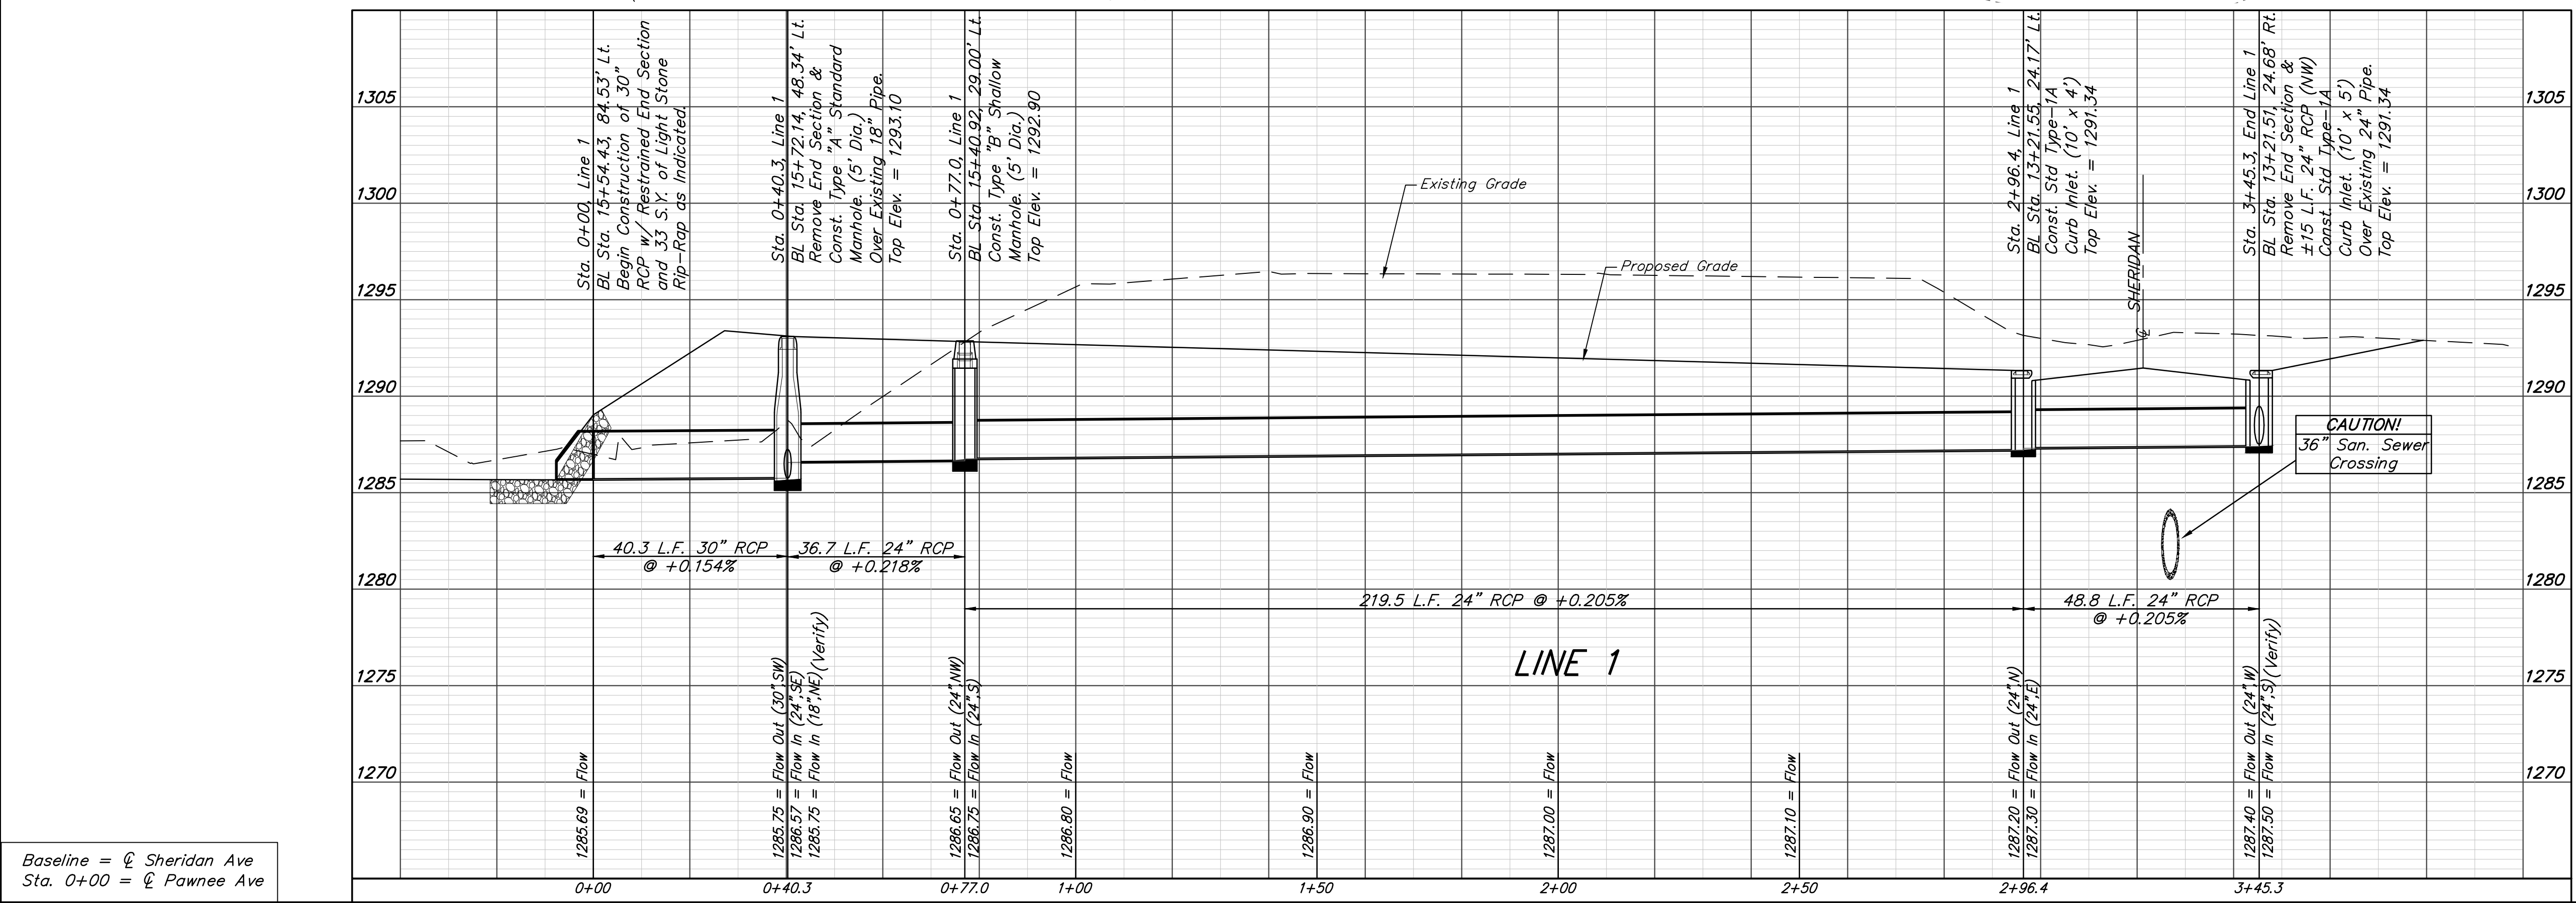
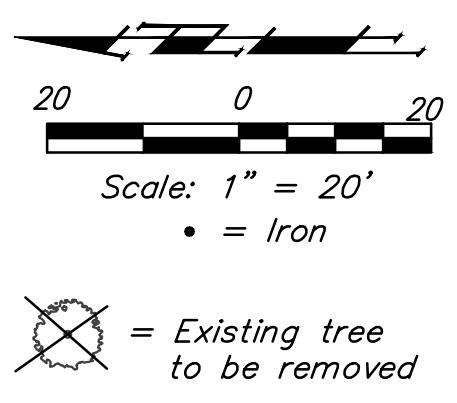


BENCHMARKS:

BM #1
Benchmark Disk adjacent to fire hydrant south end of south curb return SE corner of Custer Ave. & Lydia Ave.
Elev. = 1292.48 NAVD 88

BM #2
Cross in Square cut in top of curb, east side of Sheridan Ave., south end of south curb return of drive entrance to Lot 4, Block 7
Elev. = 1291.48 NAVD 88

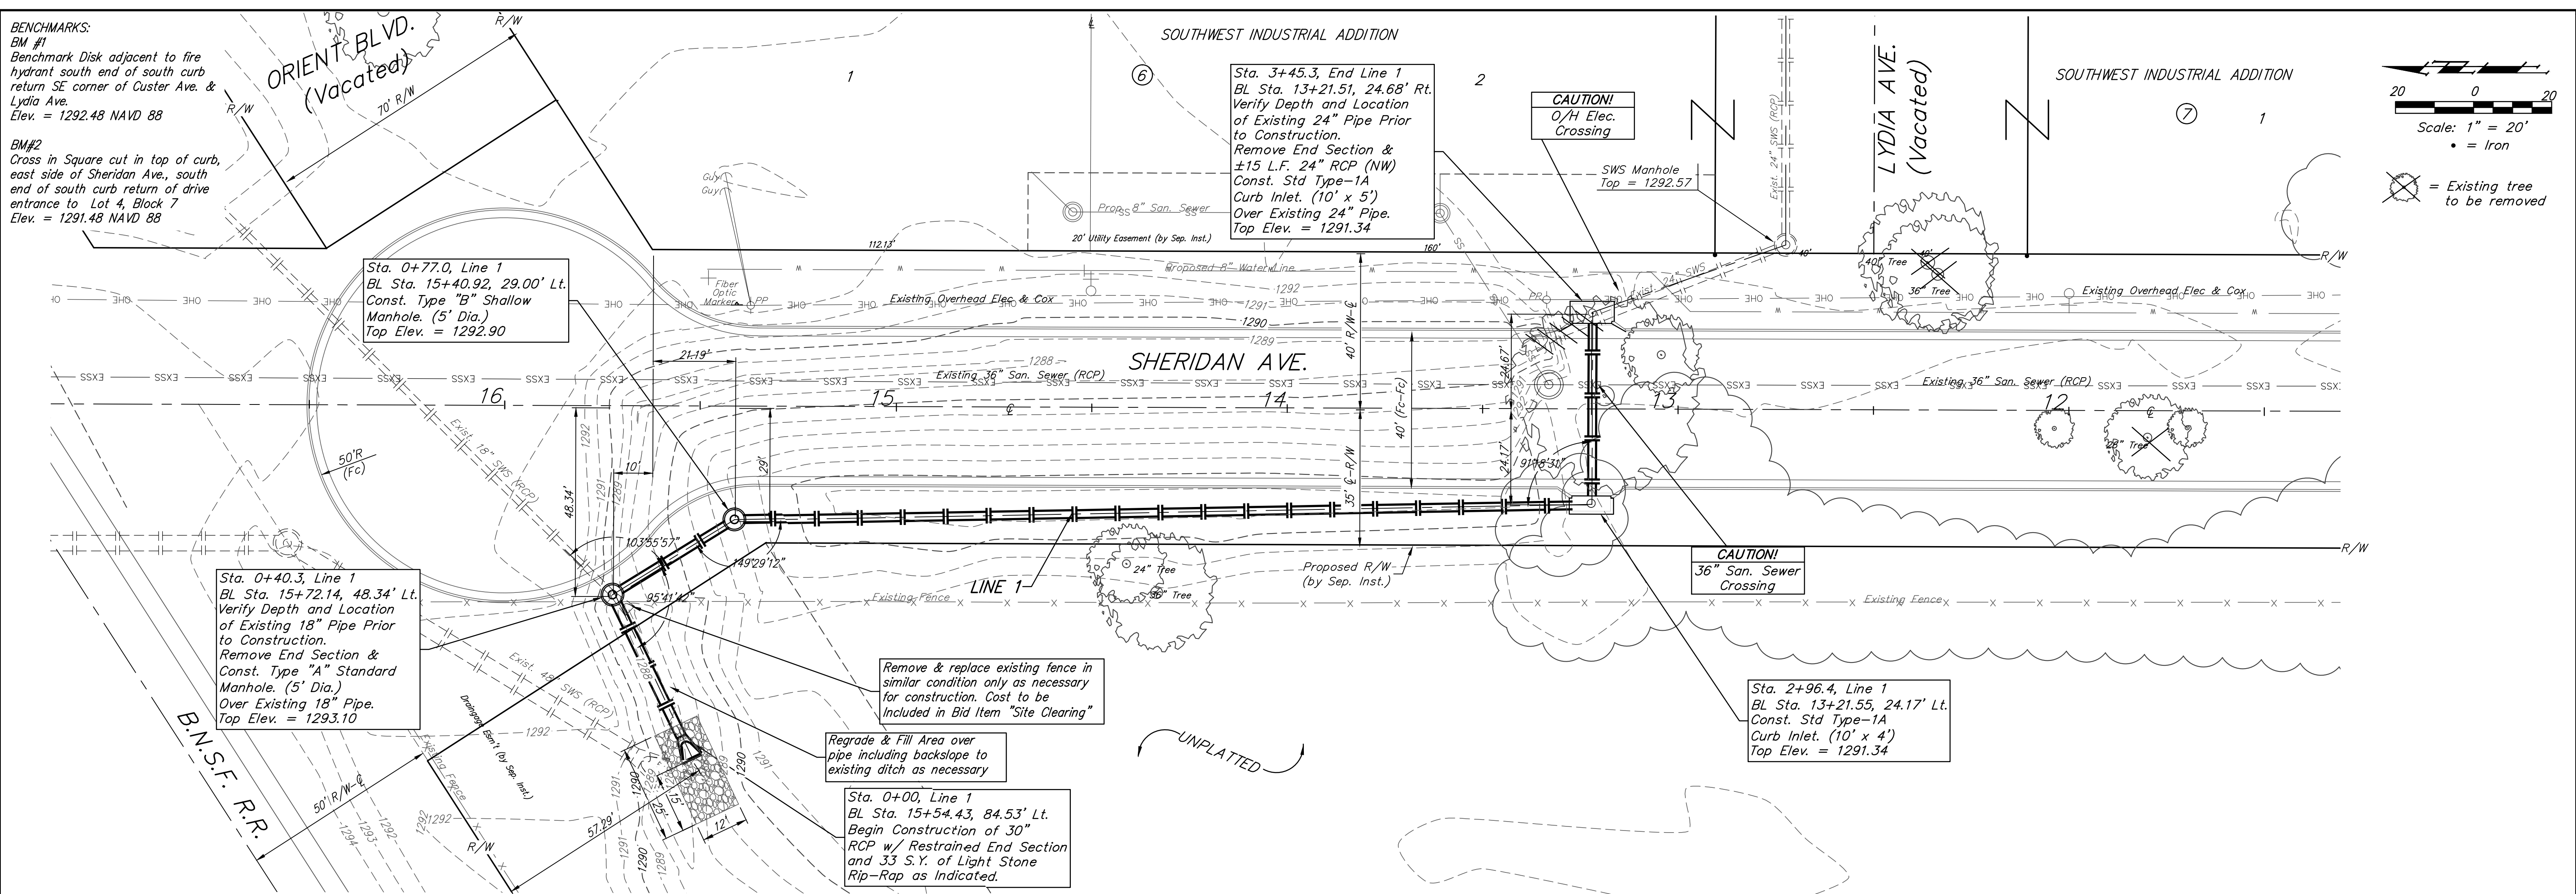

Baseline = @ Sheridan Ave
Sta. 0+00 = @ Pawnee Ave



Baughman		SHERIDAN AVE SWS LINE 1 Street Improvements	
Baughman Company, P.A. 315 Ellis St. Wichita, KS 67211 P 316-262-7271 F 316-262-0149 ENGINEERING SURVEYING PLANNING LANDSCAPE ARCHITECTURE			
PROJECT NUMBER	DESIGN	DRAWN	
	NBW	JAK	
REVISIONS:	APPROVED	DATE	
	Noted	1/19/16	
	SCALE		
	Sheet		
			10 OF 23

E:\Projects\Sheridan Avenue_1507-E271\Engineering\SWS_PLANS.dwg