


PLOTTED: Thursday, April 21, 2016 @ 04:39PM

J:\PROJECTS\2015\1501010623_COW_REUSE_WATER_SUPPLY_SYSTEM\15_BSS\UED02 DWGS\2016-04-18_FFC PLANS\MECHANICAL\NOT SEALED\MA3 PIPING DETAILS.DWG

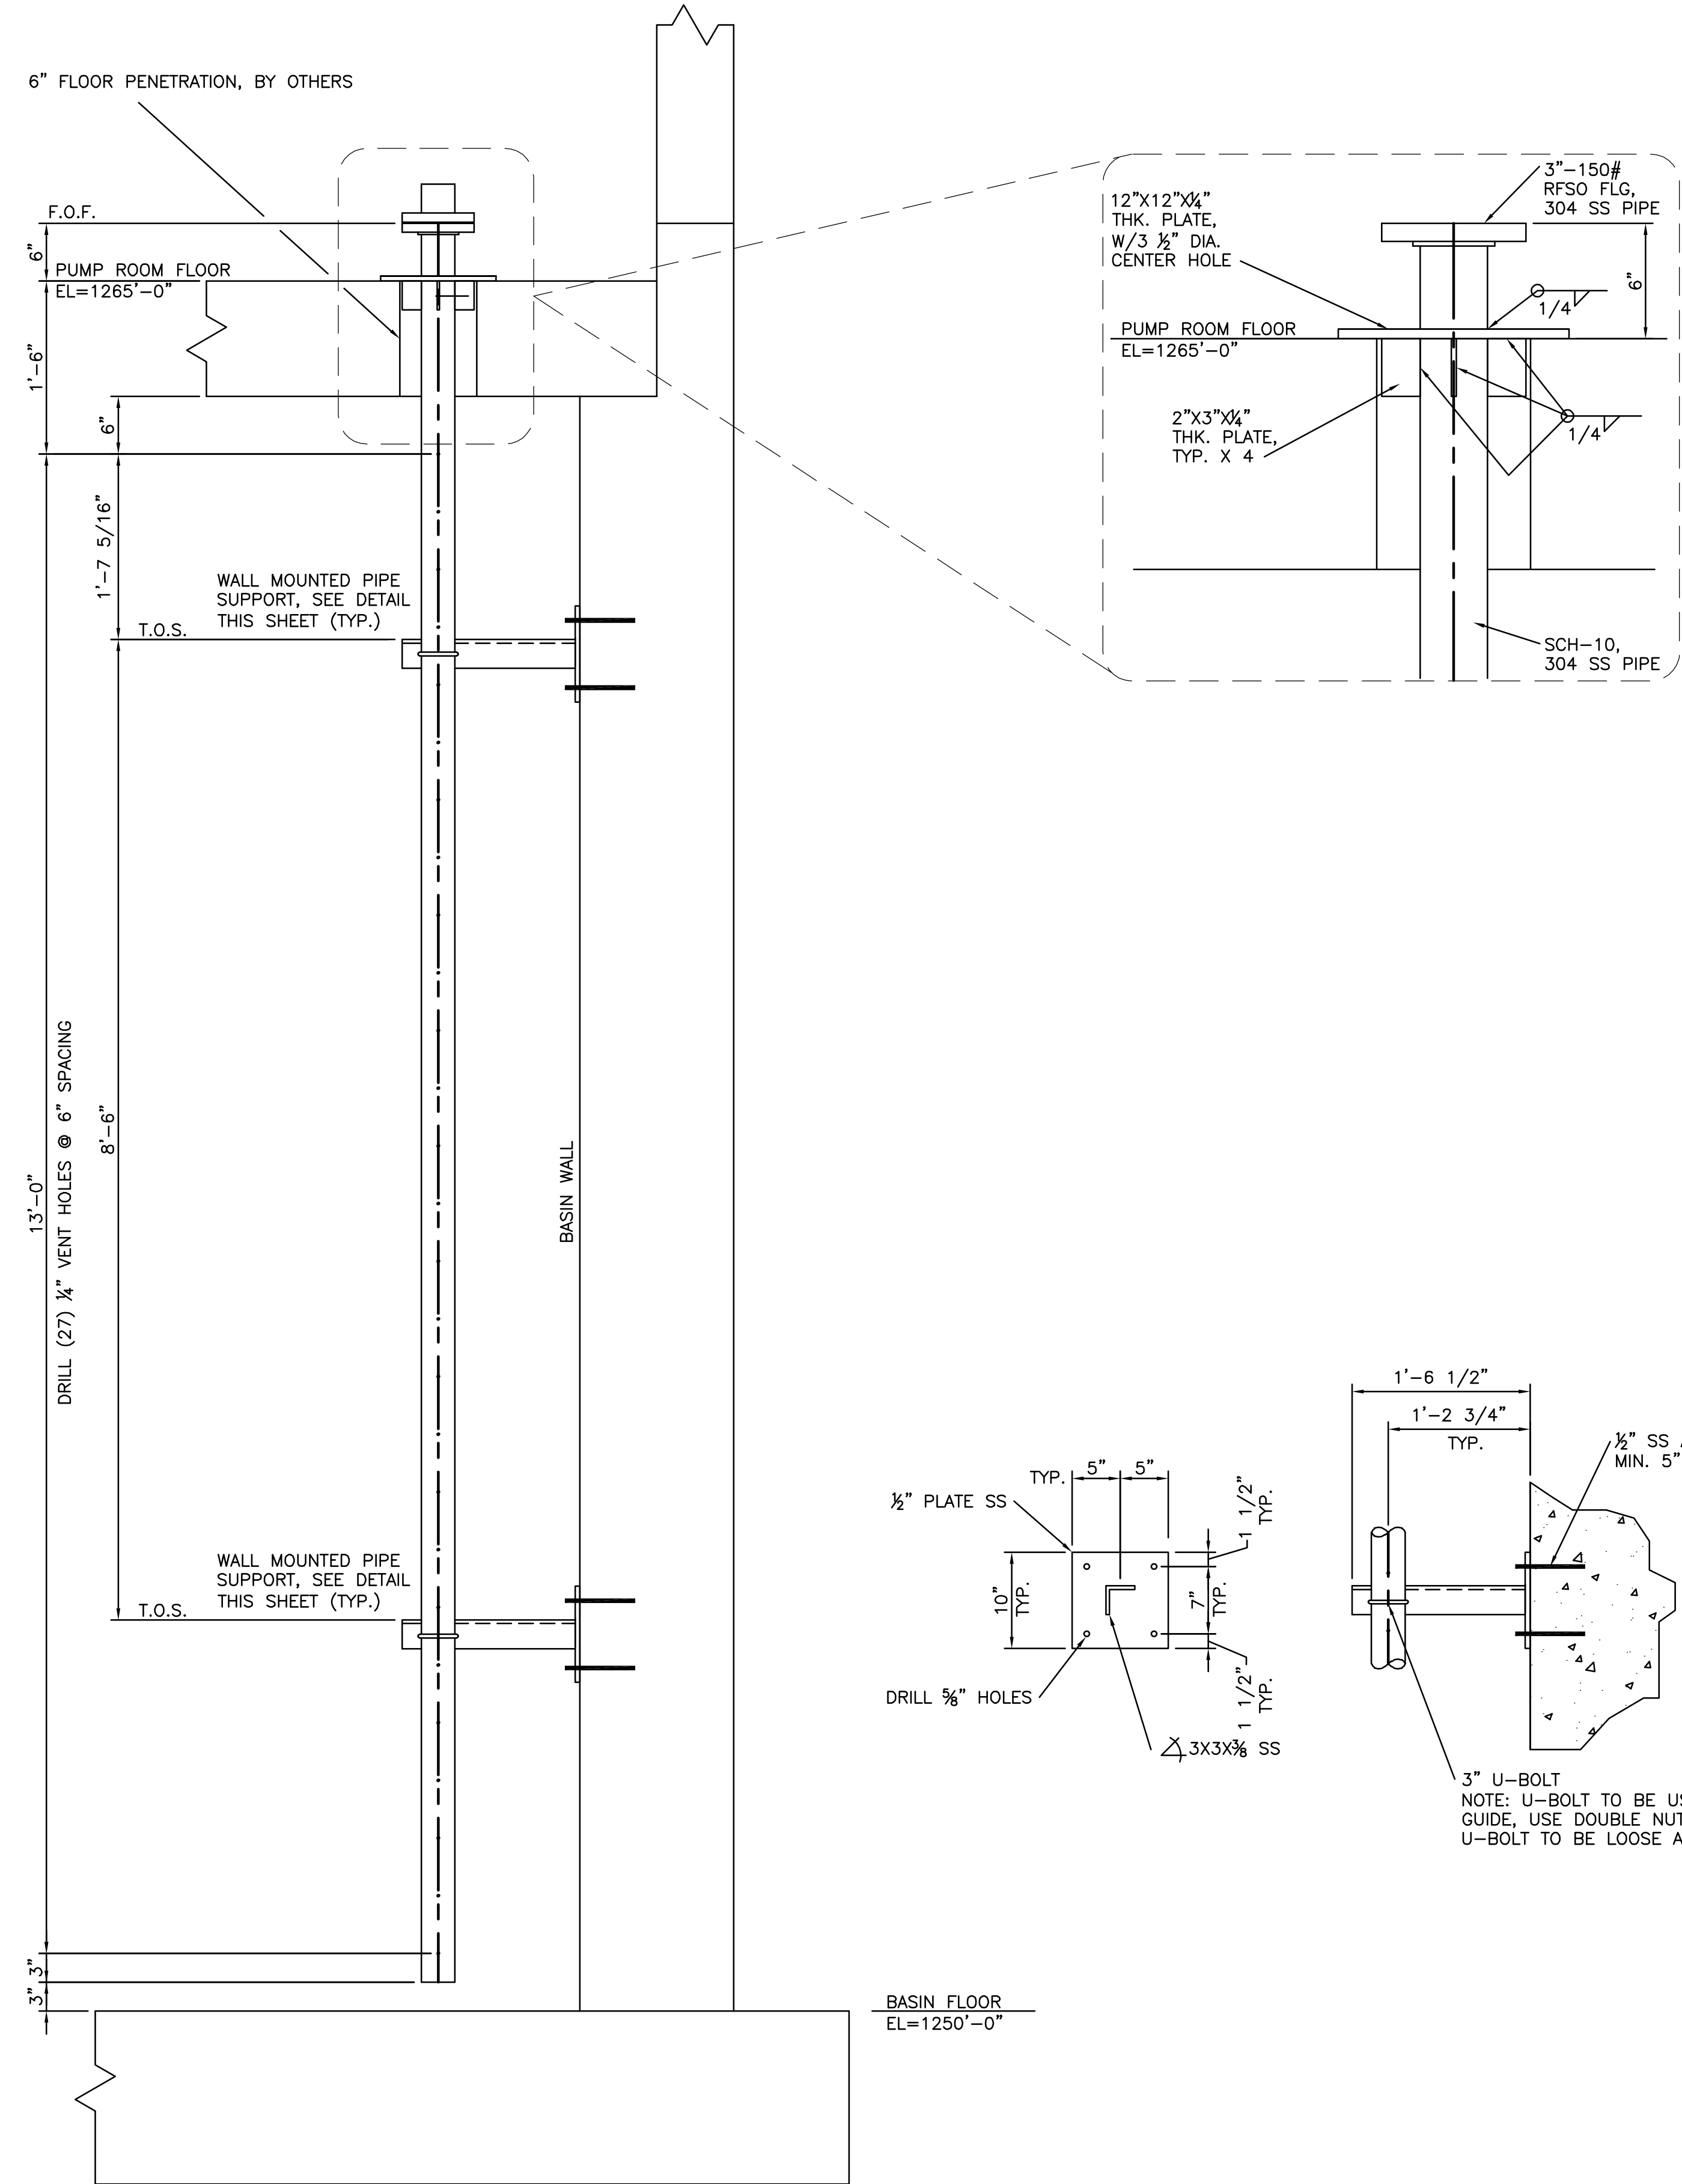

A1 STILL WELL DETAIL
 1 0 1 2
 SCALE IN FEET



CITY OF WICHITA, KANSAS
RE-USE WATER PUMP STATION
 TO SERVE SPIRIT AEROSYSTEMS

©2016 MKEC Engineering All Rights Reserved
 www.mkec.com
 These drawings and their contents, including, but not limited to, all concepts, designs, & ideas are the exclusive property of MKEC Engineering (MKEC), and may not be used or reproduced in any way without the express consent of MKEC.

PIPING DETAILS

PROJECT NO.	468-85112	
DATE	04/18/16	
SCALE	AS NOTED	
DESIGNED	DRAWN	CHECKED
BWT	BWT	KTS
ISSUED FOR CONSTRUCTION	04/18/16	
NO.	REVISION	DATE
SHEET NO.		
M5.3		

