



PLOT FILE: T:\msh\pawnee\pawnee\pawnee.dwg
 DATE: 04/05/2016 11:54 AM
 PLOT: 10/26/2016 10:26:00 AM

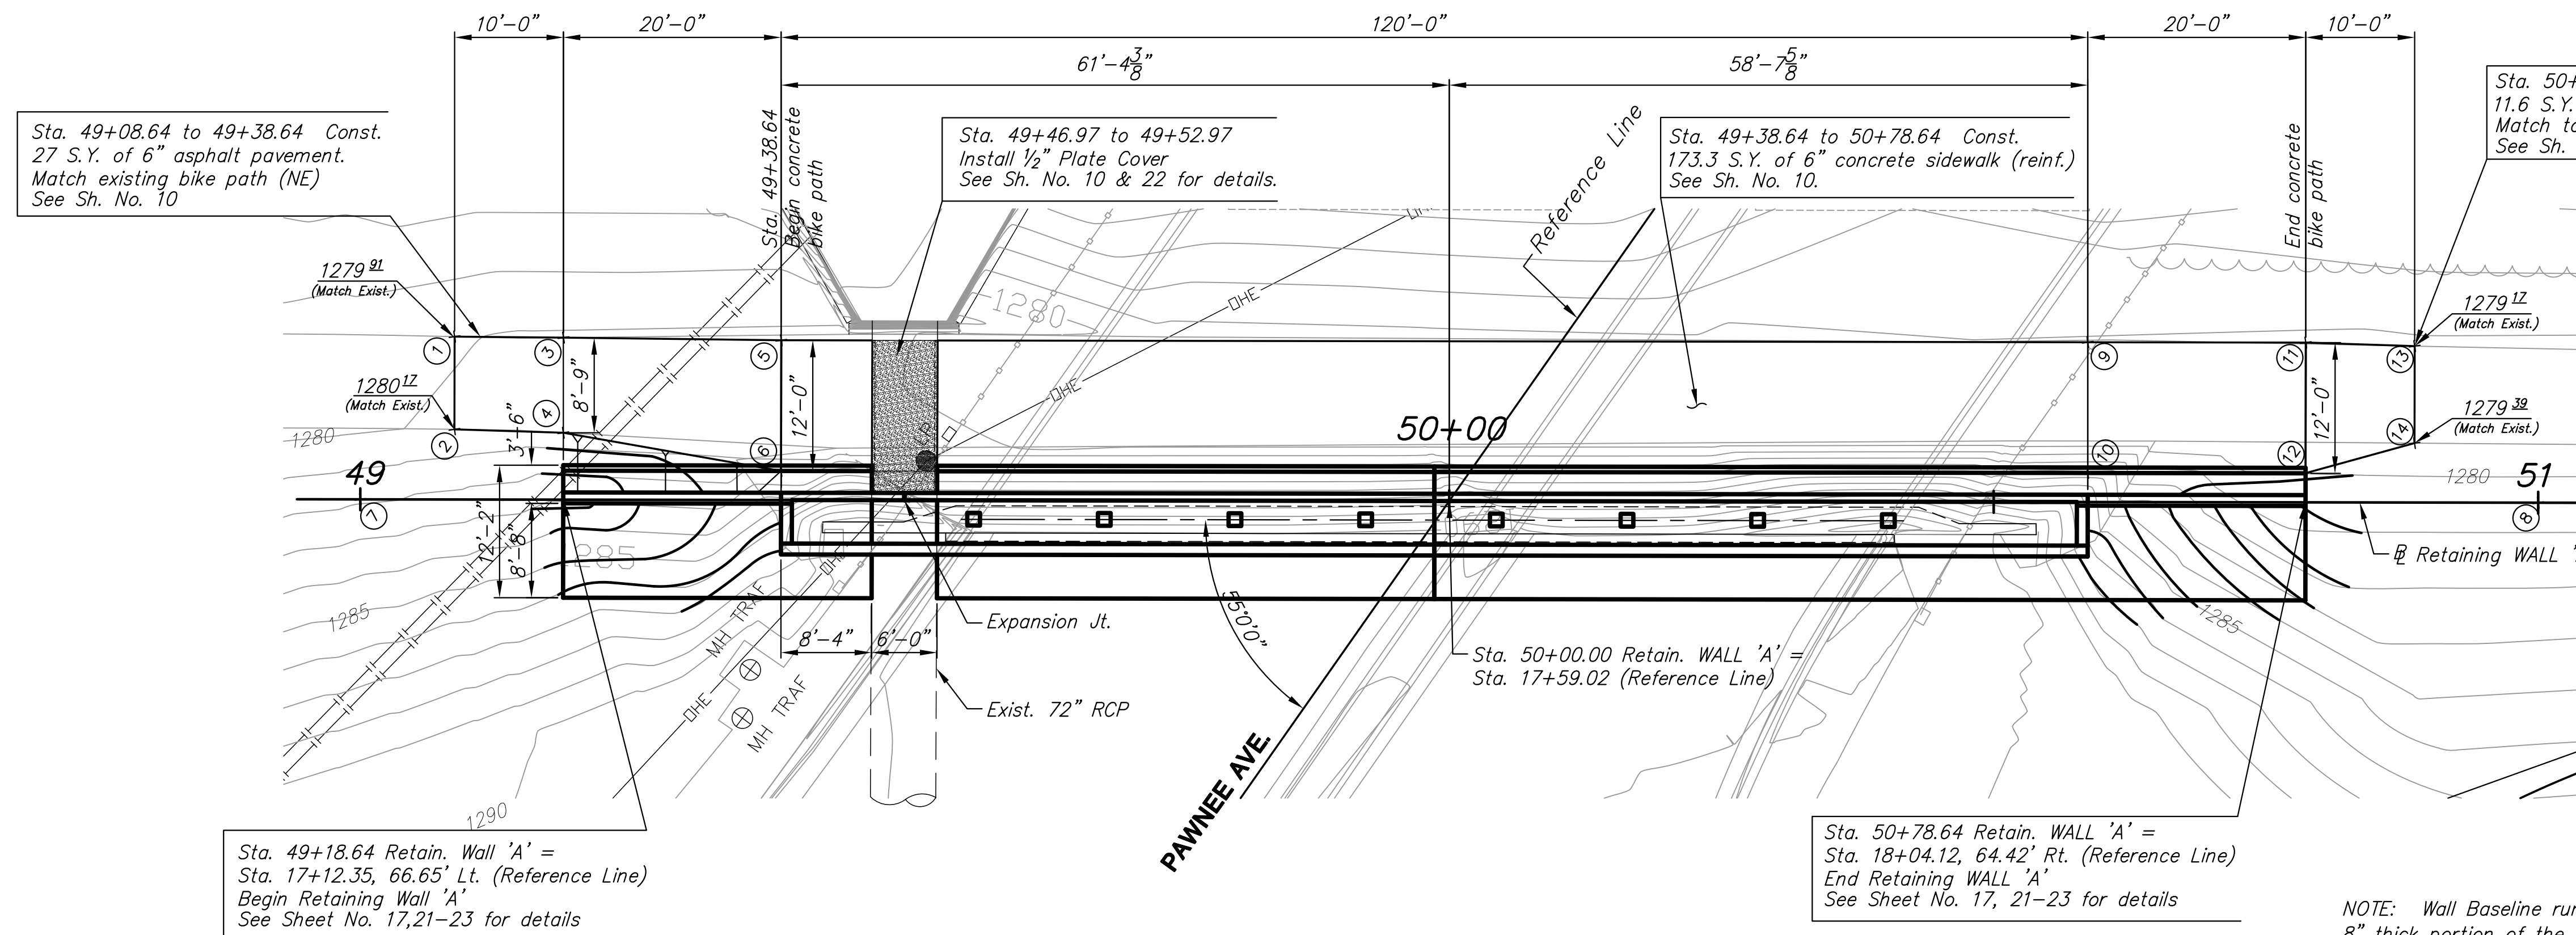

SIDEWALK Point Table				
Point #	Northing	Easting	Elevation	Description
1	1673313.36	1646197.68	1279.91	Face of Walk
2	1673308.31	1646190.83	1280.17	Back of Walk
3	1673305.27	1646203.56	1279.72	Face of Walk
4	1673300.08	1646196.53	1279.93	Back of Walk
5	1673289.05	1646215.26	1279.17	Face of Walk
6	1673281.92	1646205.60	1279.42	Back of Walk
7	1673311.43	1646180.52	0.00	Sta. 49+00
8	1673150.48	1646299.24	0.00	Sta. 51+00
9	1673192.49	1646286.48	1279.17	Face of Walk
10	1673185.35	1646276.83	1279.42	Back of Walk
11	1673176.38	1646298.36	1279.17	Face of Walk
12	1673169.26	1646288.70	1279.42	Back of Walk
13	1673168.15	1646304.05	1279.17	Face of Walk
14	1673162.86	1646296.88	1279.39	Back of Walk

**PLAN - RETAINING WALL 'A'
WEST ABUTMENT**

**PROFILE - RETAINING WALL 'A'
WEST ABUTMENT**

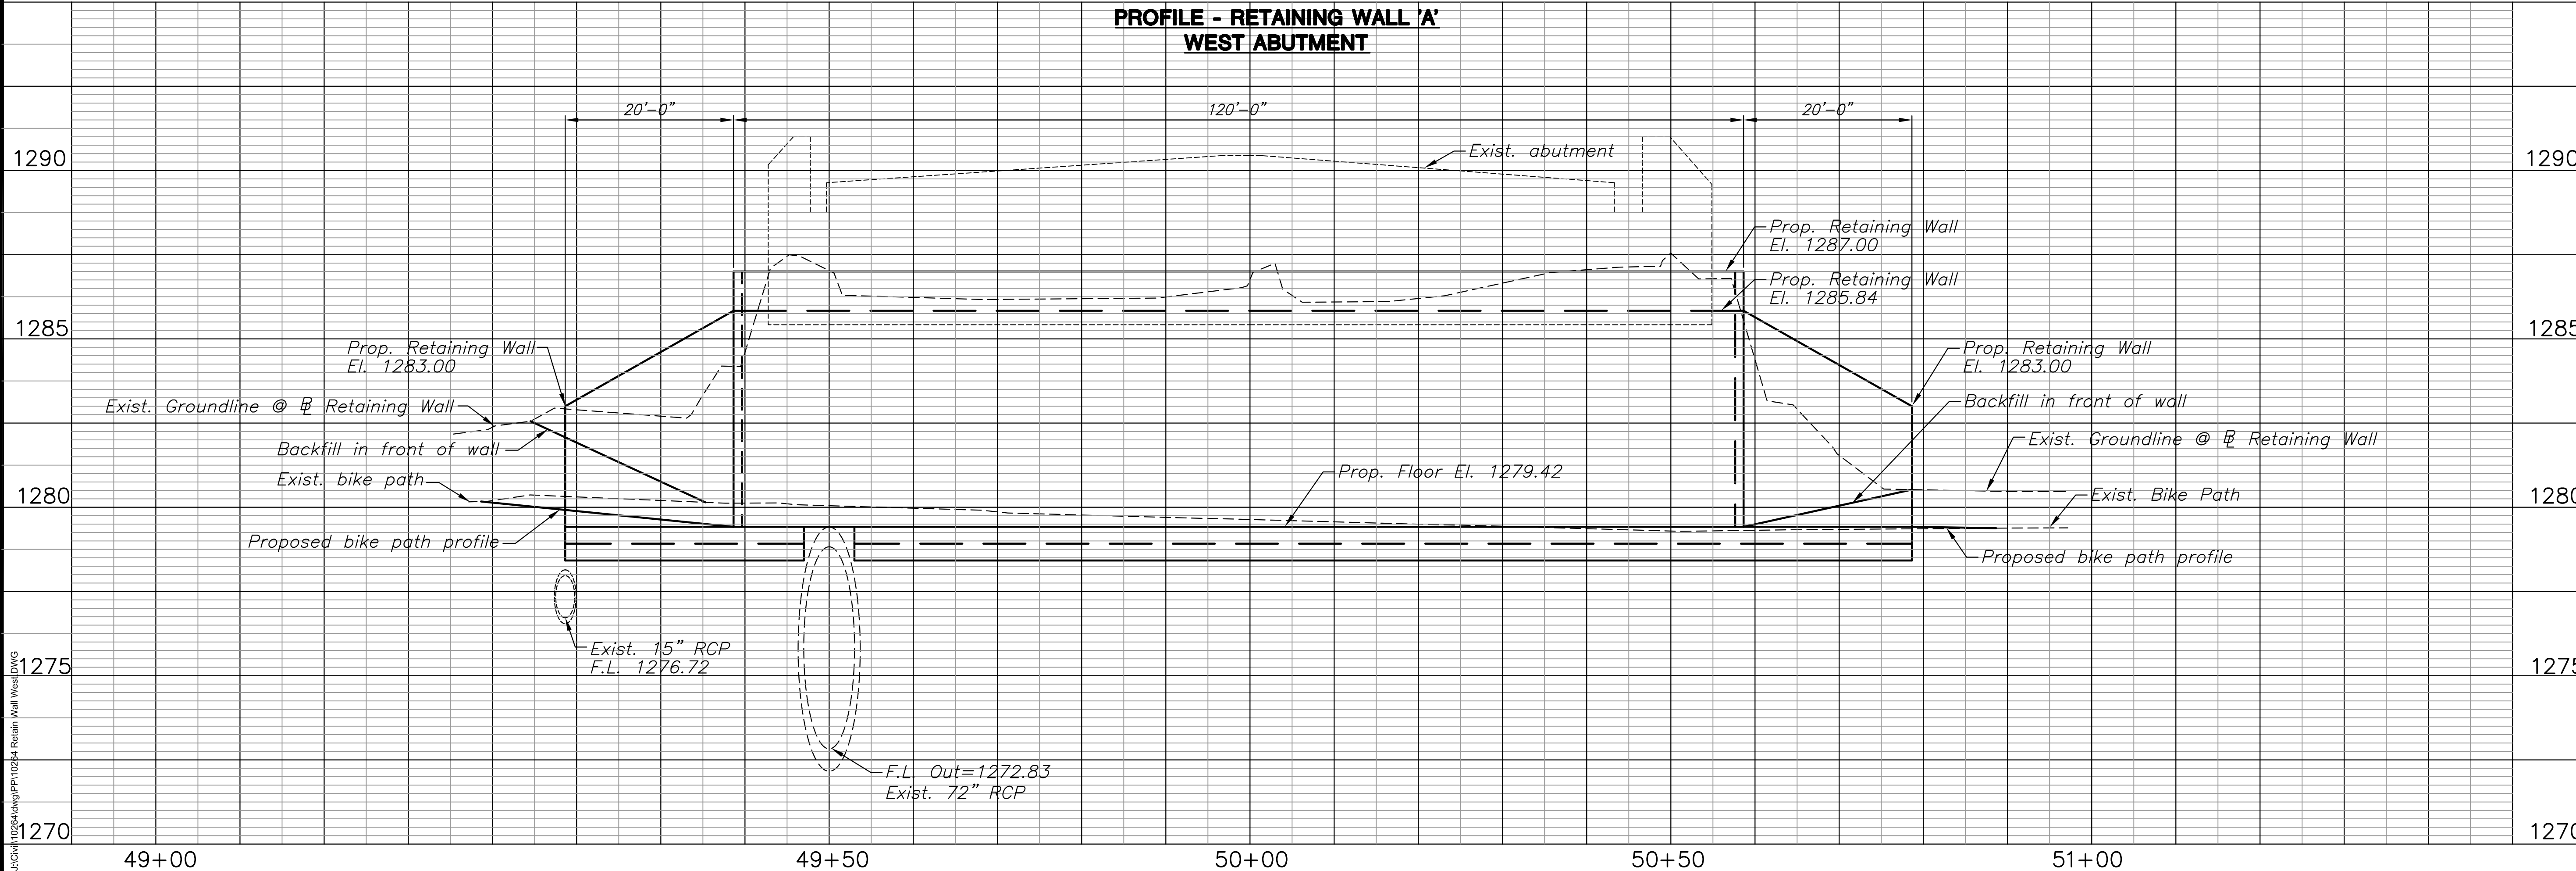

NOTE: Wall Baseline runs along the back of the 8" thick portion of the wall.



**PAWNEE AVENUE BRIDGE OVER
ARKANSAS RIVER
BRIDGE REHABILITATION IMPROVEMENTS**

©2013 MKEC Engineering All Rights Reserved
 These drawings and their contents, including, but not limited to, all concepts, designs, & ideas are the exclusive property of MKEC Engineering (MKEC), and may not be used or reproduced in any way without the express consent of MKEC.

**RETAINING WALL 'A'
PLAN/PROFILE**

PROJECT NO.	472-84922	
DATE	04/05/2016	
SCALE	1" = 10'	
DESIGNED	DRAWN	CHECKED
HWL	DPG	KJS
NO.	REVISION	DATE