
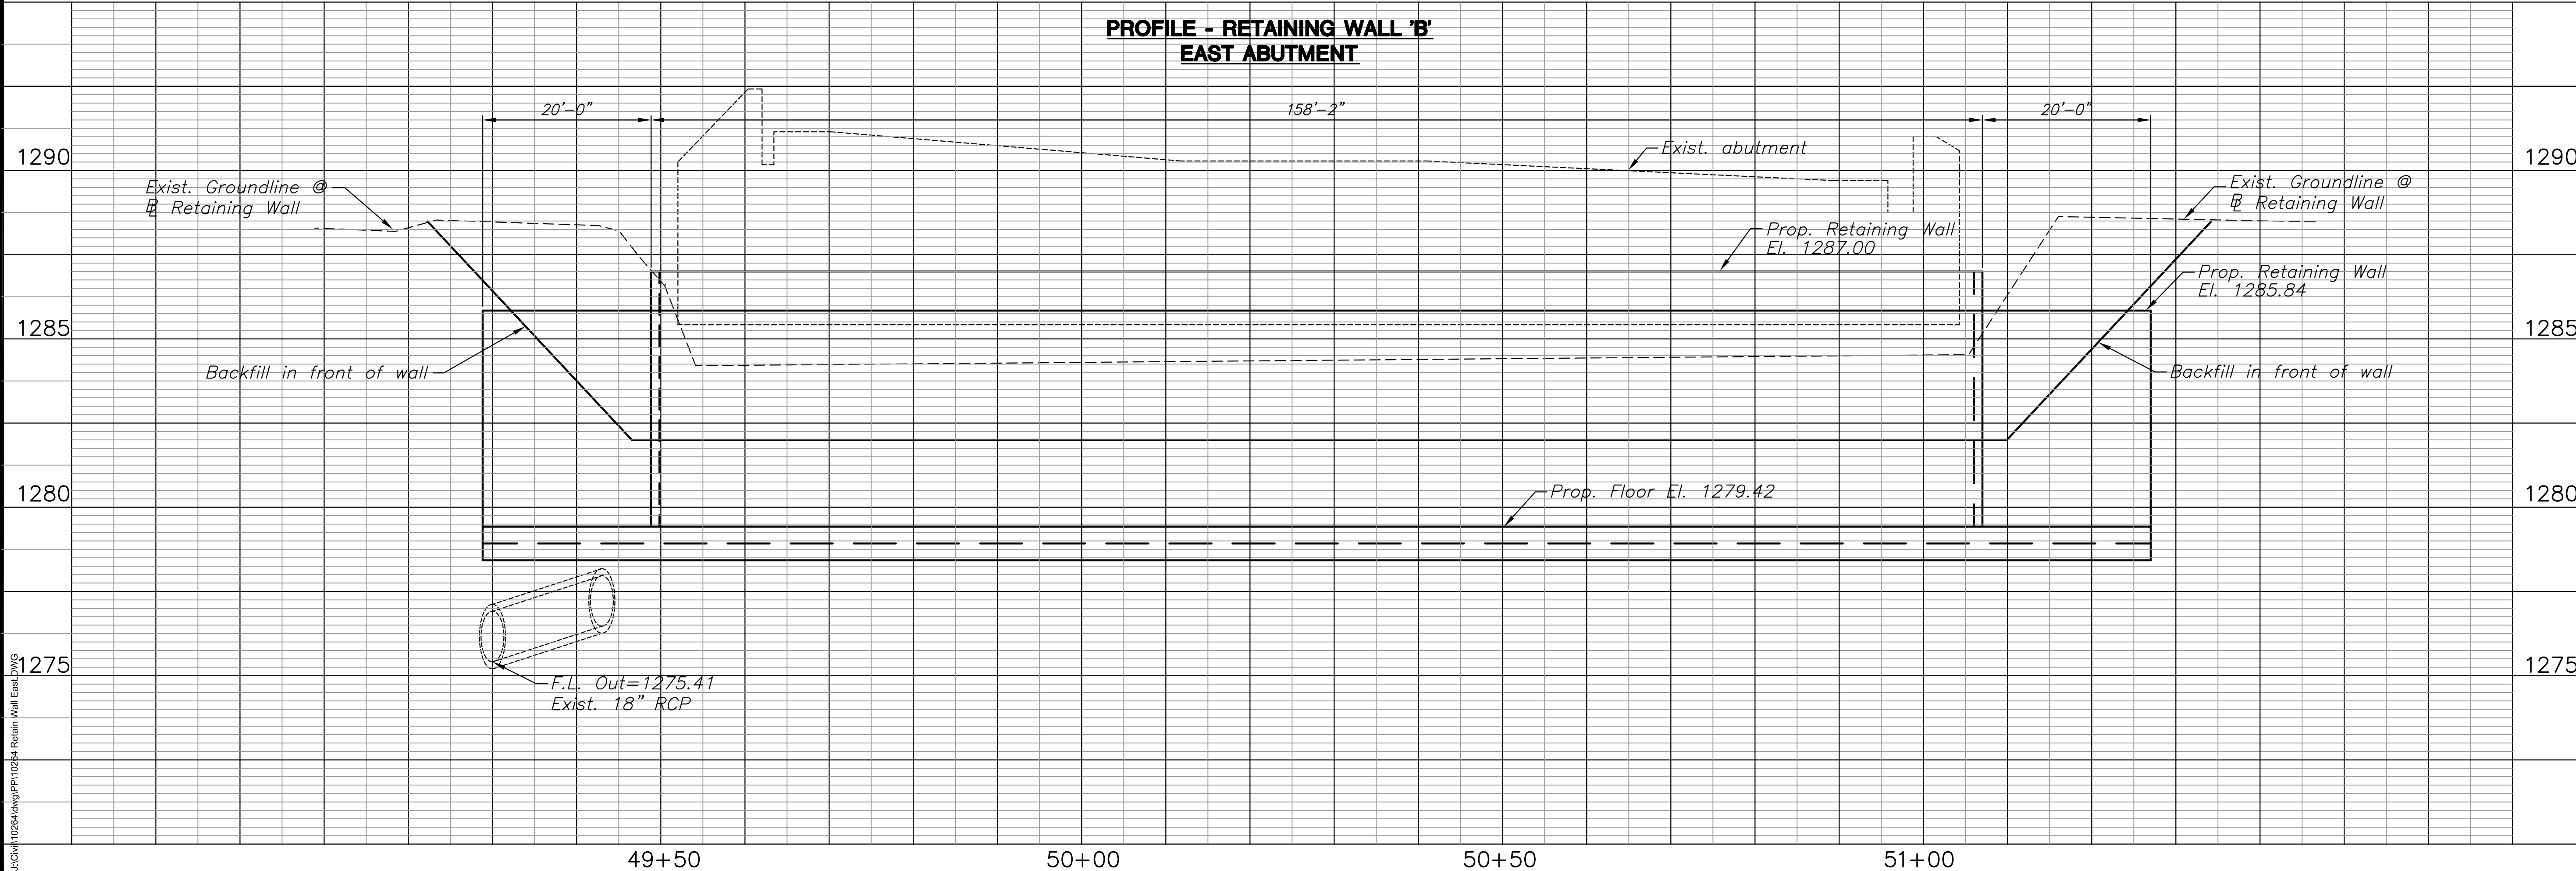


PLOT DATE: Thursday, April 05, 2016 @ 11:54 AM

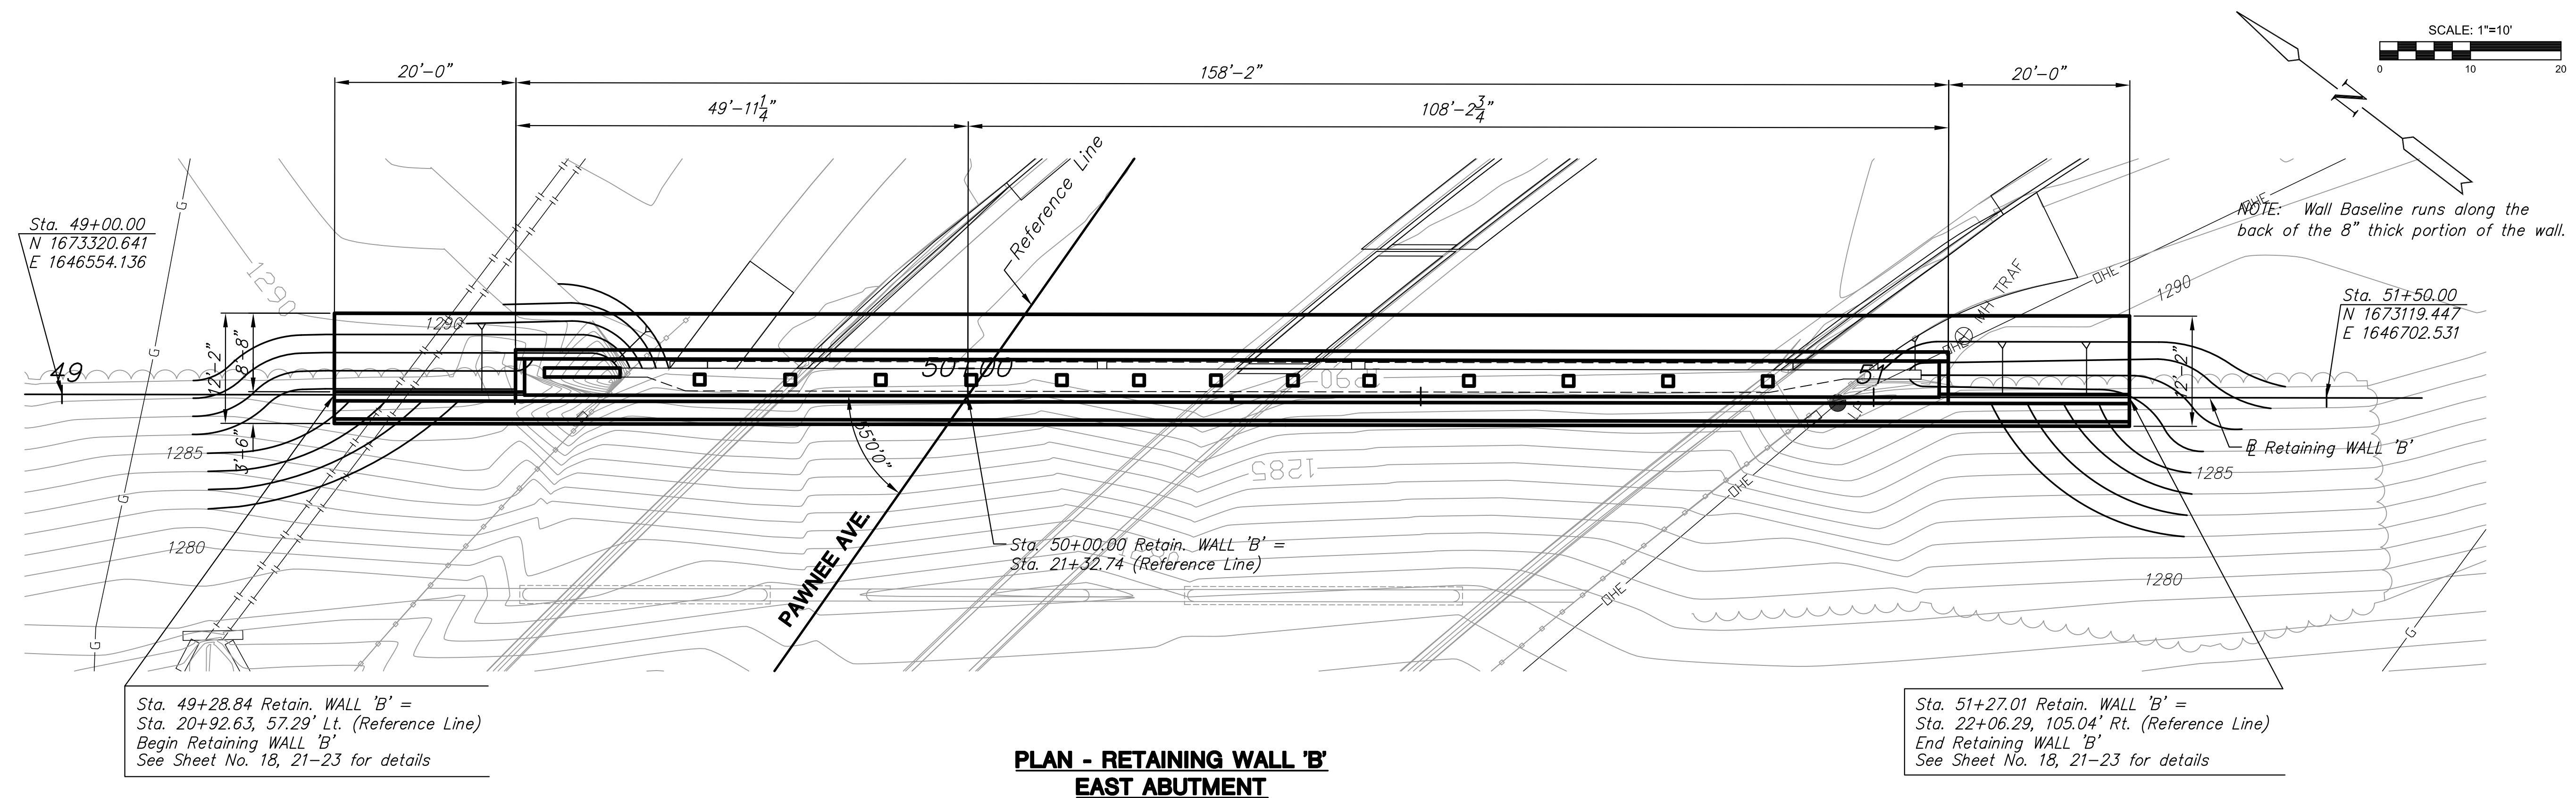

PAWNEE AVENUE BRIDGE OVER ARKANSAS RIVER BRIDGE REHABILITATION IMPROVEMENTS

©2013 MKEC Engineering All Rights Reserved www.mkec.com
These drawings and their contents, including, but not limited to, all concepts, designs, & ideas are the exclusive property of MKEC Engineering (MKEC), and may not be used or reproduced in any way without the express consent of MKEC.

RETAINING WALL 'B' PLAN/PROFILE		
PROJECT NO.	472-84922	
DATE	04/05/2016	
SCALE	1" = 10'	
DESIGNED	DRAWN	CHECKED
HWL	DPG	KJS
NO.	REVISION	DATE
SHEET NO.		
20 OF 51		

J:\C\10264\dwg\PT10264 Retain Wall East.dwg