



PLOTTED: Tuesday, April 19, 2016 @ 12:24PM
 J:\CHN10264\dwg\TRAFFIC\10264_T01.DWG

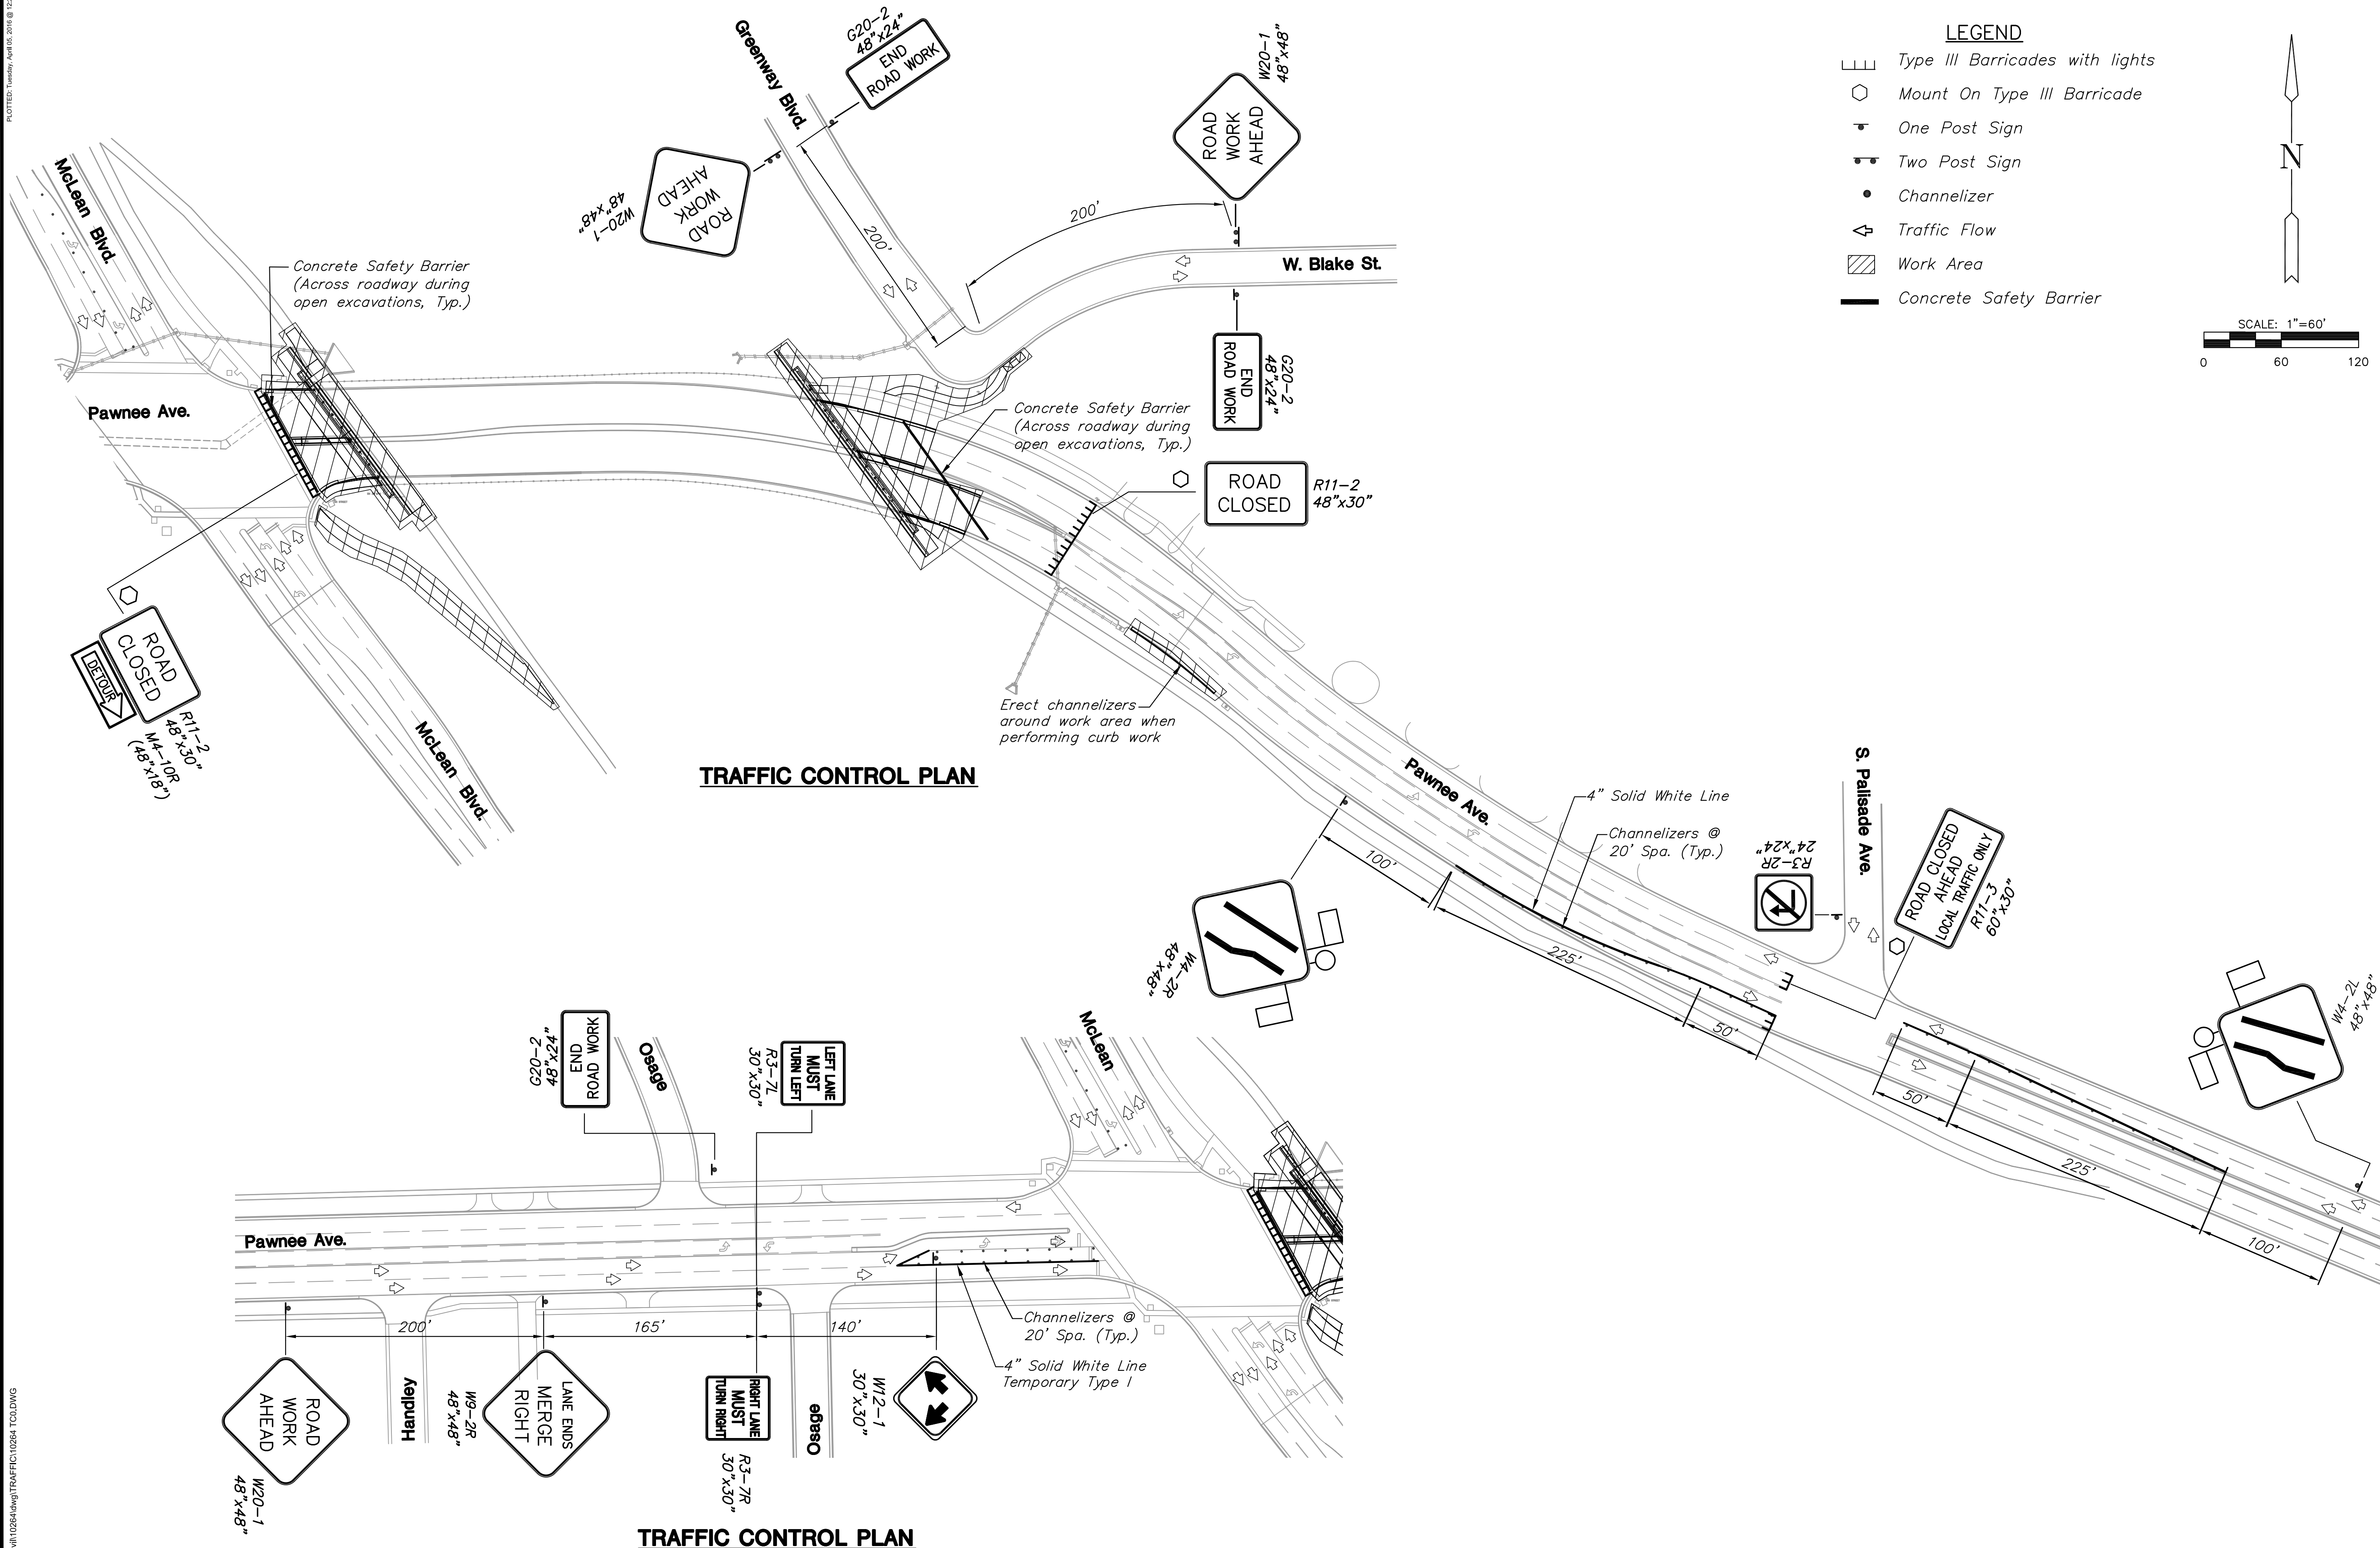

- LEGEND**
- ▬ Type III Barricades with lights
 - Mount On Type III Barricade
 - ▬ One Post Sign
 - ▬ Two Post Sign
 - Channelizer
 - ➔ Traffic Flow
 - ▨ Work Area
 - ▬ Concrete Safety Barrier

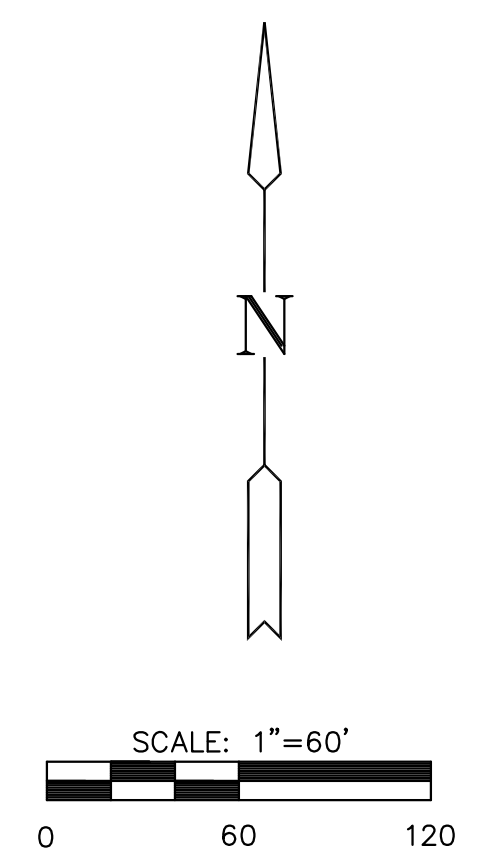

TRAFFIC CONTROL PLAN

TRAFFIC CONTROL PLAN



PAWNEE AVENUE BRIDGE OVER ARKANSAS RIVER
BRIDGE REHABILITATION IMPROVEMENTS

©2013 MKEC Engineering
 All Rights Reserved
 www.mkec.com
 These drawings and their contents, including, but not limited to, all concepts, designs, & ideas are the exclusive property of MKEC Engineering (MKEC), and may not be used or reproduced in any way without the express consent of MKEC.

TRAFFIC CONTROL PLAN		
PROJECT NO.	472-84922	
DATE	04/05/2016	
SCALE	1" = 60'	
DESIGNED	DRAWN	CHECKED
JRA	DPG	JRA
NO.	REVISION	DATE
SHEET NO.		
41 OF 51		