


PLOTTED: Tuesday, April 05, 2016 11:55AM

J:\CH\110264\dwg\T04\F010264\_TCS3.DWG

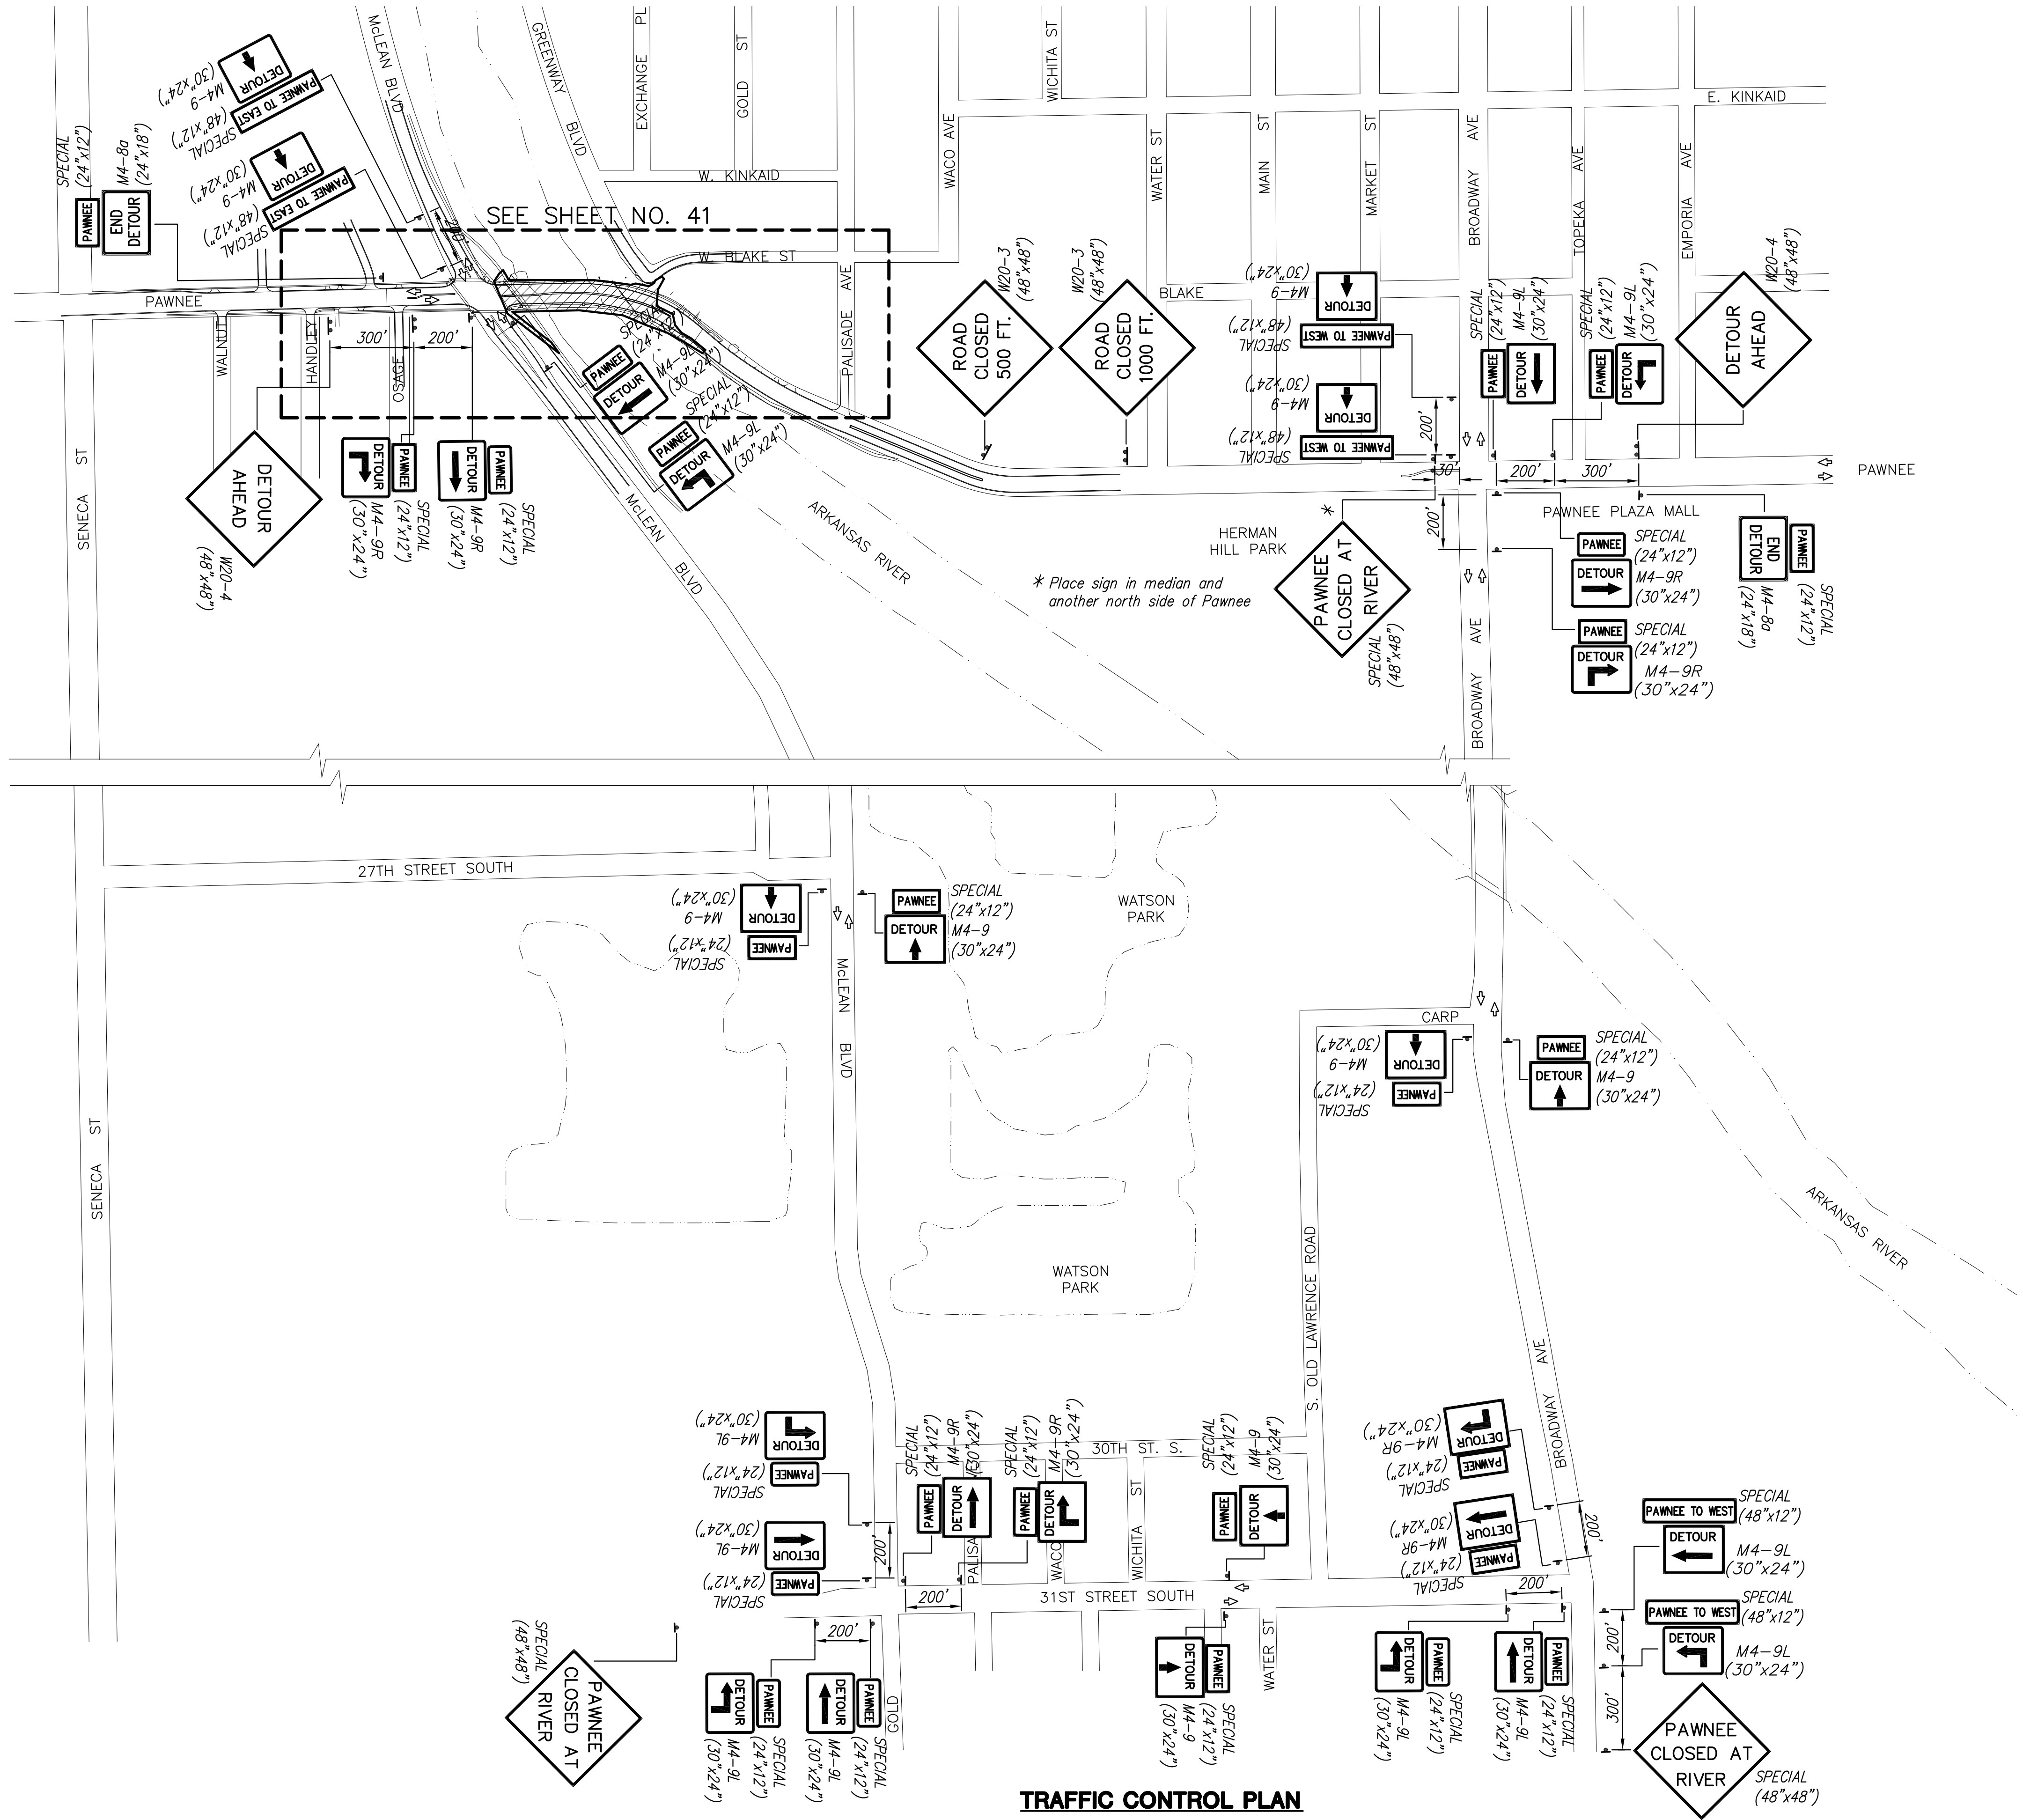

SEE SHEET NO. 41

\* Place sign in median and another north side of Pawnee



Scale: 1" = 300'

LEGEND

- Type III Barricades with lights
- Mount On Type III Barricade
- One Post Sign
- Two Post Sign
- Traffic Flow
- Work Area

TRAFFIC CONTROL PLAN



PAWNEE AVENUE BRIDGE OVER ARKANSAS RIVER BRIDGE REHABILITATION IMPROVEMENTS

©2013 MKEC Engineering All Rights Reserved www.mkec.com These drawings and their contents, including, but not limited to, all concepts, designs, & ideas are the exclusive property of MKEC Engineering (MKEC), and may not be used or reproduced in any way without the express consent of MKEC.

TRAFFIC DETOUR PLAN		
PROJECT NO.	472-84922	
DATE	04/05/2016	
SCALE	NONE	
DESIGNED	DRAWN	CHECKED
JRA	DPG	JRA
NO.	REVISION	DATE
SHEET NO. 42 OF 51		