


SCALE:  
HORIZONTAL: 1" = 20'  
VERTICAL: 1" = 5'

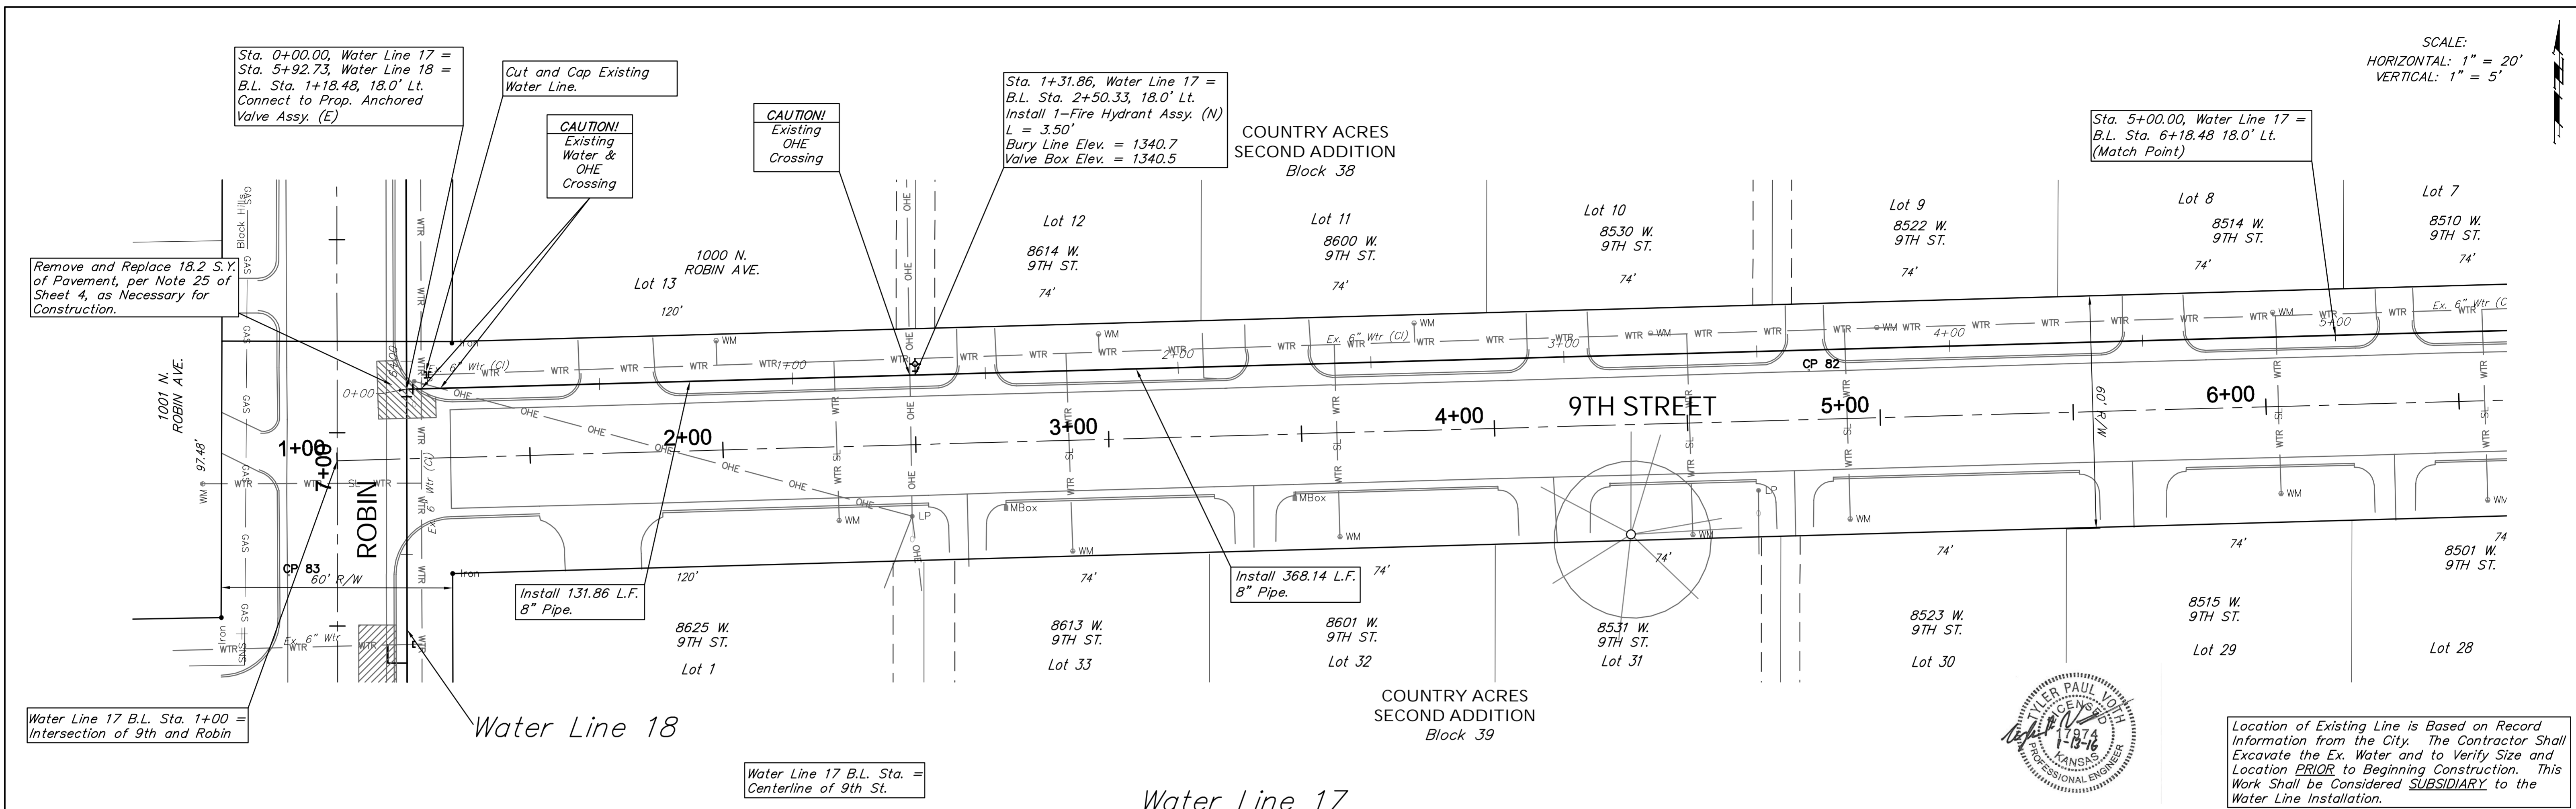

Water Line 17

