
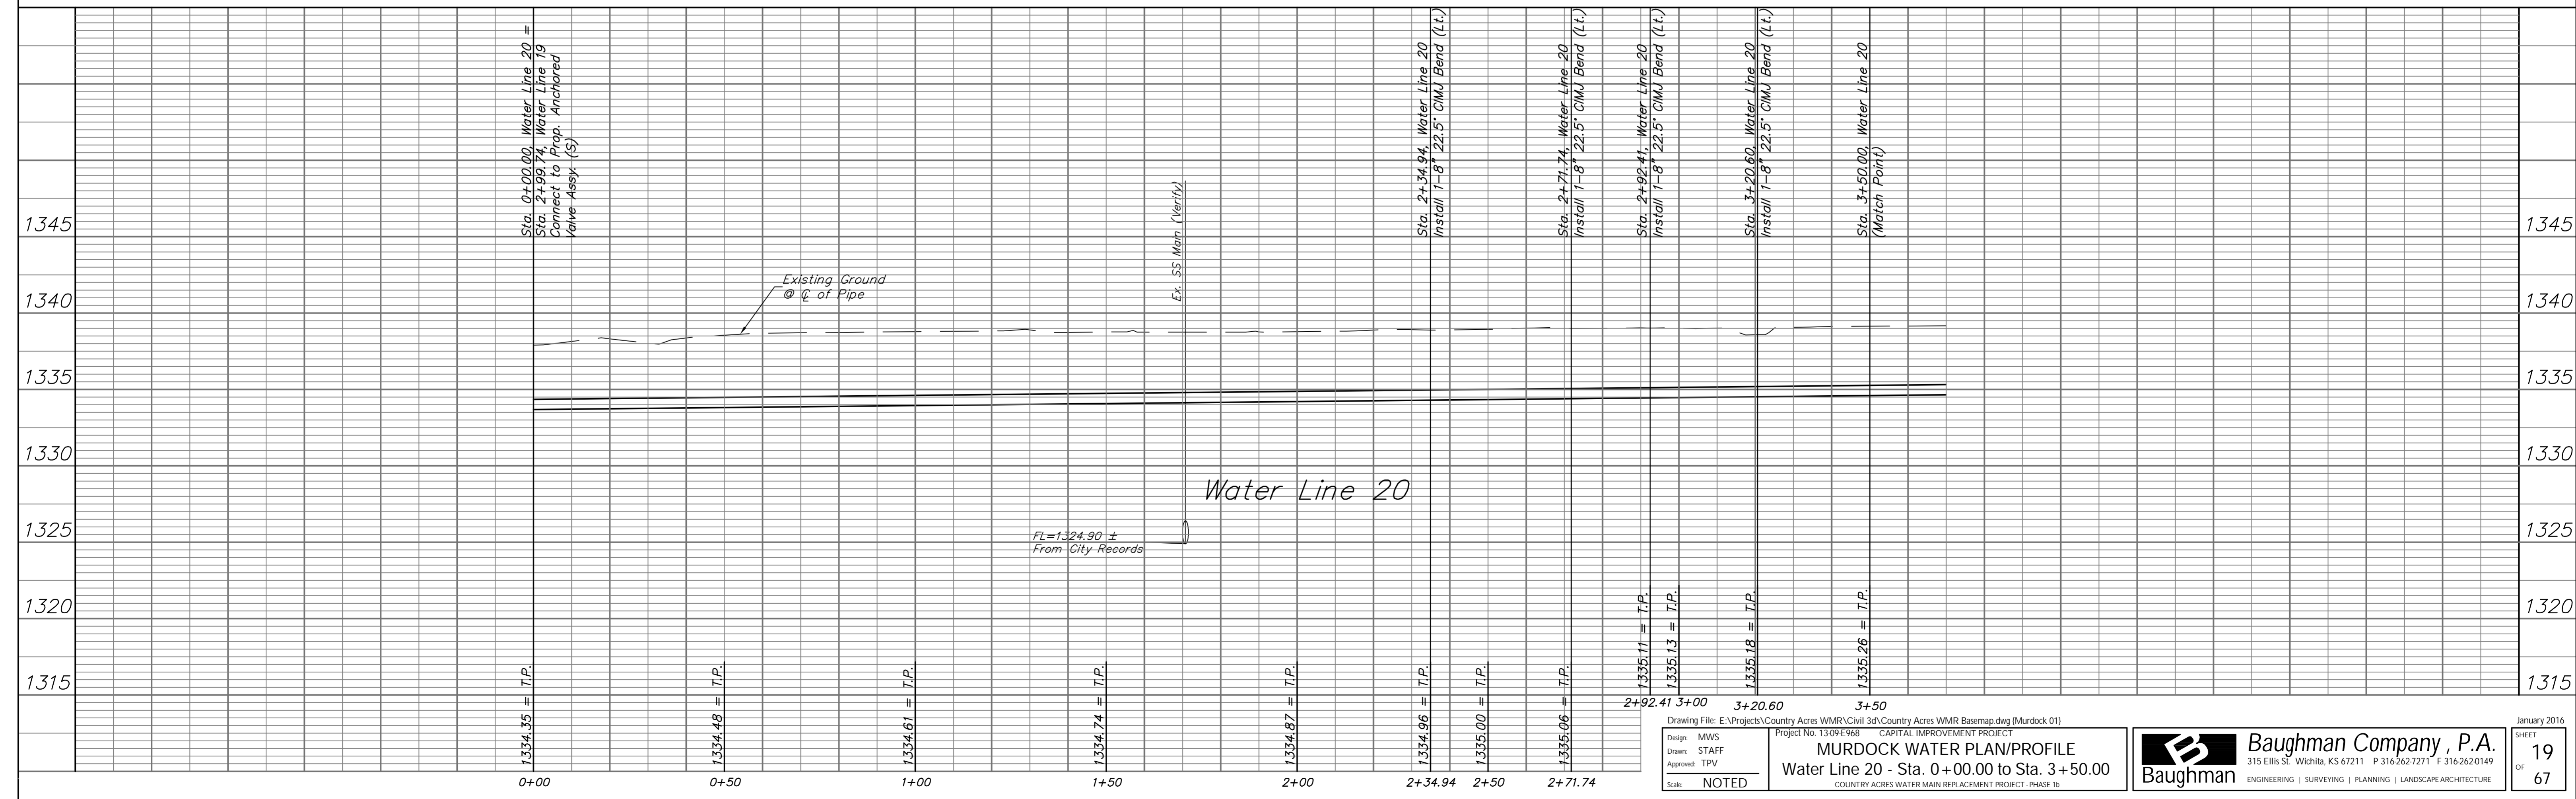


SCALE:
 HORIZONTAL: 1" = 20'
 VERTICAL: 1" = 5'

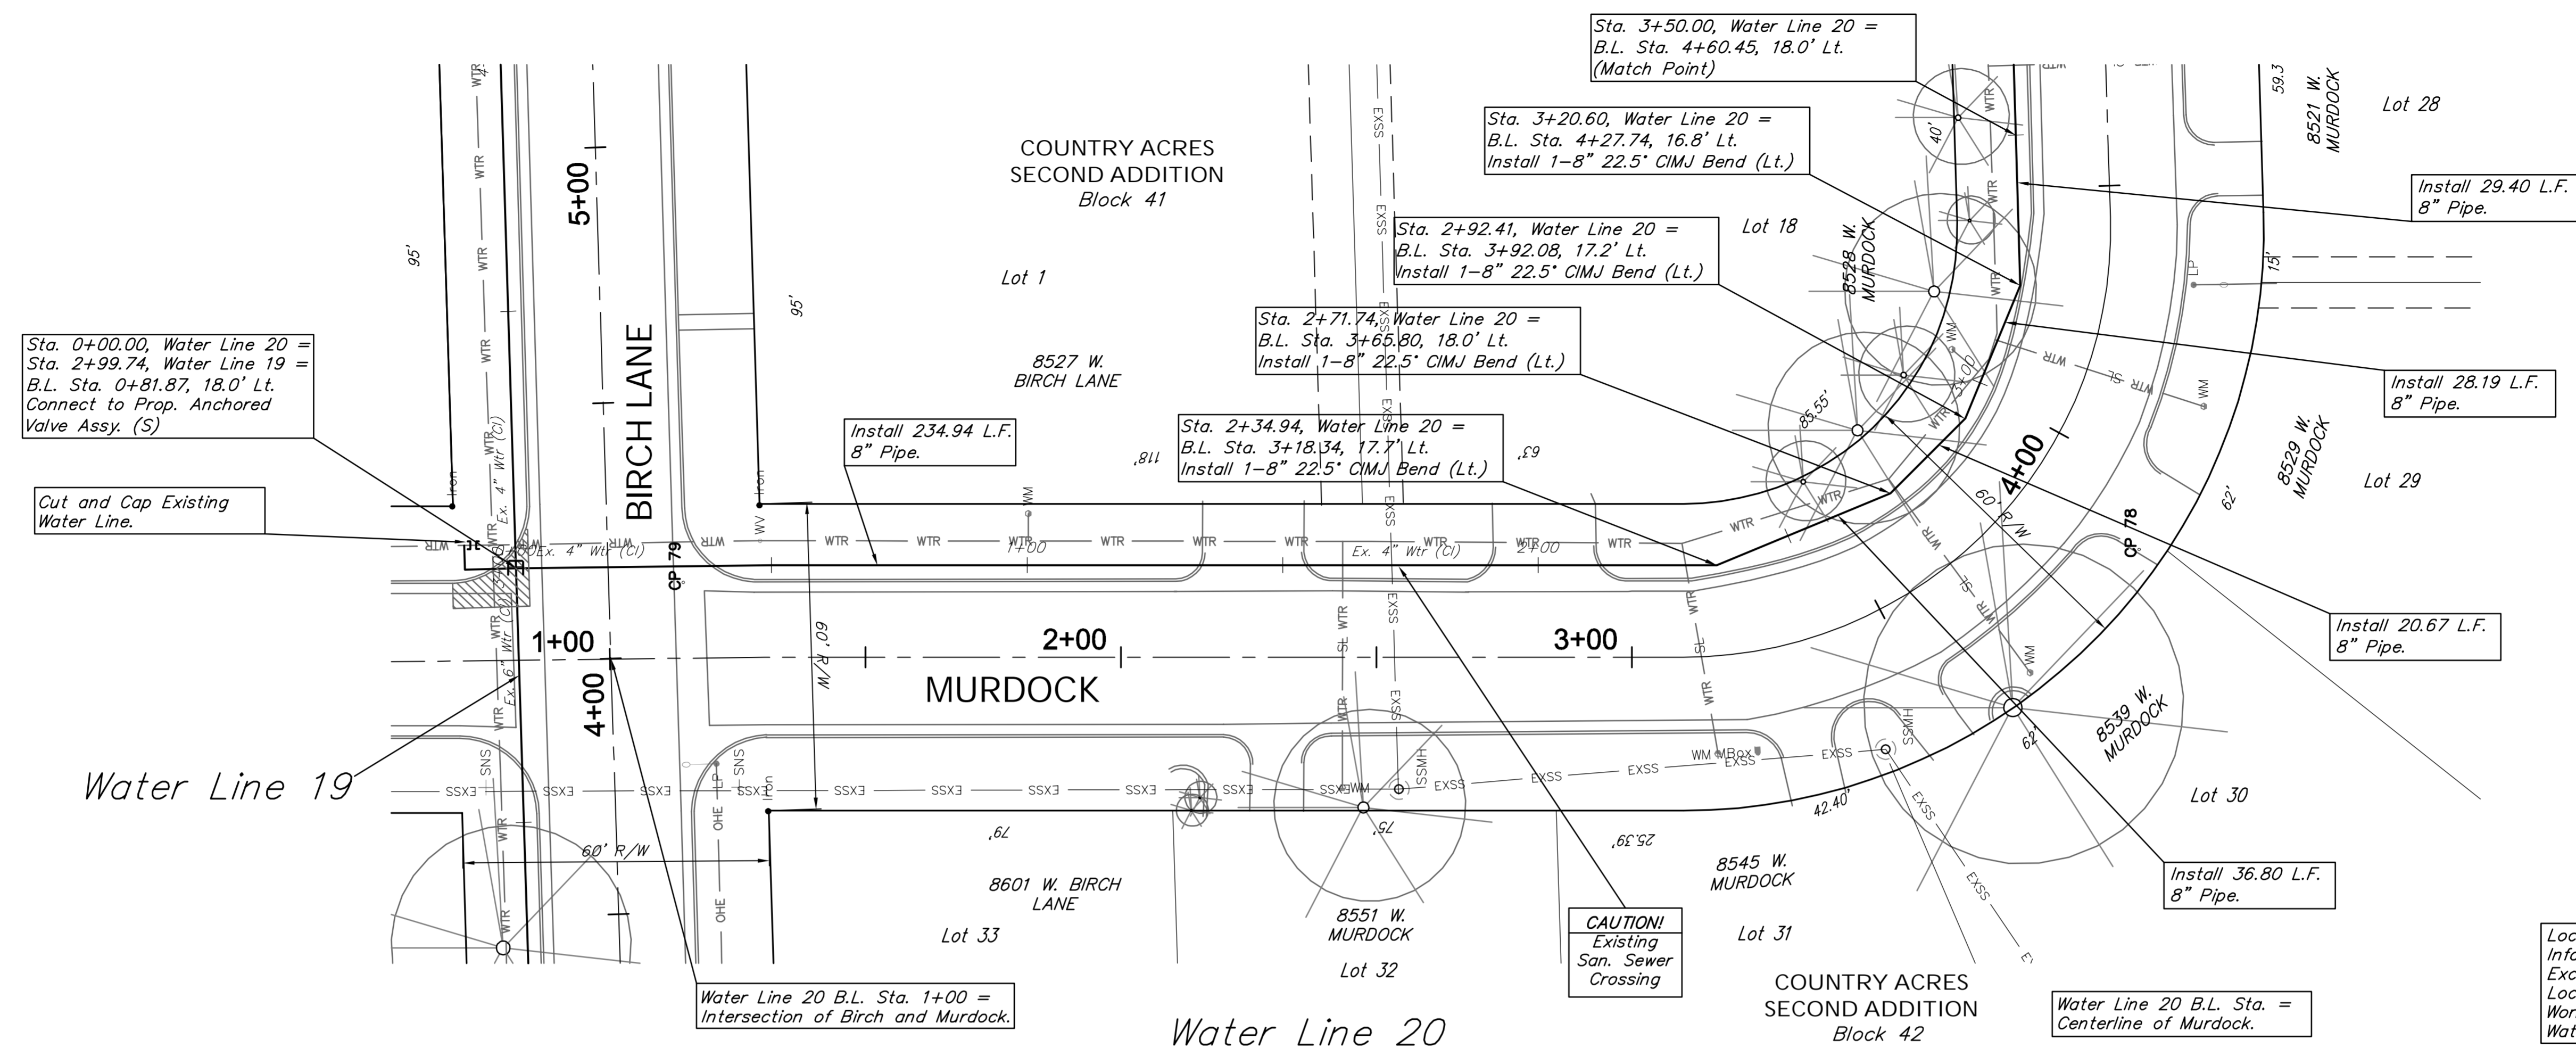

Drawing File: E:\Projects\Country Acres WMR\Civil 3d\Country Acres WMR Basemap.dwg (Murdock 01)
 Design: MWS
 Drawn: STAFF
 Approved: TPV
 Scale: NOTED

MURDOCK WATER PLAN/PROFILE
 Water Line 20 - Sta. 0+00.00 to Sta. 3+50.00
 COUNTRY ACRES WATER MAIN REPLACEMENT PROJECT - PHASE 1b

Baughman Company, P.A.
 315 Ellis St., Wichita, KS 67211 P 316-262-7271 F 316-262-0149
 ENGINEERING | SURVEYING | PLANNING | LANDSCAPE ARCHITECTURE

January 2016
 SHEET 19 OF 67