



SCALE:
HORIZONTAL: 1" = 20'
VERTICAL: 1" = 5'

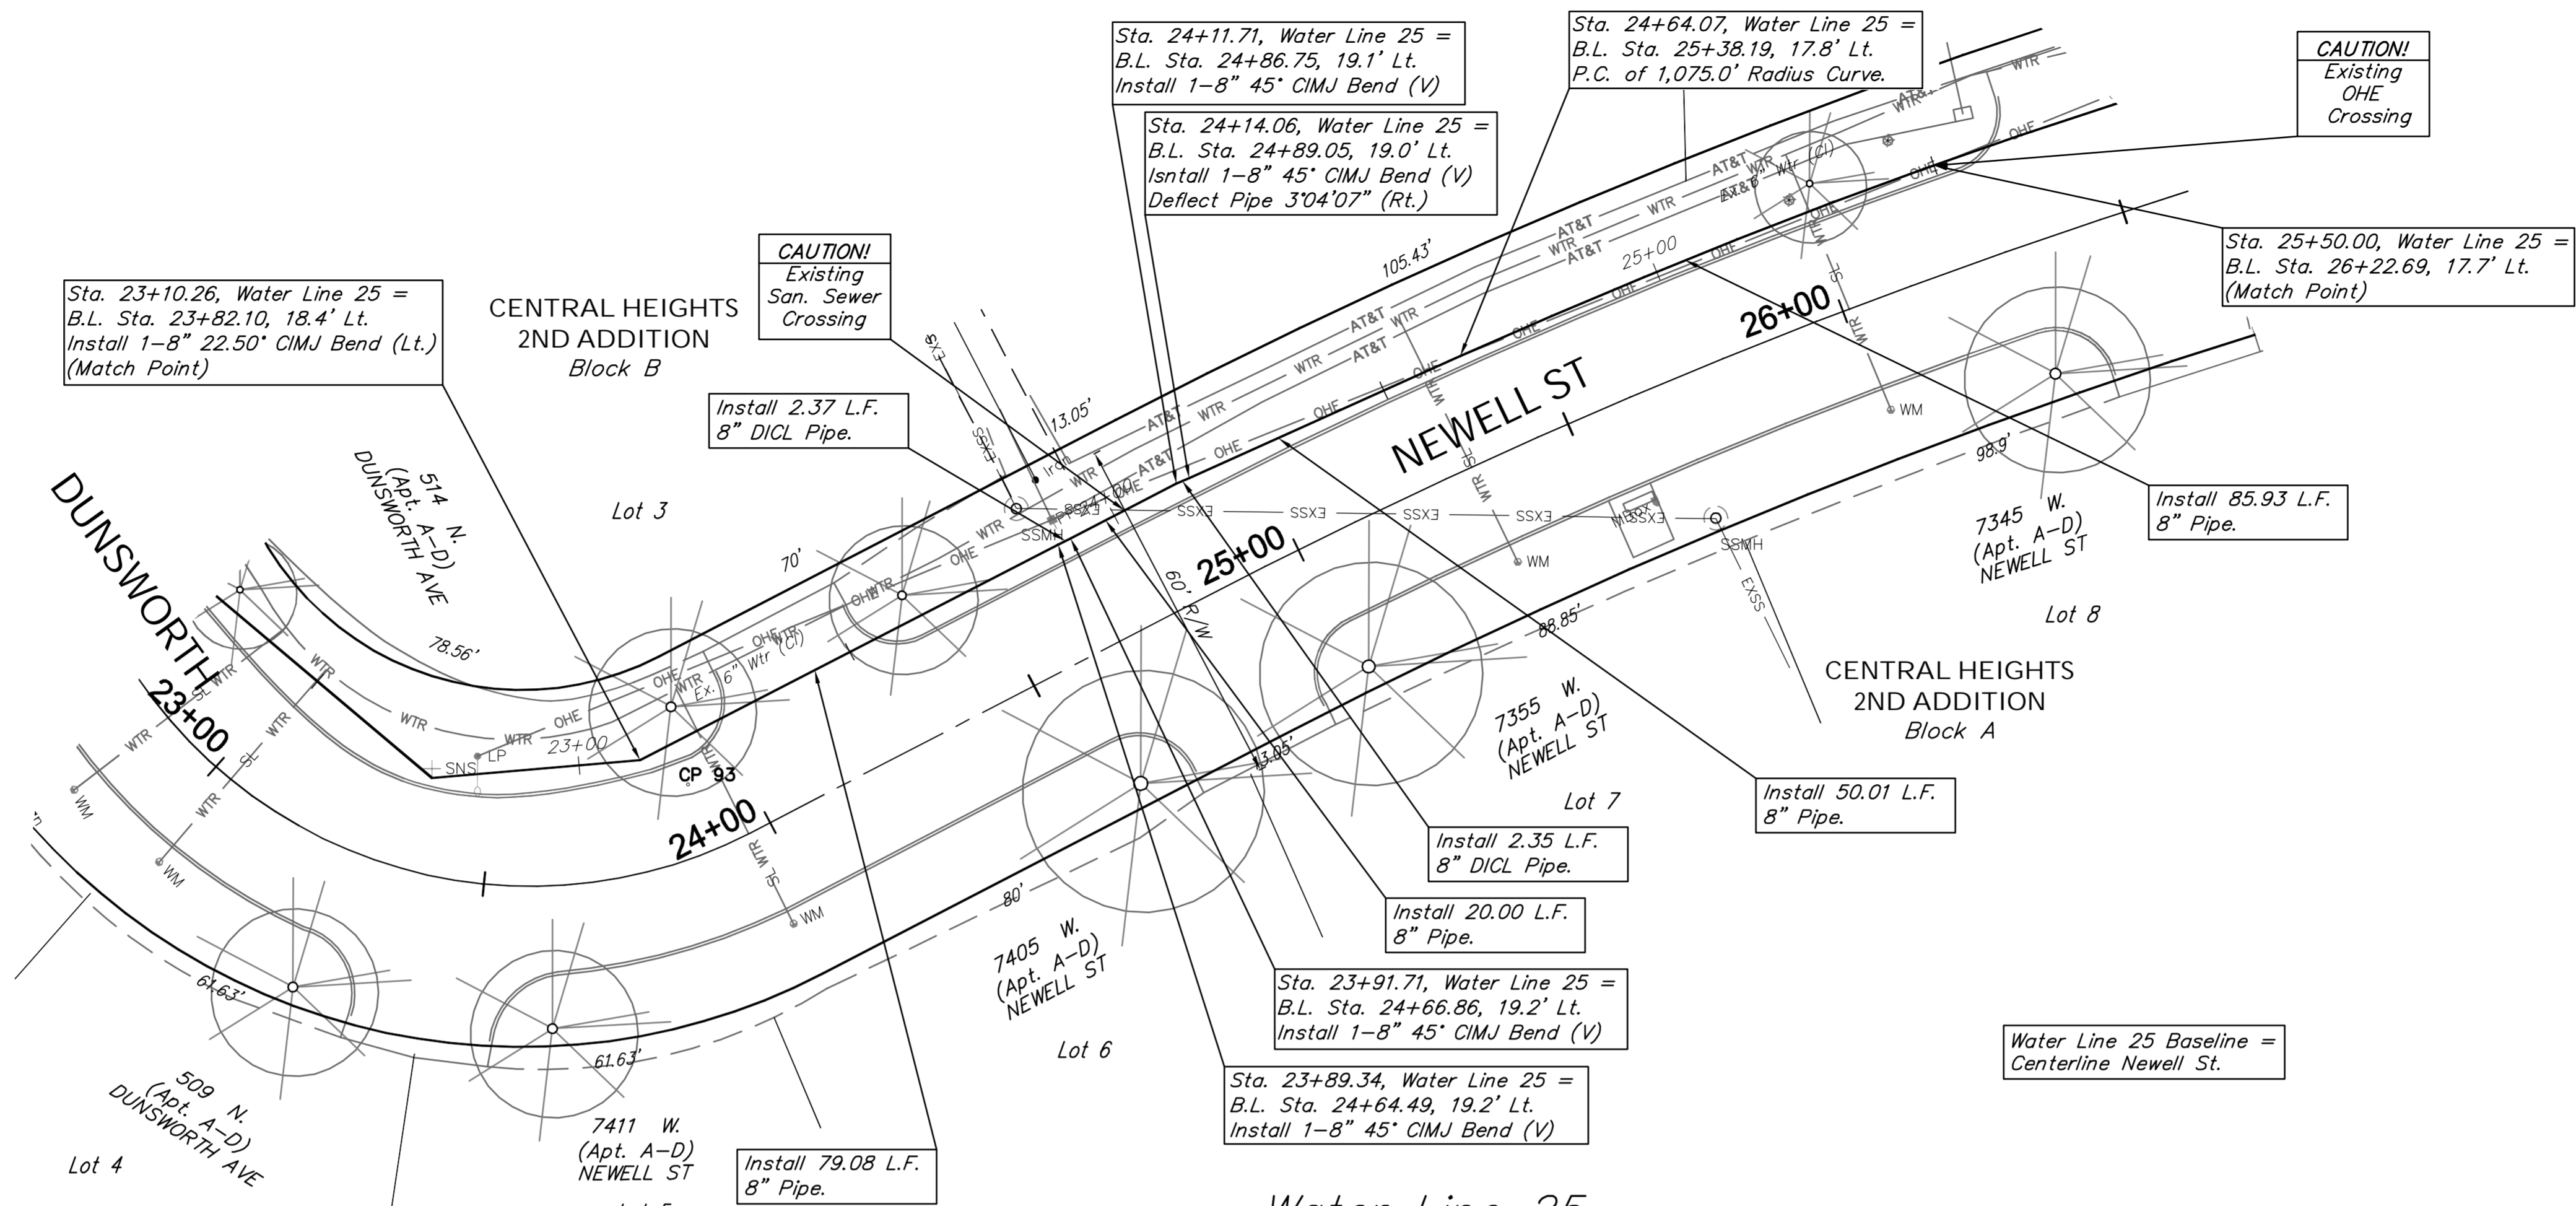

Location of Existing Line is Based on Record Information from the City. The Contractor Shall Excavate the Ex. Water and to Verify Size and Location PRIOR to Beginning Construction. This Work Shall be Considered **SUBSIDIARY** to the Water Line Installation.

Water Line 25

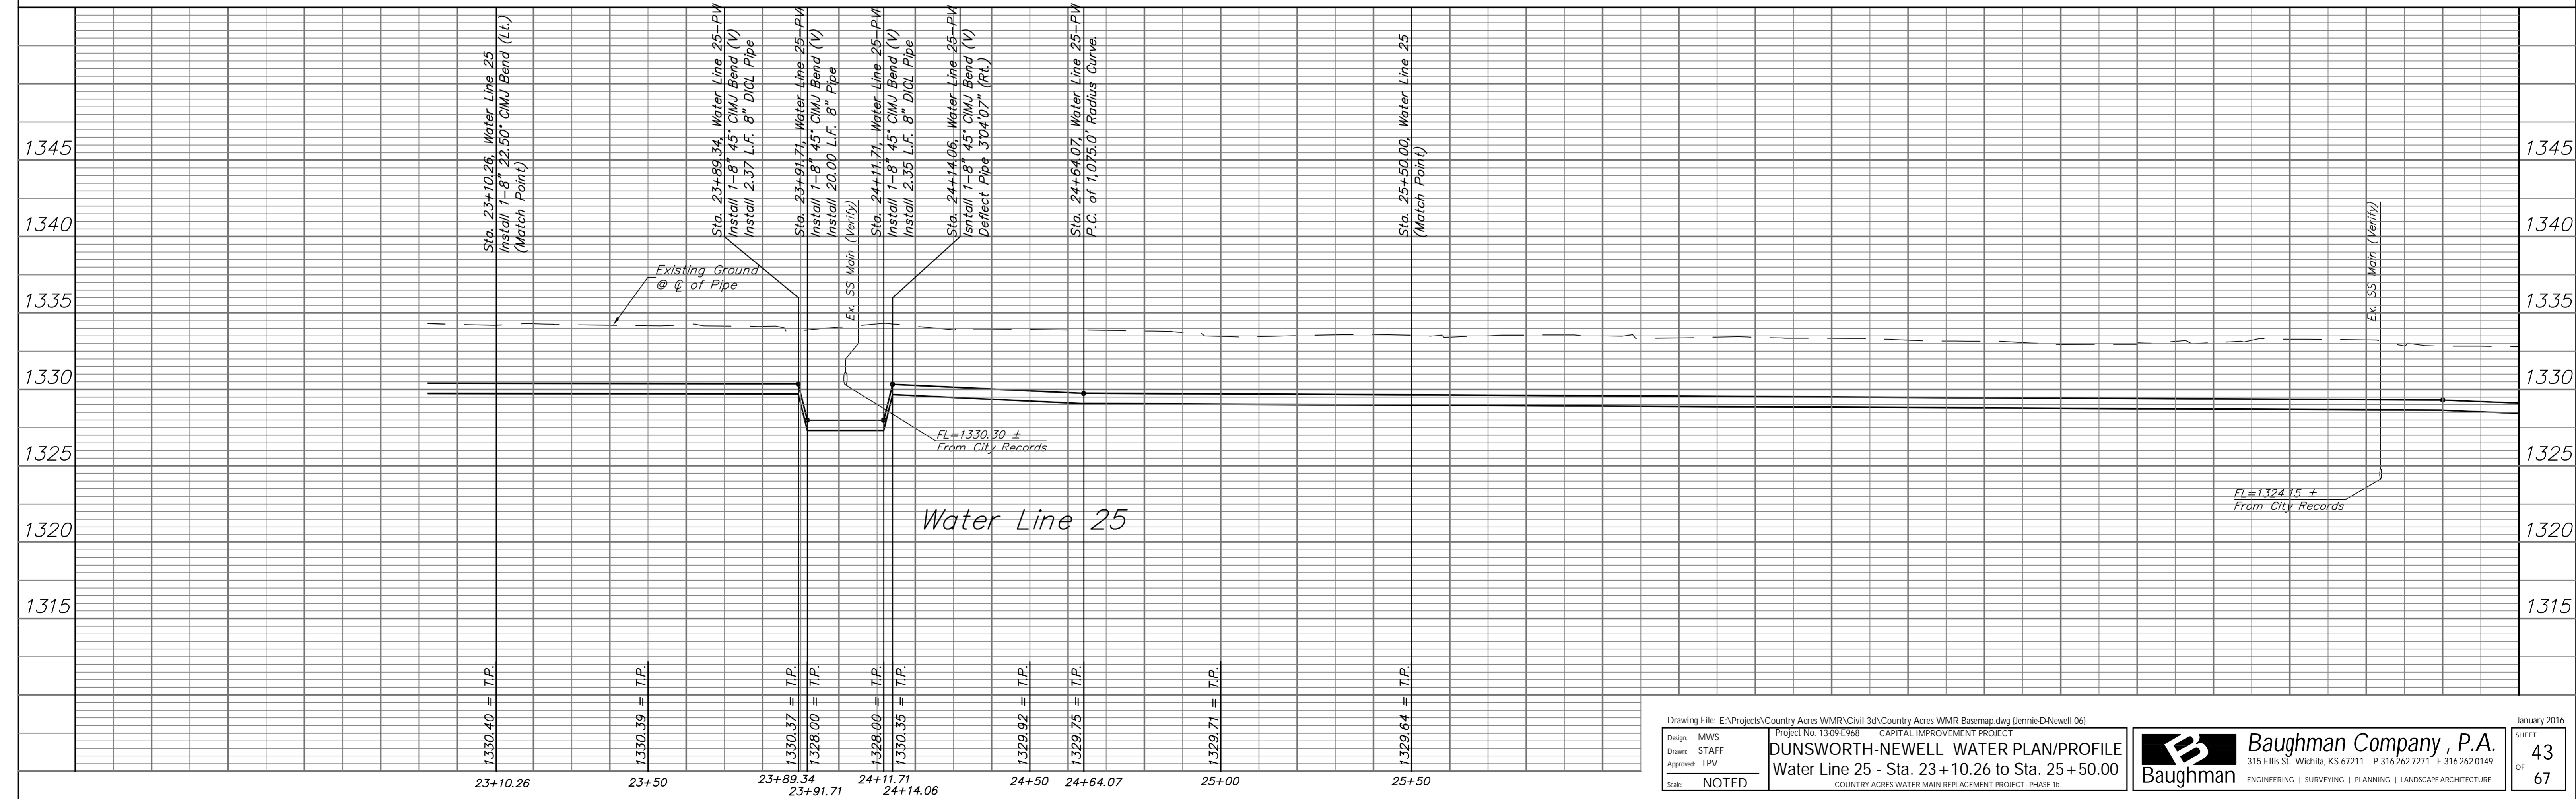

Drawing File: E:\Projects\Country Acres WMR\Civil 3d\Country Acres WMR Basemap.dwg (Jennie D Newell 06)
 Design: MWS
 Drawn: STAFF
 Approved: TPV
 Scale: NOTED
 Project No. 1309E968 CAPITAL IMPROVEMENT PROJECT
DUNSWORTH-NEWELL WATER PLAN/PROFILE
 Water Line 25 - Sta. 23 + 10.26 to Sta. 25 + 50.00
 COUNTRY ACRES WATER MAIN REPLACEMENT PROJECT - PHASE 1b

Baughman Company, P.A.
 315 Ellis St., Wichita, KS 67211 P 316.262.7271 F 316.262.0149
 ENGINEERING | SURVEYING | PLANNING | LANDSCAPE ARCHITECTURE

January 2016
 SHEET 43 OF 67