



PLOTTED: Thursday, June 02, 2016 @ 11:15AM


J:\PROJECTS\2016\1501010623_COW_REUSE_WATER_SUPPLY_SYSTEM\150623_CAD\SYSTEMS\CIVIL\TR115823_CP-49.DWG

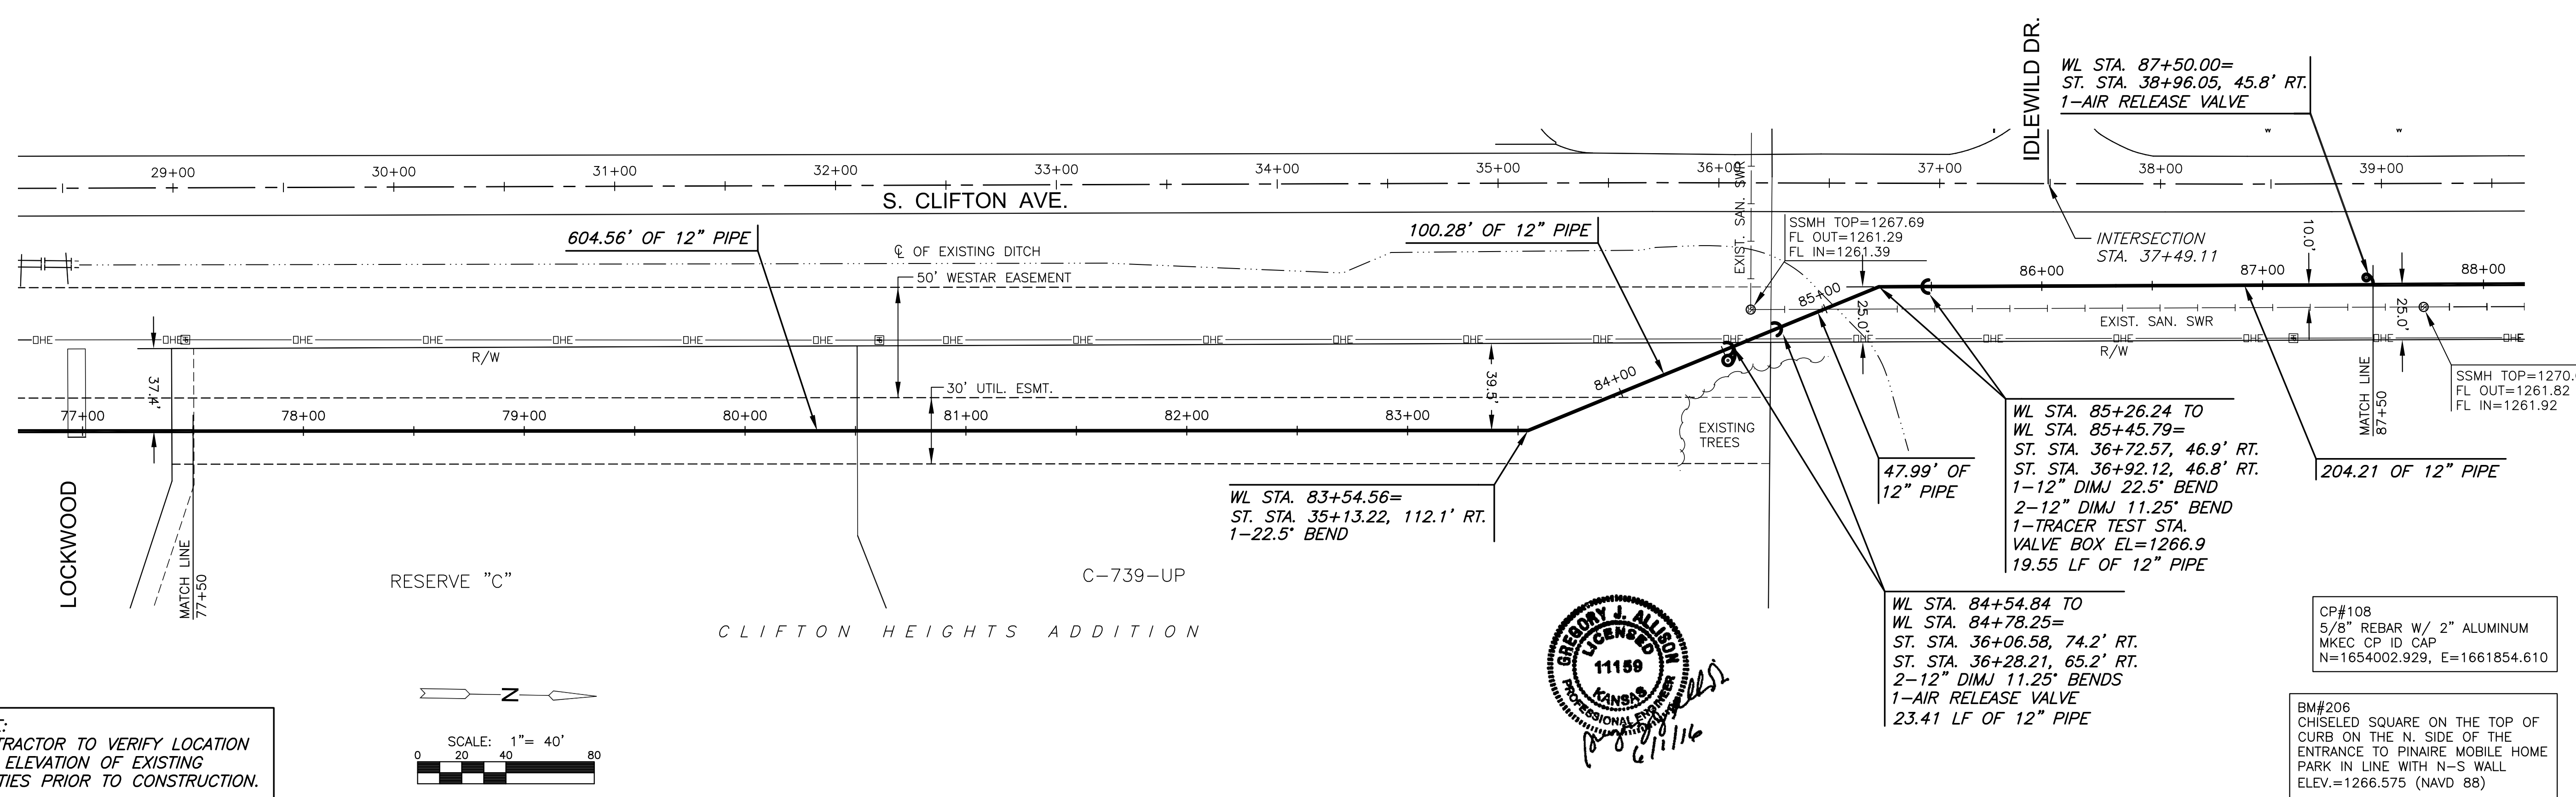

NOTE:
CONTRACTOR TO VERIFY LOCATION
AND ELEVATION OF EXISTING
UTILITIES PRIOR TO CONSTRUCTION.

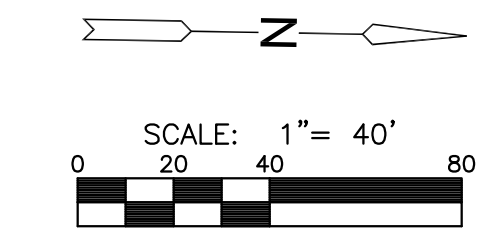

PLAN SPIRIT RE-USE LINE 77+50 - 87+50
PROFILE SPIRIT RE-USE LINE 77+50 - 87+50

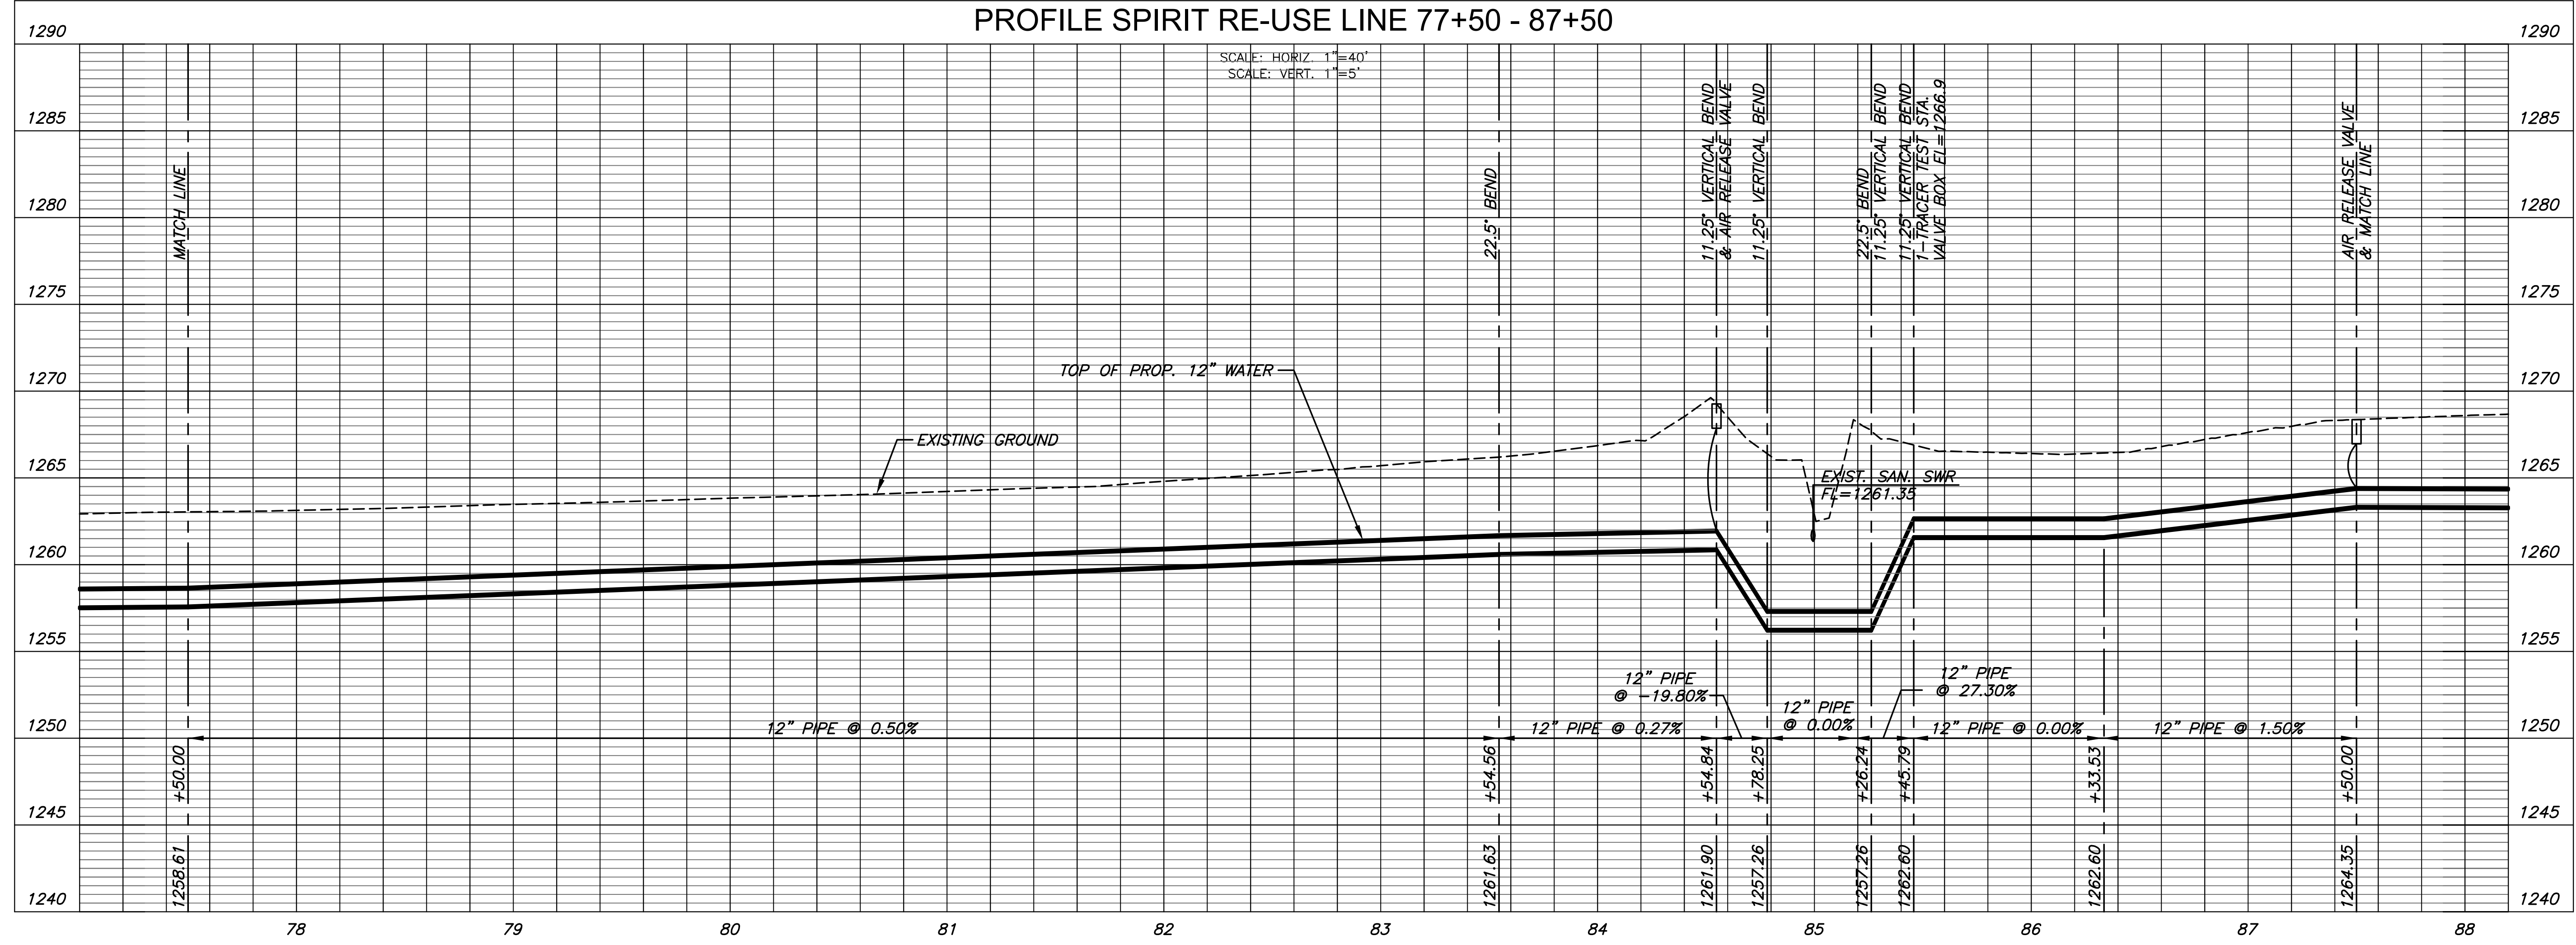

CITY OF WICHITA, KS
12" RE-USE WATER PIPELINE
TO SERVE SPIRIT AEROSYSTEMS

©2016 MKEC Engineering All Rights Reserved
These drawings and their contents, including, but not limited to, all concepts, designs, & ideas are the exclusive property of MKEC Engineering (MKEC), and may not be used or reproduced in any way without the express consent of MKEC.

SPIRIT RE-USE LINE 77+50-87+50	
PROJECT NO.	468-85095
DATE	APRIL 2016
SCALE	1" = 40'
DESIGNED	DRAWN
DFL	JWC
CHECKED	MAB
ISSUED FOR CONST. NO.	06/01/16
REVISION	DATE
SHEET NO. 13 OF 36	