
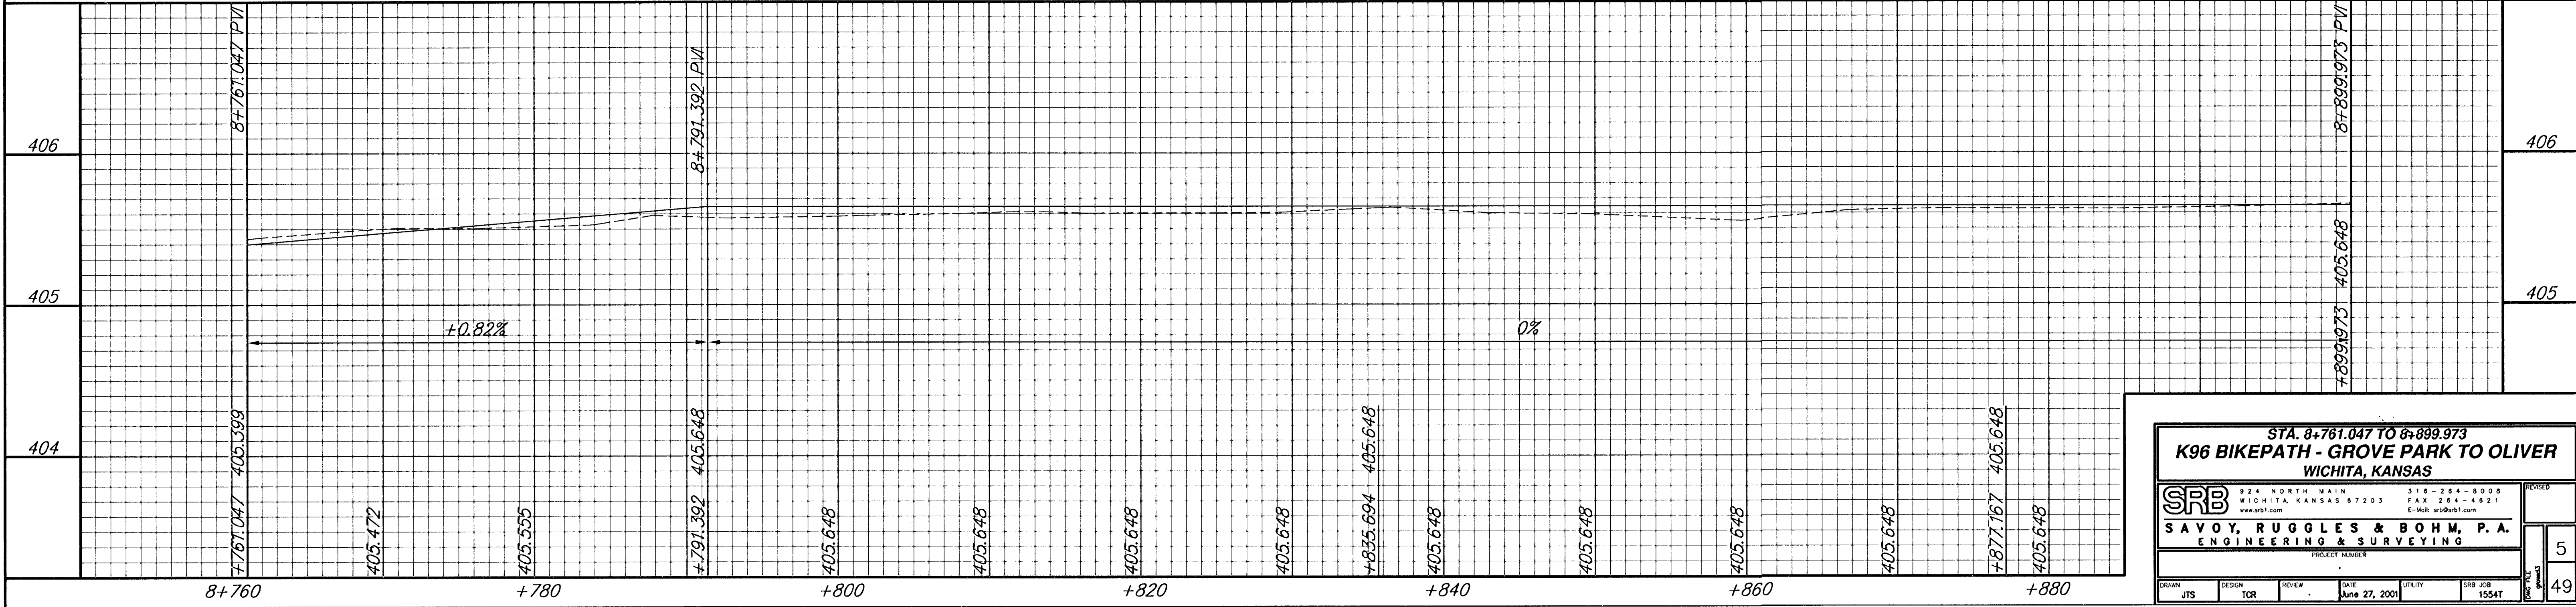


FHWA REGION NO.	STATE	PROJECT NUMBER	FISCAL YEAR	SHEET NUMBER	TOTAL SHEETS
7	KANSAS	87TE-0115-01	1997	5	49

DATE	
BY	
REFERENCES NOTED	
REFERENCES CHECKED	

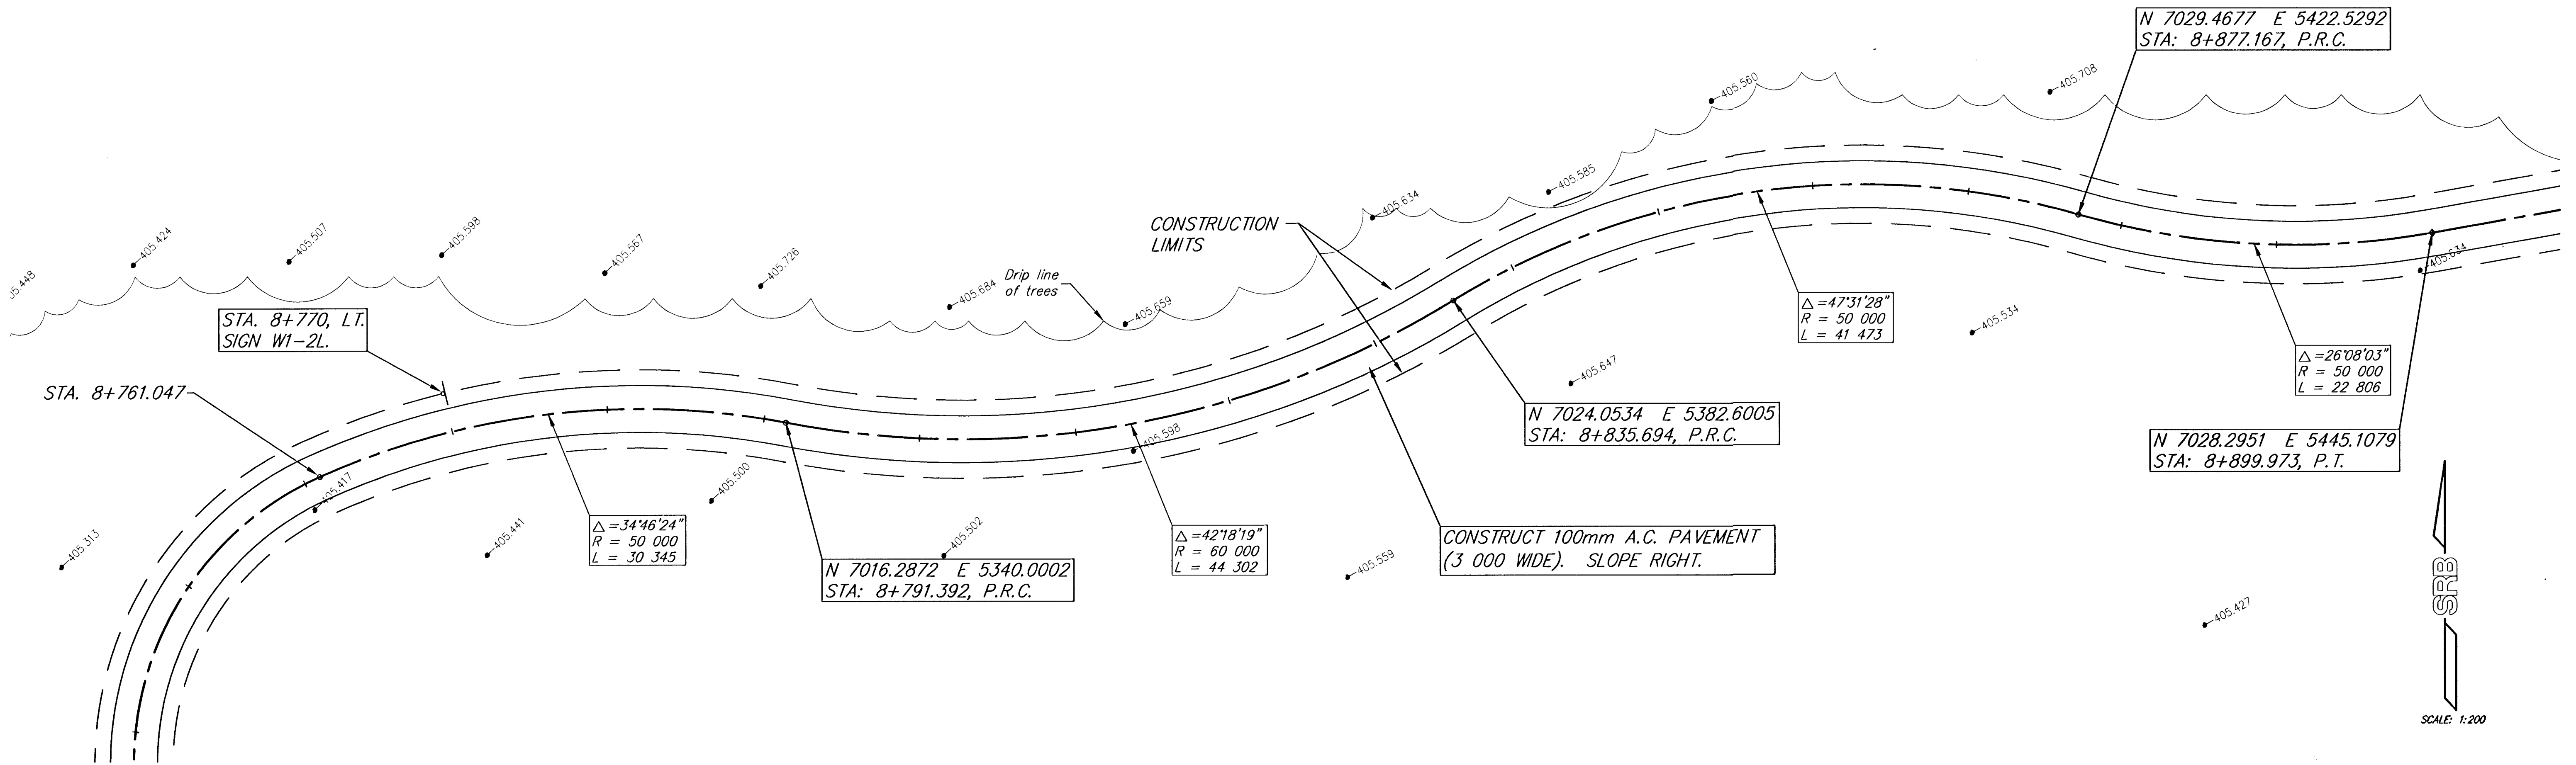

SRB

224 NORTH MAIN
WICHITA, KANSAS 67203
www.srb1.com

316-264-8008
FAX 264-4821
E-Mail: srb@srb1.com

SAVOY, RUGGLES & BOHM, P.A.
ENGINEERING & SURVEYING

PROJECT NUMBER

DATE

REVIEW

DESIGN

DRAWN

SRB JOB

1554T

DATE

June 27, 2001

REVISIONS

5

49