
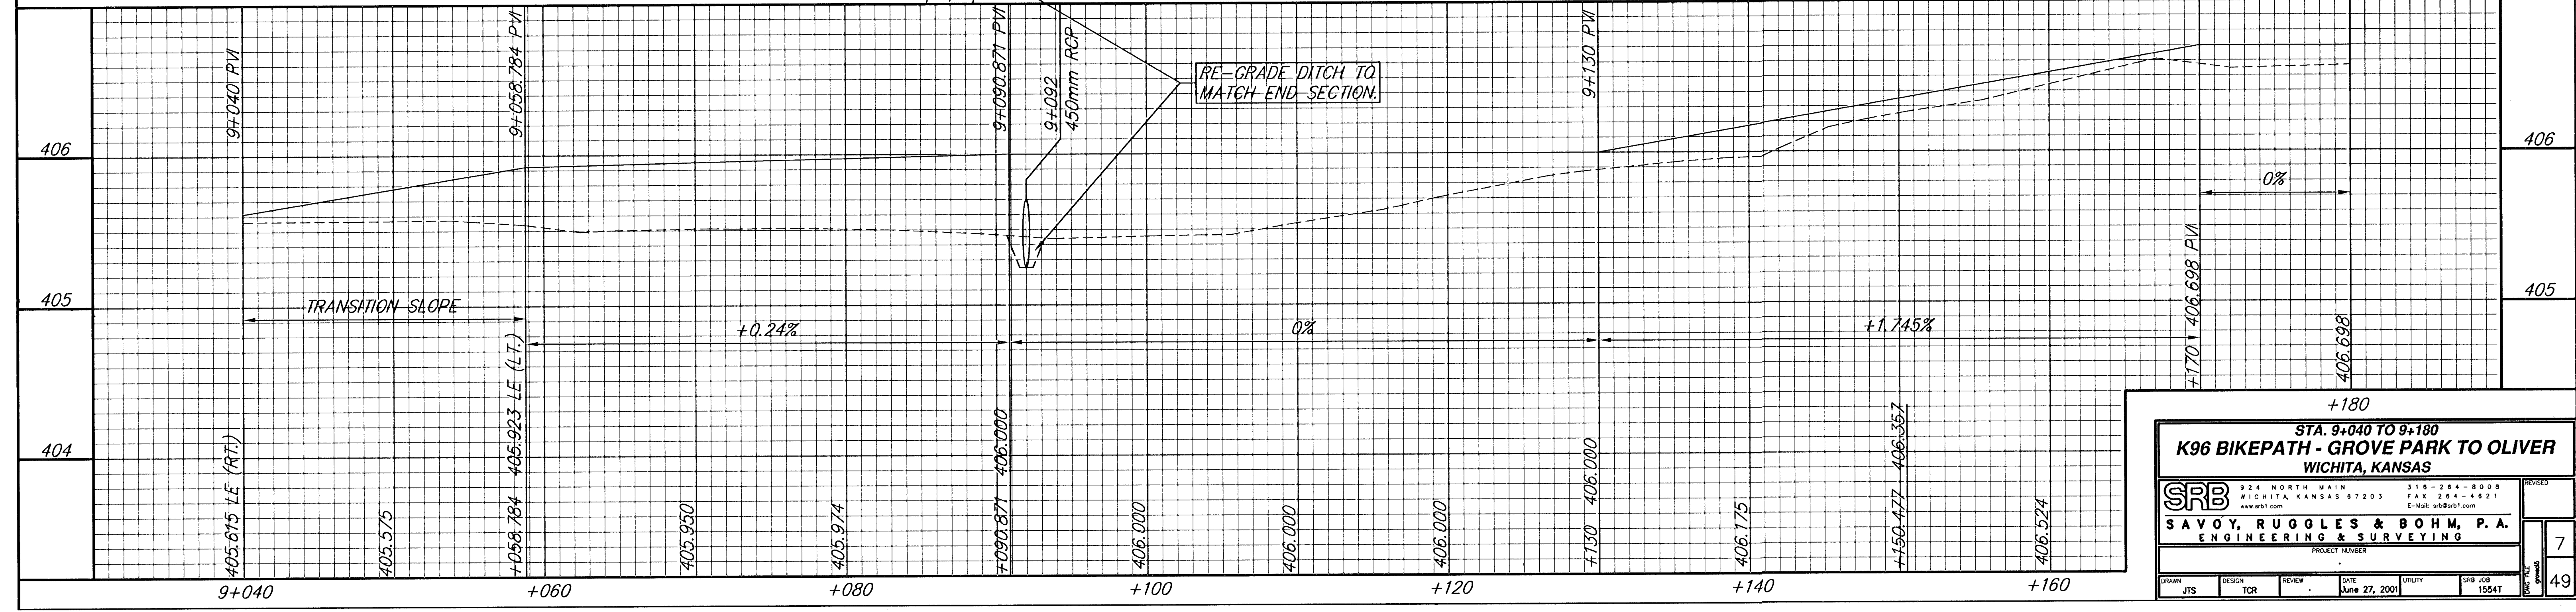


FHWA REGION NO.	STATE	PROJECT NUMBER	FISCAL YEAR	SHEET NUMBER	TOTAL SHEETS
7	KANSAS	87TE-0115-01	1997	7	49

BY	DATE

REFERENCES NOTED	REFERENCES CHECKED

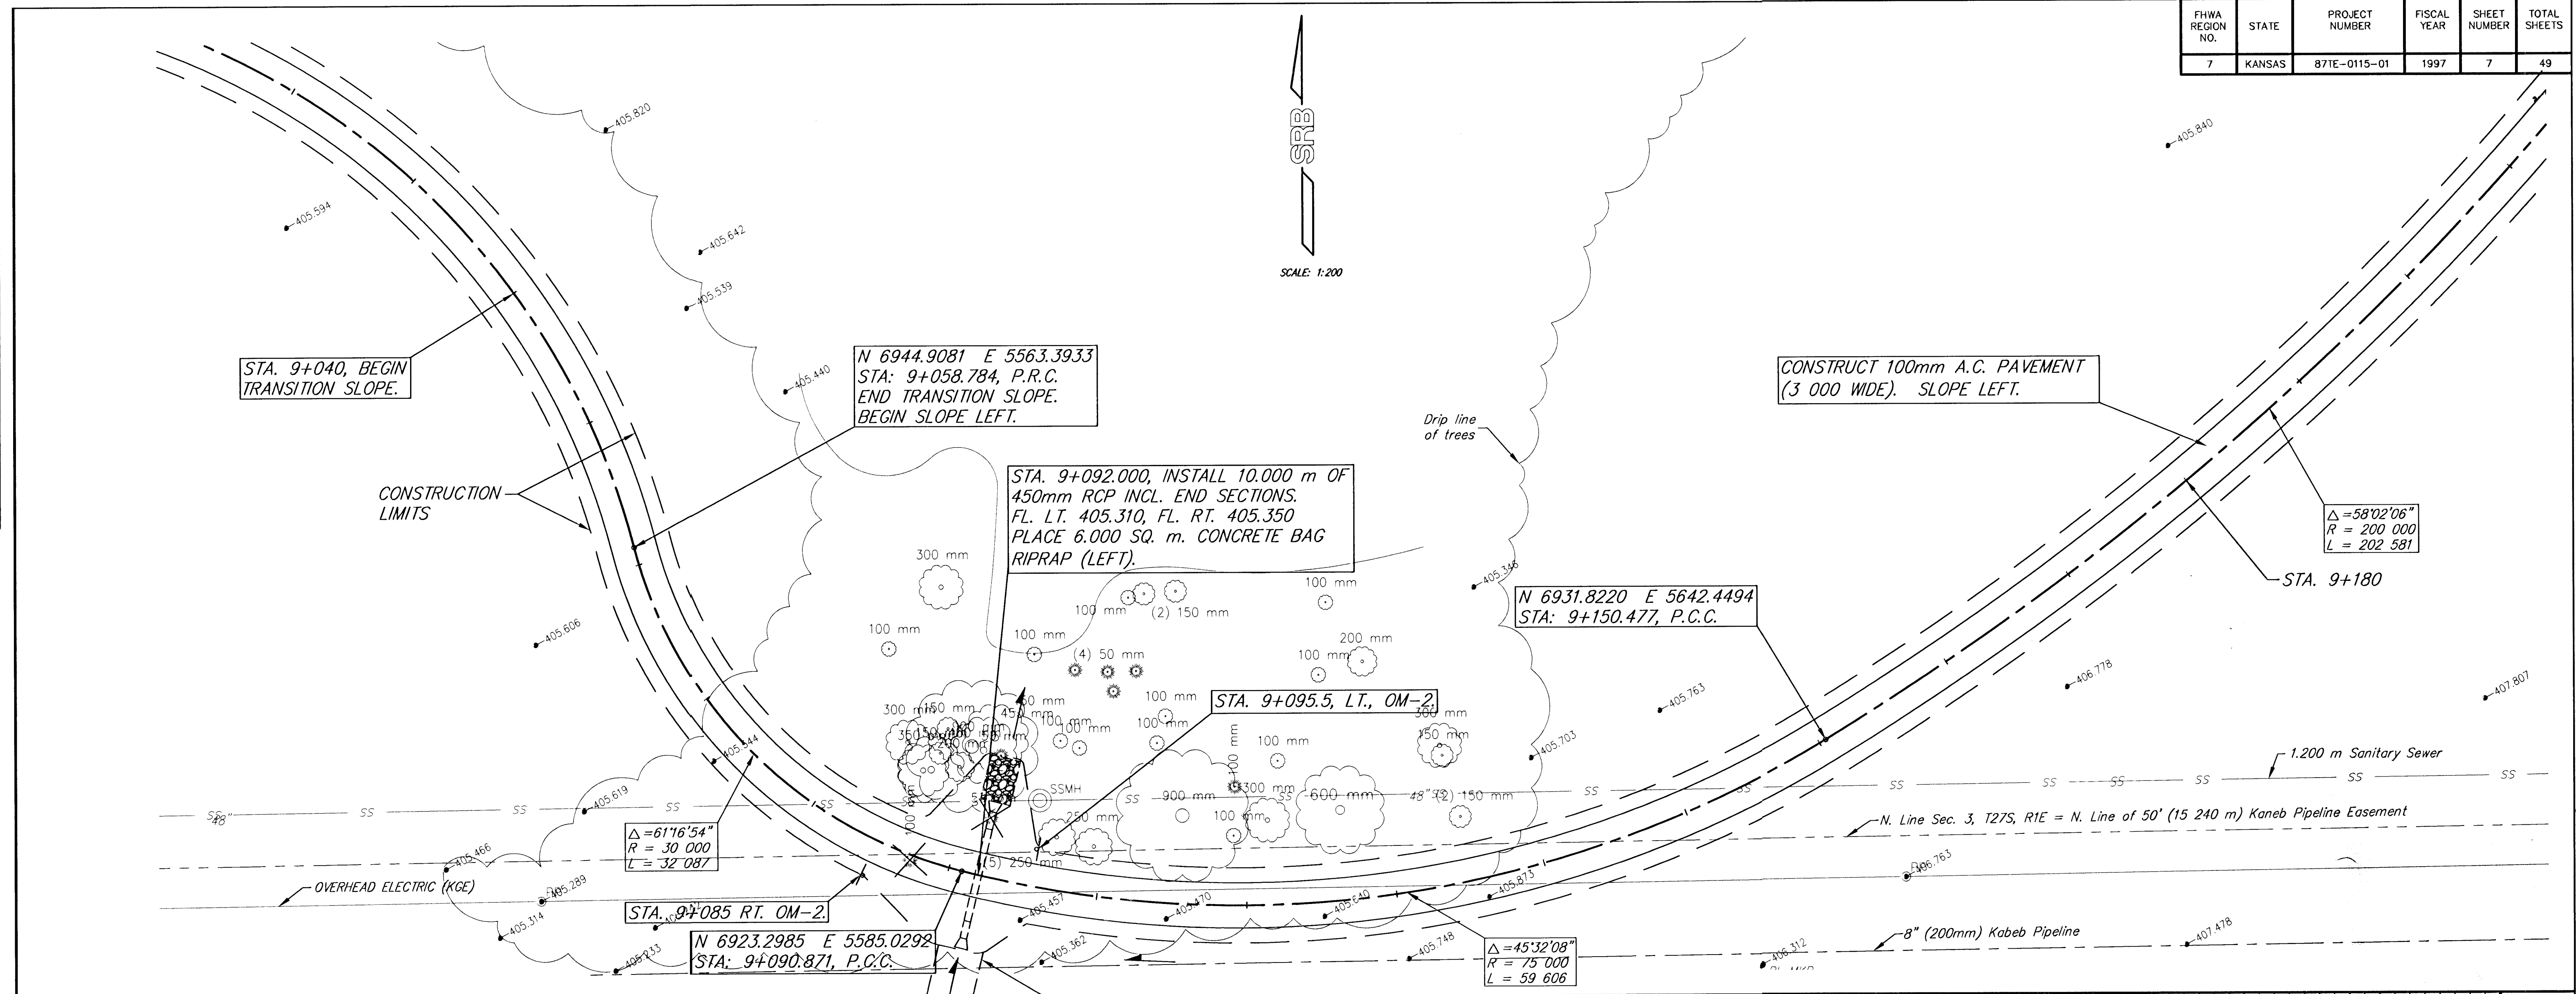

STA. 9+040 TO 9+180
K96 BIKEPATH - GROVE PARK TO OLIVER
WICHITA, KANSAS

SRB
 324 NORTH MAIN
 WICHITA, KANSAS 67203
 www.srb1.com

SAVOY, RUGGLES & BOHM, P.A.
 ENGINEERING & SURVEYING

PROJECT NUMBER: 1554T

DATE: June 27, 2001

DESIGN: TCR
 REVIEW: JTS

7
 49