
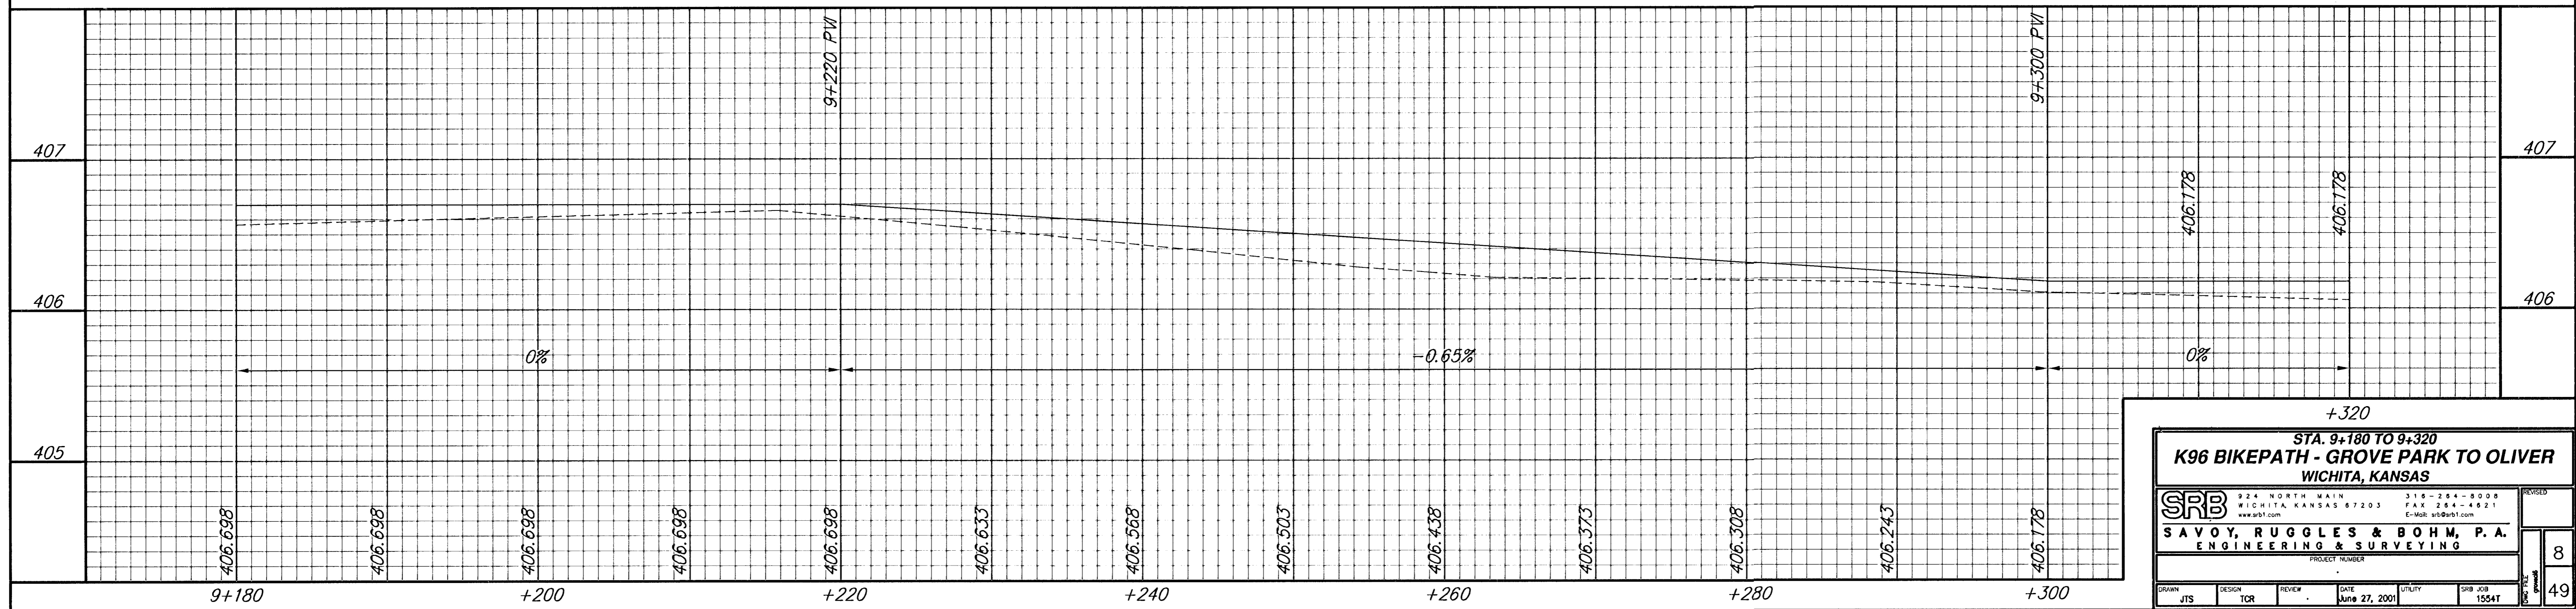


FHWA REGION NO.	STATE	PROJECT NUMBER	FISCAL YEAR	SHEET NUMBER	TOTAL SHEETS
7	KANSAS	87TE-0115-01	1997	8	49

BY	DATE

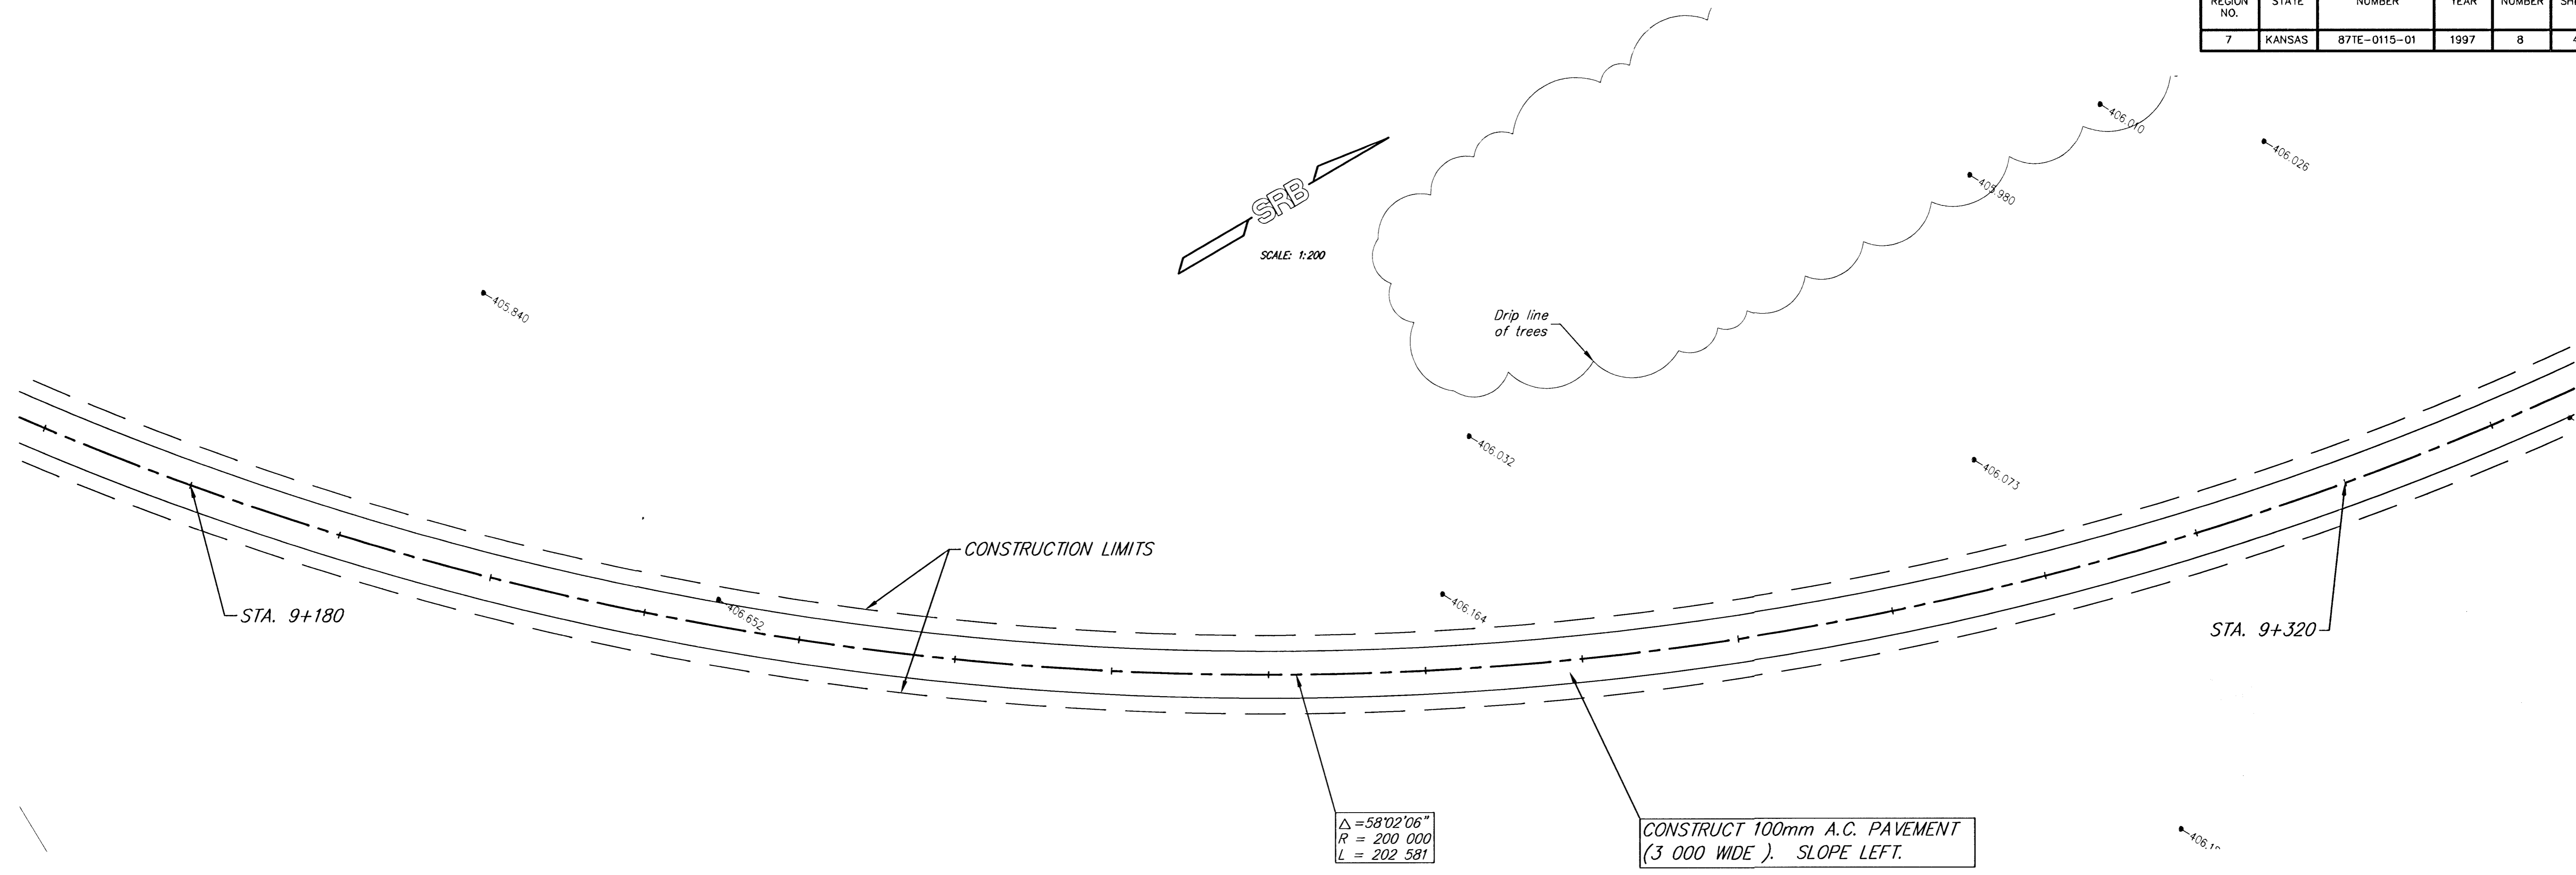

+320  
STA. 9+180 TO 9+320  
**K96 BIKEPATH - GROVE PARK TO OLIVER**  
WICHITA, KANSAS

	<small>324 NORTH MAIN WICHITA, KANSAS 67203 www.srb1.com</small>	<small>316-264-8008 FAX 264-4621 E-Mail: srb@srb1.com</small>	<small>REVISED</small>
	<b>SAVOY, RUGGLES &amp; BOHM, P.A.</b> ENGINEERING & SURVEYING		<small>8</small>
<small>PROJECT NUMBER</small>			<small>49</small>
<small>DRAWN</small> JTS	<small>DESIGN</small> TCR	<small>REVIEW</small> 	<small>DATE</small> June 27, 2001
<small>UTILITY</small>		<small>SRB JOB</small> 1554T	