

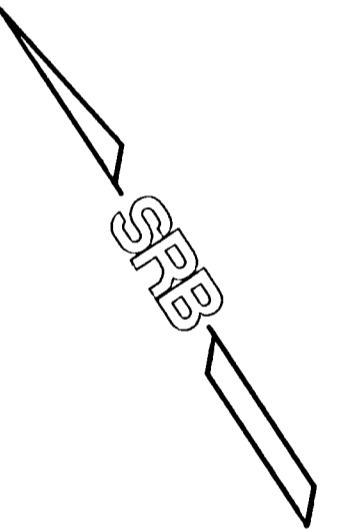


FHWA REGION NO.	STATE	PROJECT NUMBER	FISCAL YEAR	SHEET NUMBER	TOTAL SHEETS
7	KANSAS	87TE-0115-01	1997	10	49

BY	DATE

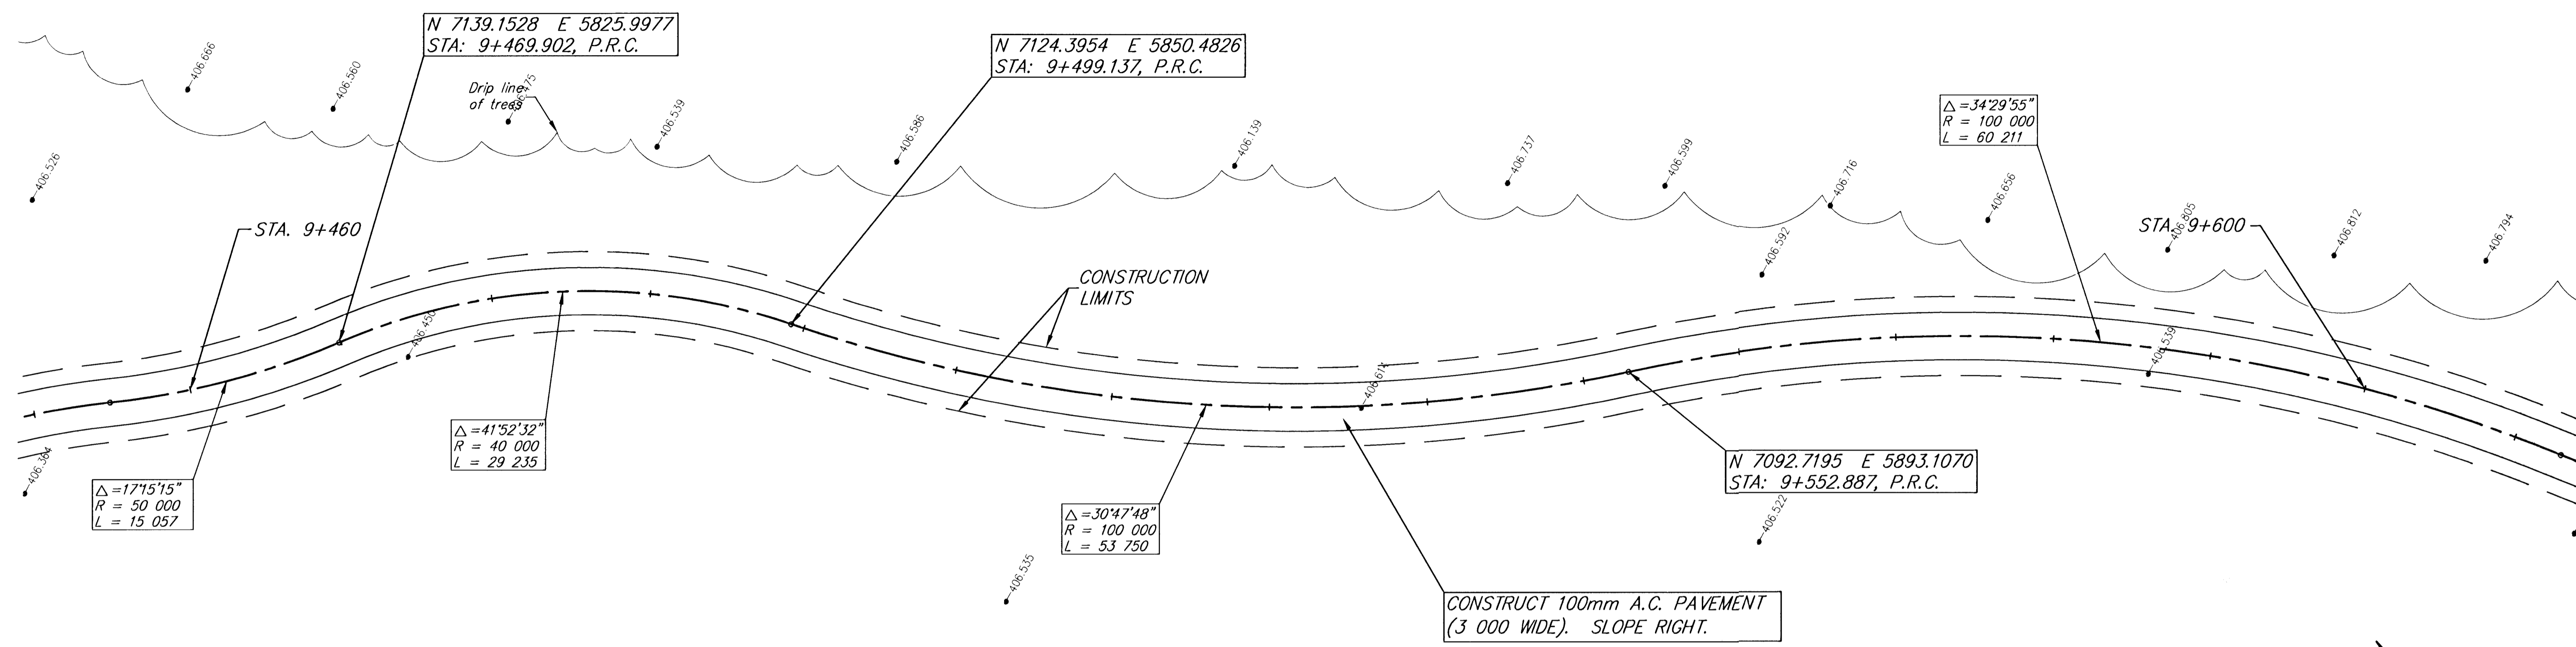

SCALE: 1:200

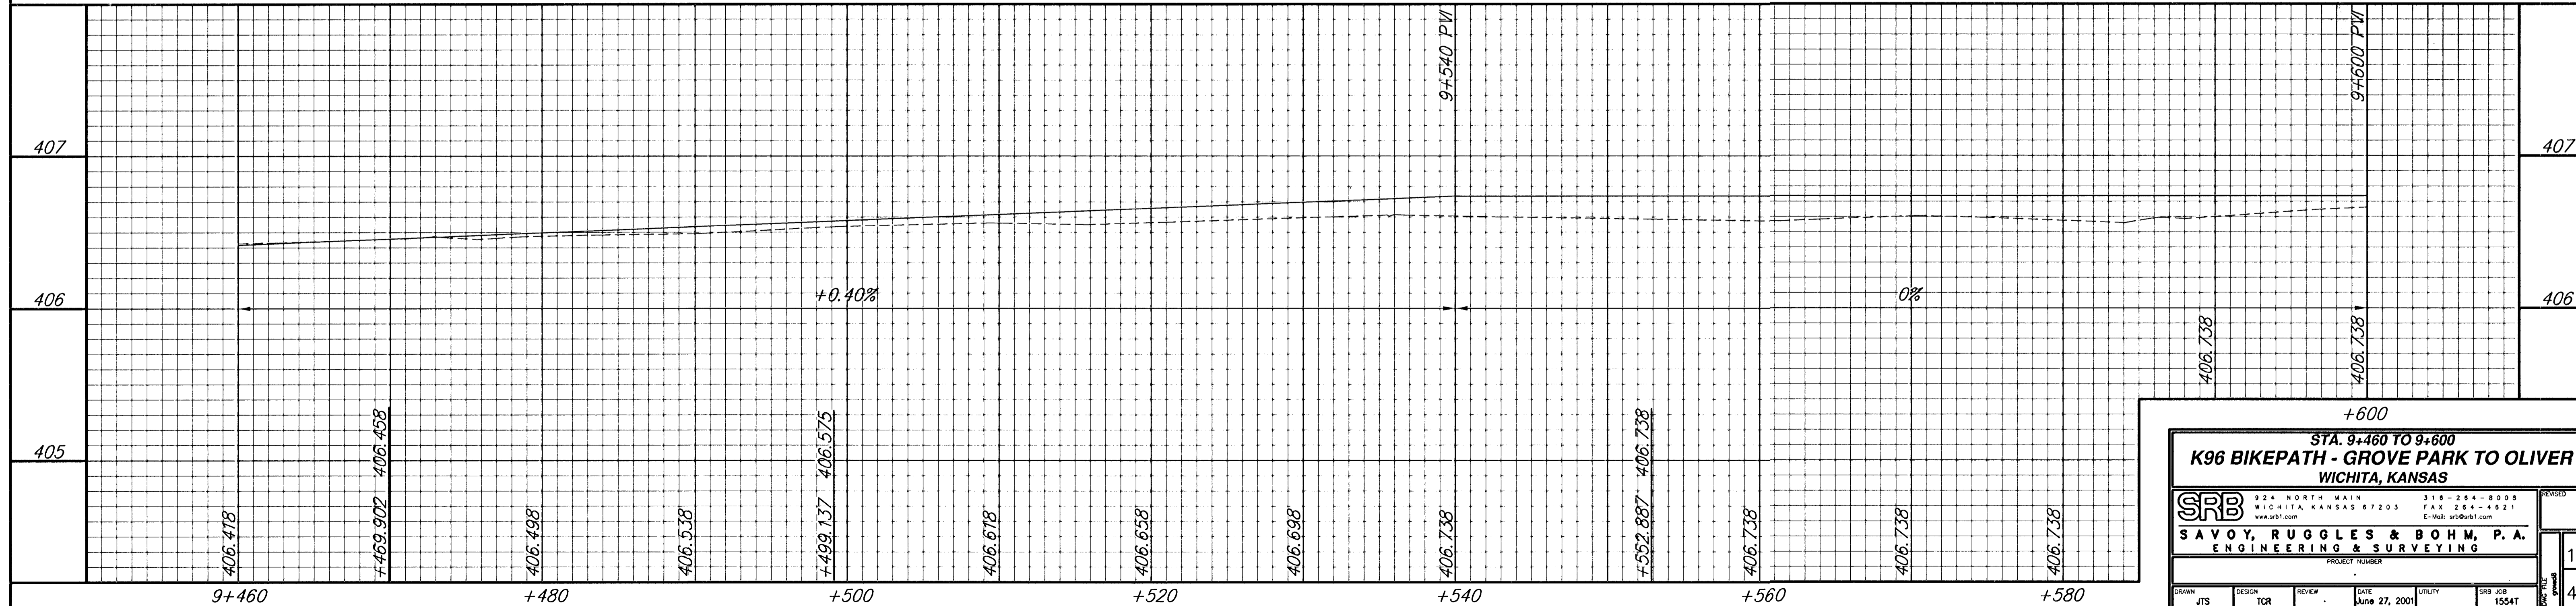

+600  
STA. 9+460 TO 9+600  
**K96 BIKEPATH - GROVE PARK TO OLIVER**  
WICHITA, KANSAS

		324 NORTH MAIN WICHITA, KANSAS 67203 www.srb.com	316-264-8008 FAX 264-4821 E-Mail: srb@srb.com
<b>SAVOY, RUGGLES &amp; BOHM, P.A.</b> ENGINEERING & SURVEYING			
PROJECT NUMBER			
DRAWN JTS	DESIGN TOR	REVIEW -	DATE June 27, 2001
UTILITY SRB JOB 1554T		SHEET 10 TOTAL 49	