
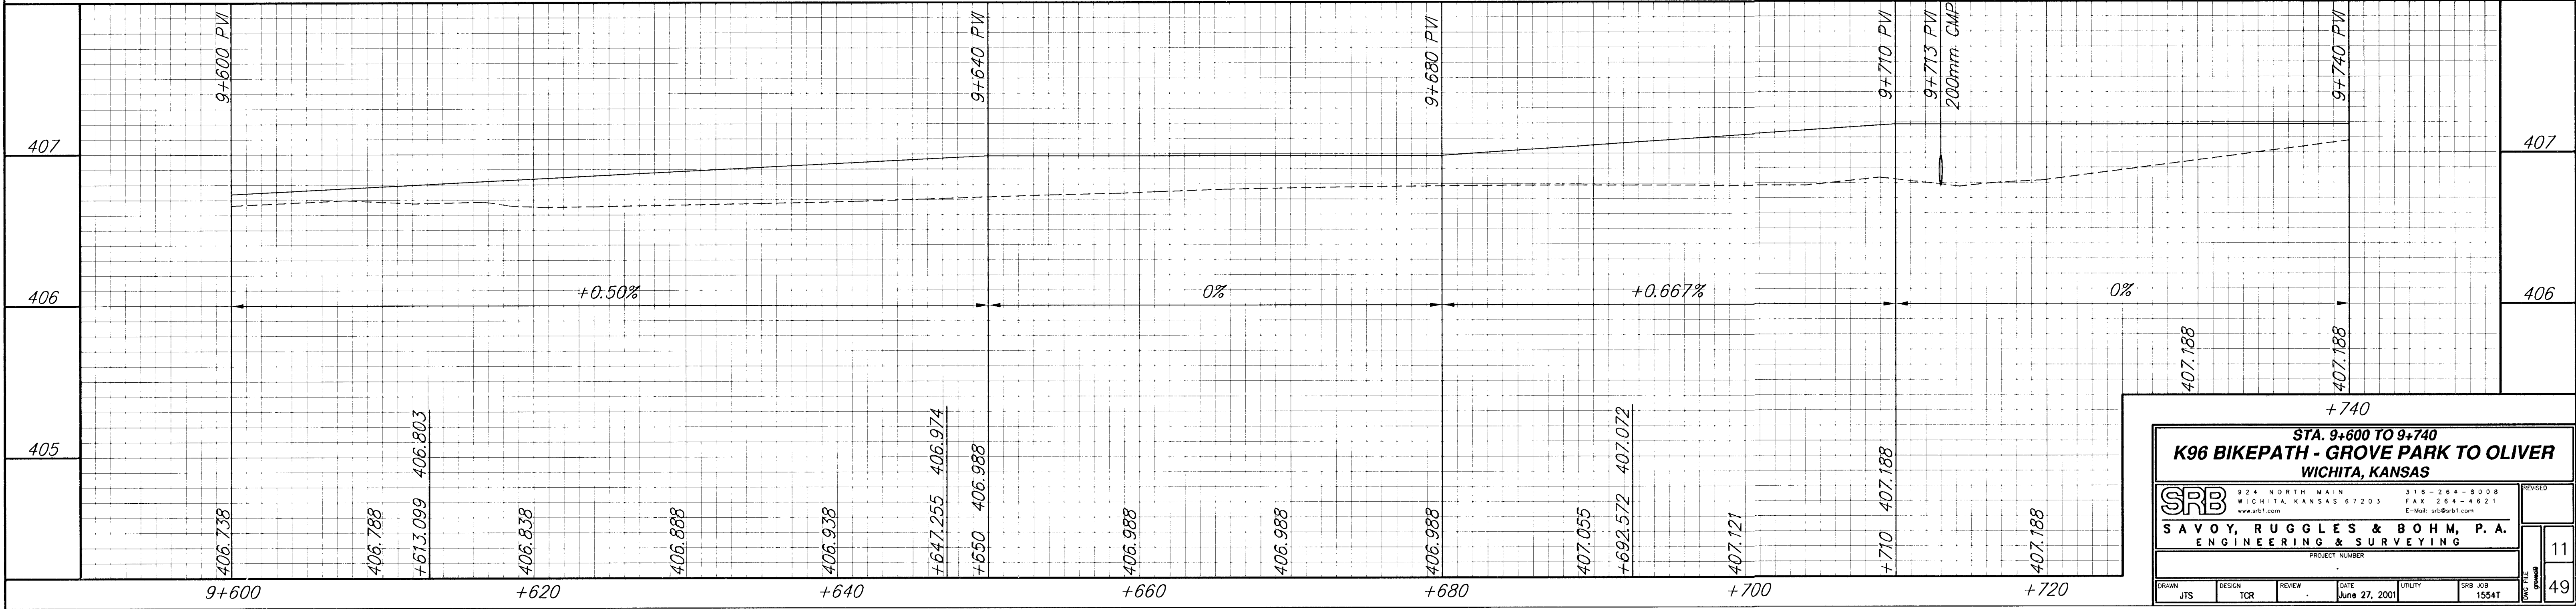


FHWA REGION NO.	STATE	PROJECT NUMBER	FISCAL YEAR	SHEET NUMBER	TOTAL SHEETS
7	KANSAS	87TE-0115-01	1997	11	49

DATE	BY	REFERENCES NOTED	REFERENCES CHECKED

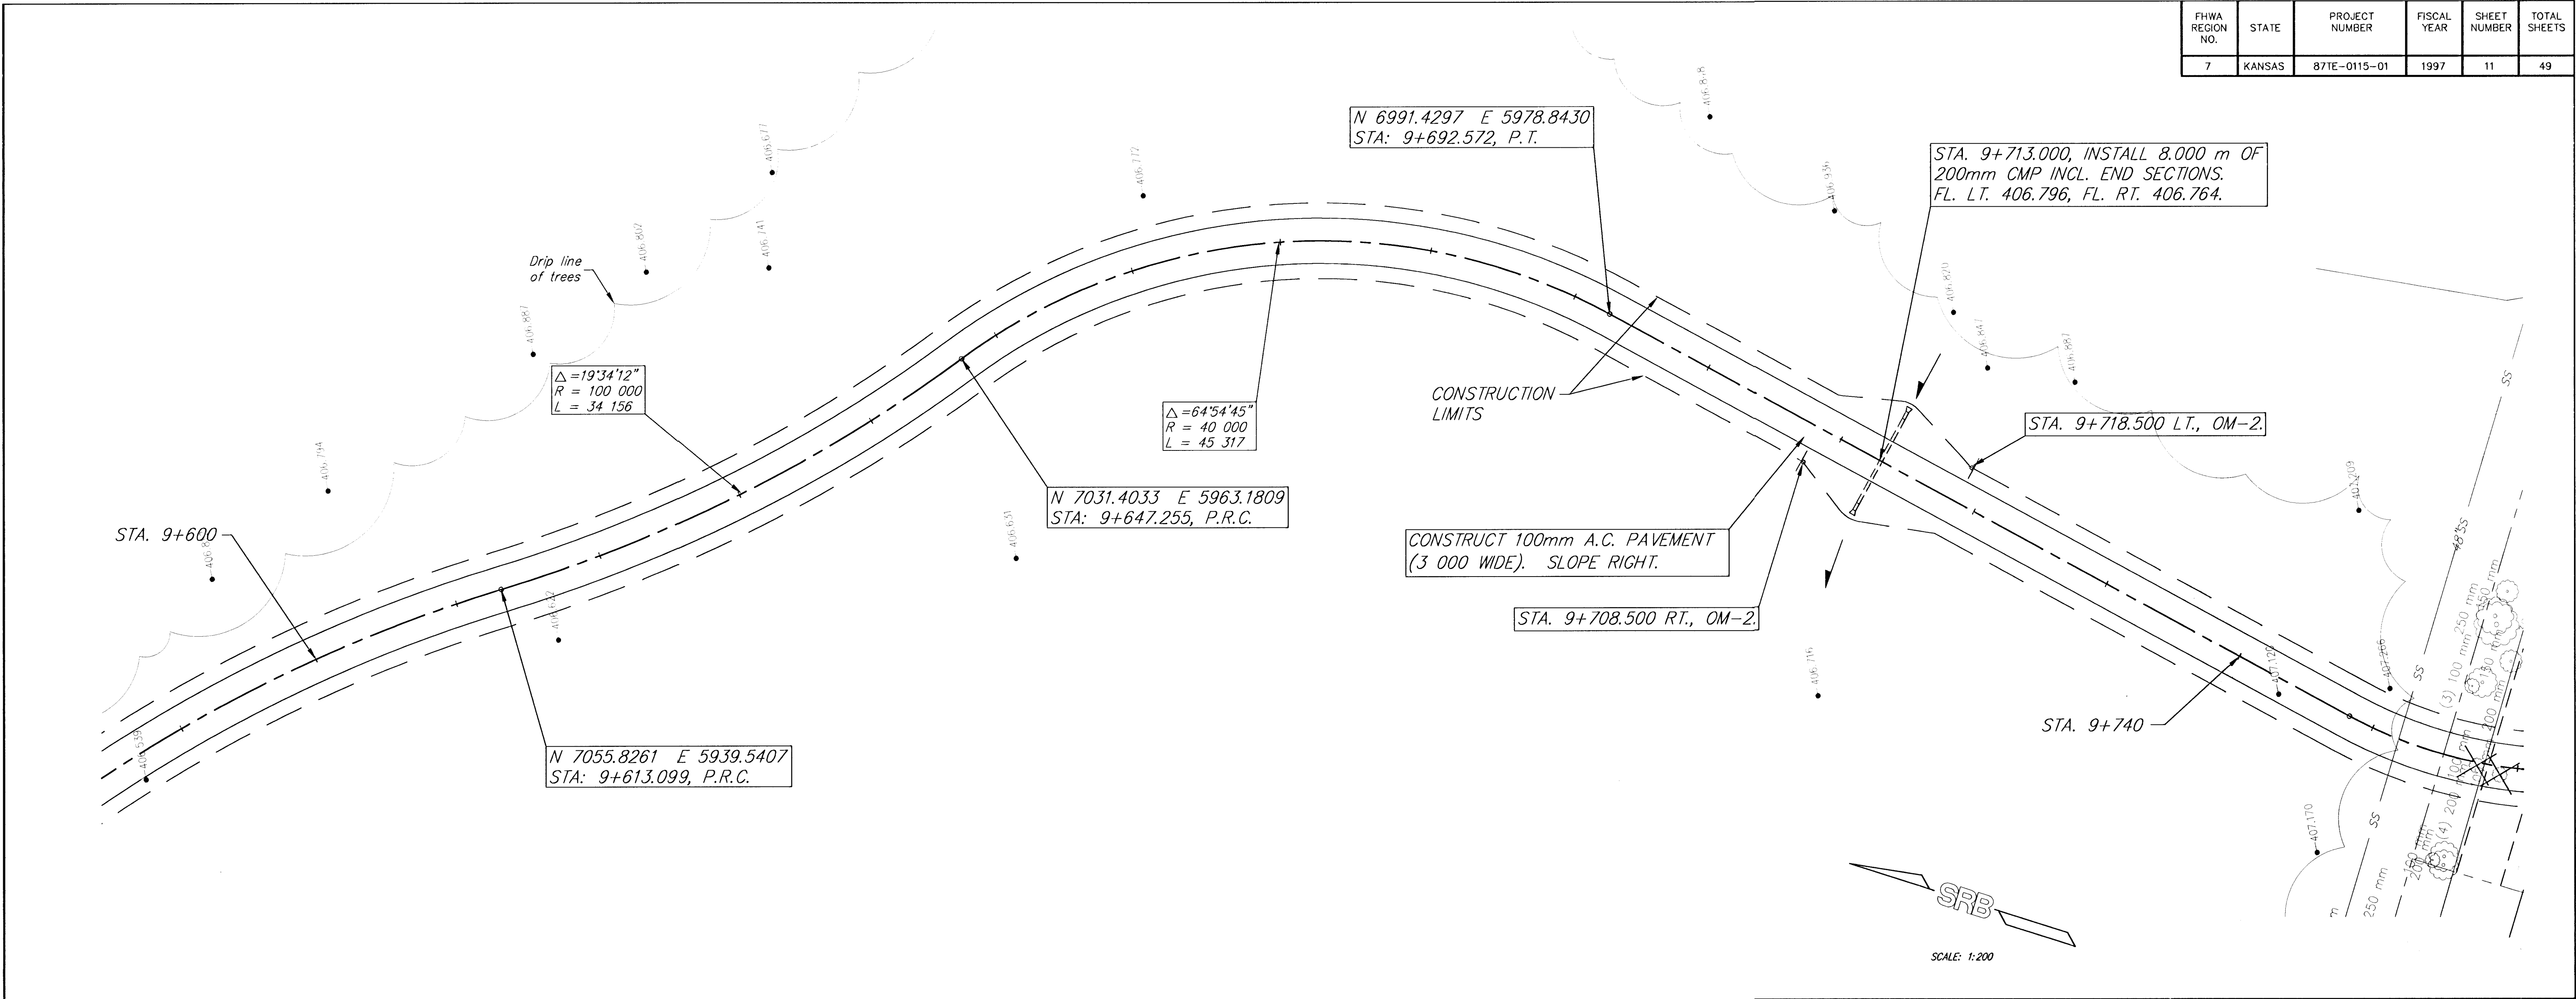

SRB
SAVOY, RUGGLES & BOHM, P.A.
ENGINEERING & SURVEYING

224 NORTH MAIN
WICHITA, KANSAS 67203
www.srb1.com

316-264-8008
FAX 316-264-6211
E-Mail: srb@srb1.com

PROJECT NUMBER

DATE
June 27, 2001

DESIGN
TGR

REVIEW

UTILITY

SRB JOB
15541

REVISIONS
11
49

STA. 9+600 TO 9+740
K96 BIKEPATH - GROVE PARK TO OLIVER
WICHITA, KANSAS

11
49