
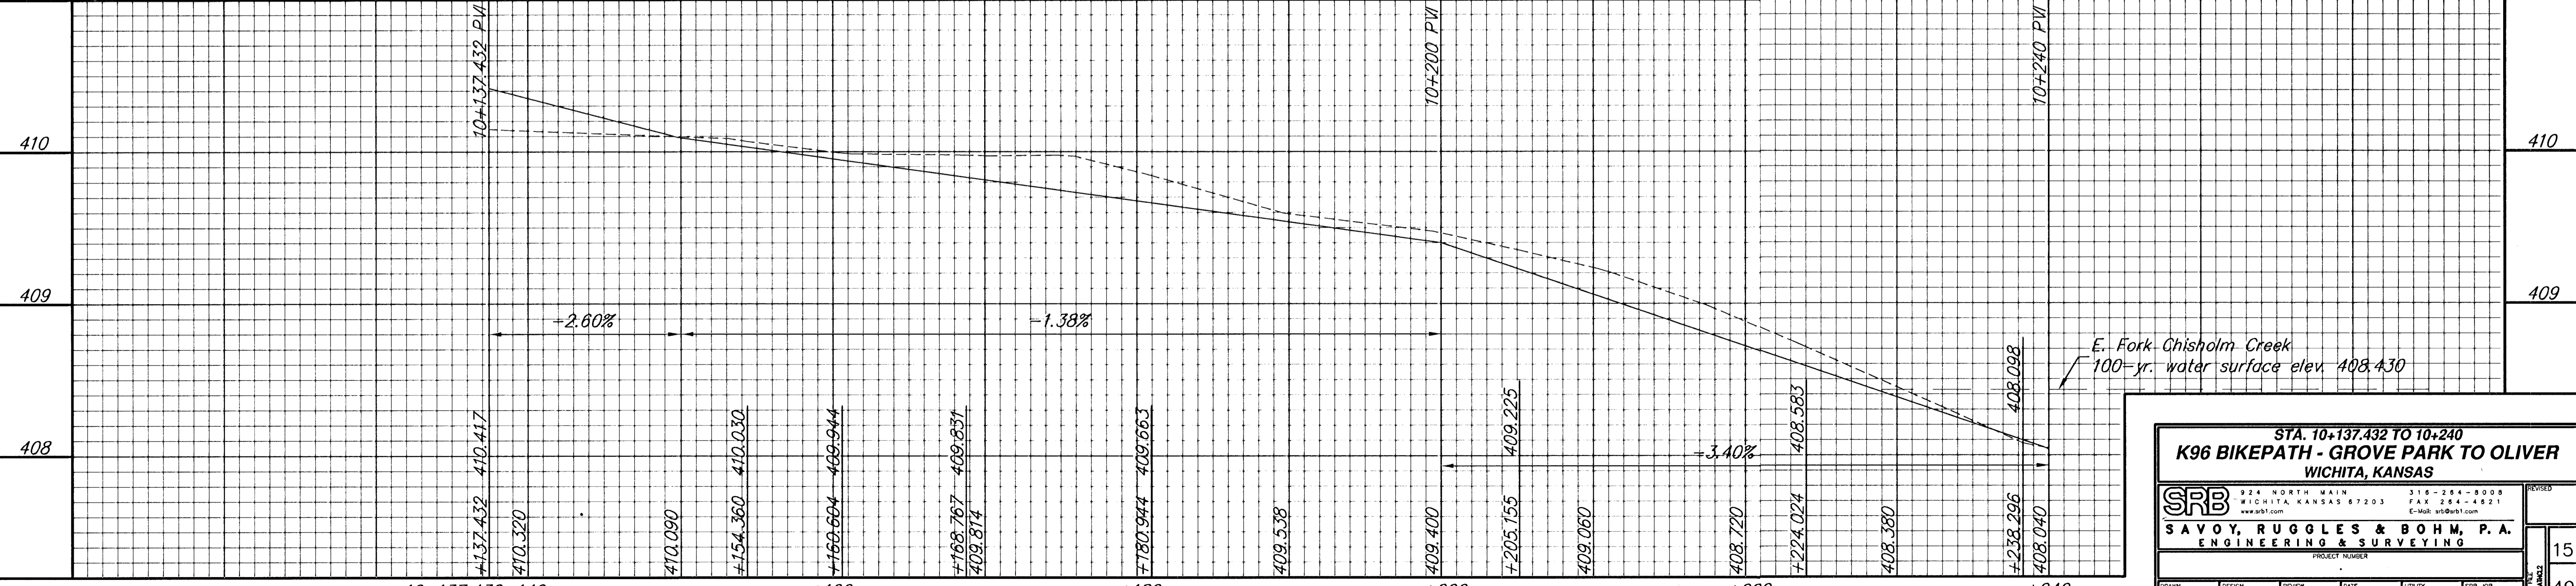


FHWA REGION NO.	STATE	PROJECT NUMBER	FISCAL YEAR	SHEET NUMBER	TOTAL SHEETS
7	KANSAS	87TE-0115-01	1997	15	49

DATE	BY

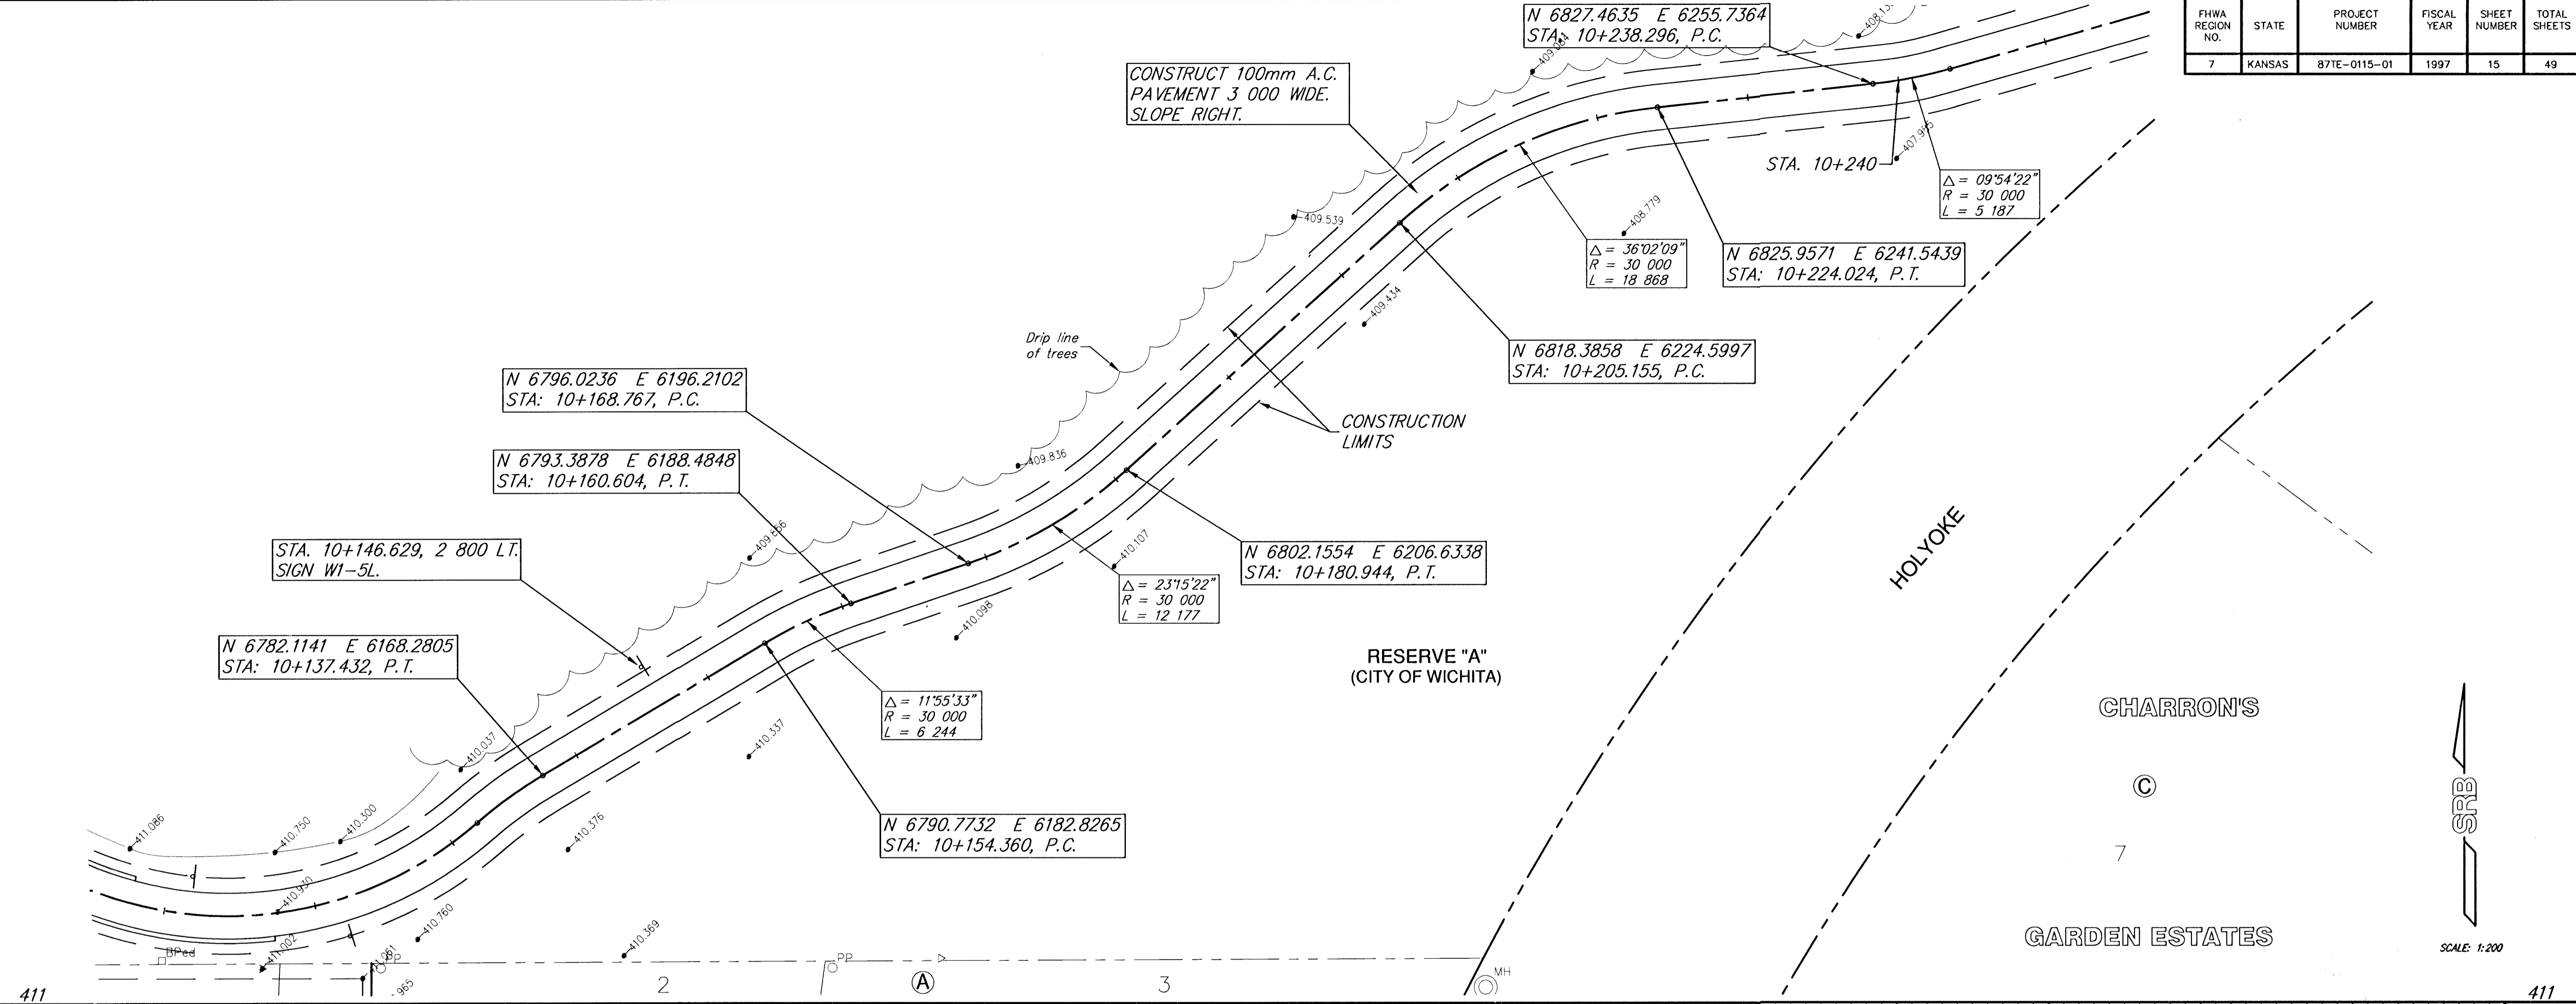

STA. 10+137.432 TO 10+240
K96 BIKEPATH - GROVE PARK TO OLIVER
 WICHITA, KANSAS

SRB
 SAVOY, RUGGLES & BOHM, P.A.
 ENGINEERING & SURVEYING

924 NORTH MAIN WICHITA, KANSAS 67203
 316-264-8008
 FAX 316-264-4821
 www.srb.com E-Mail: sr@srb.com

PROJECT NUMBER: 87TE-0115-01

DATE: June 27, 2001

DESIGN: TOR REVIEW: JTS

15
 49