
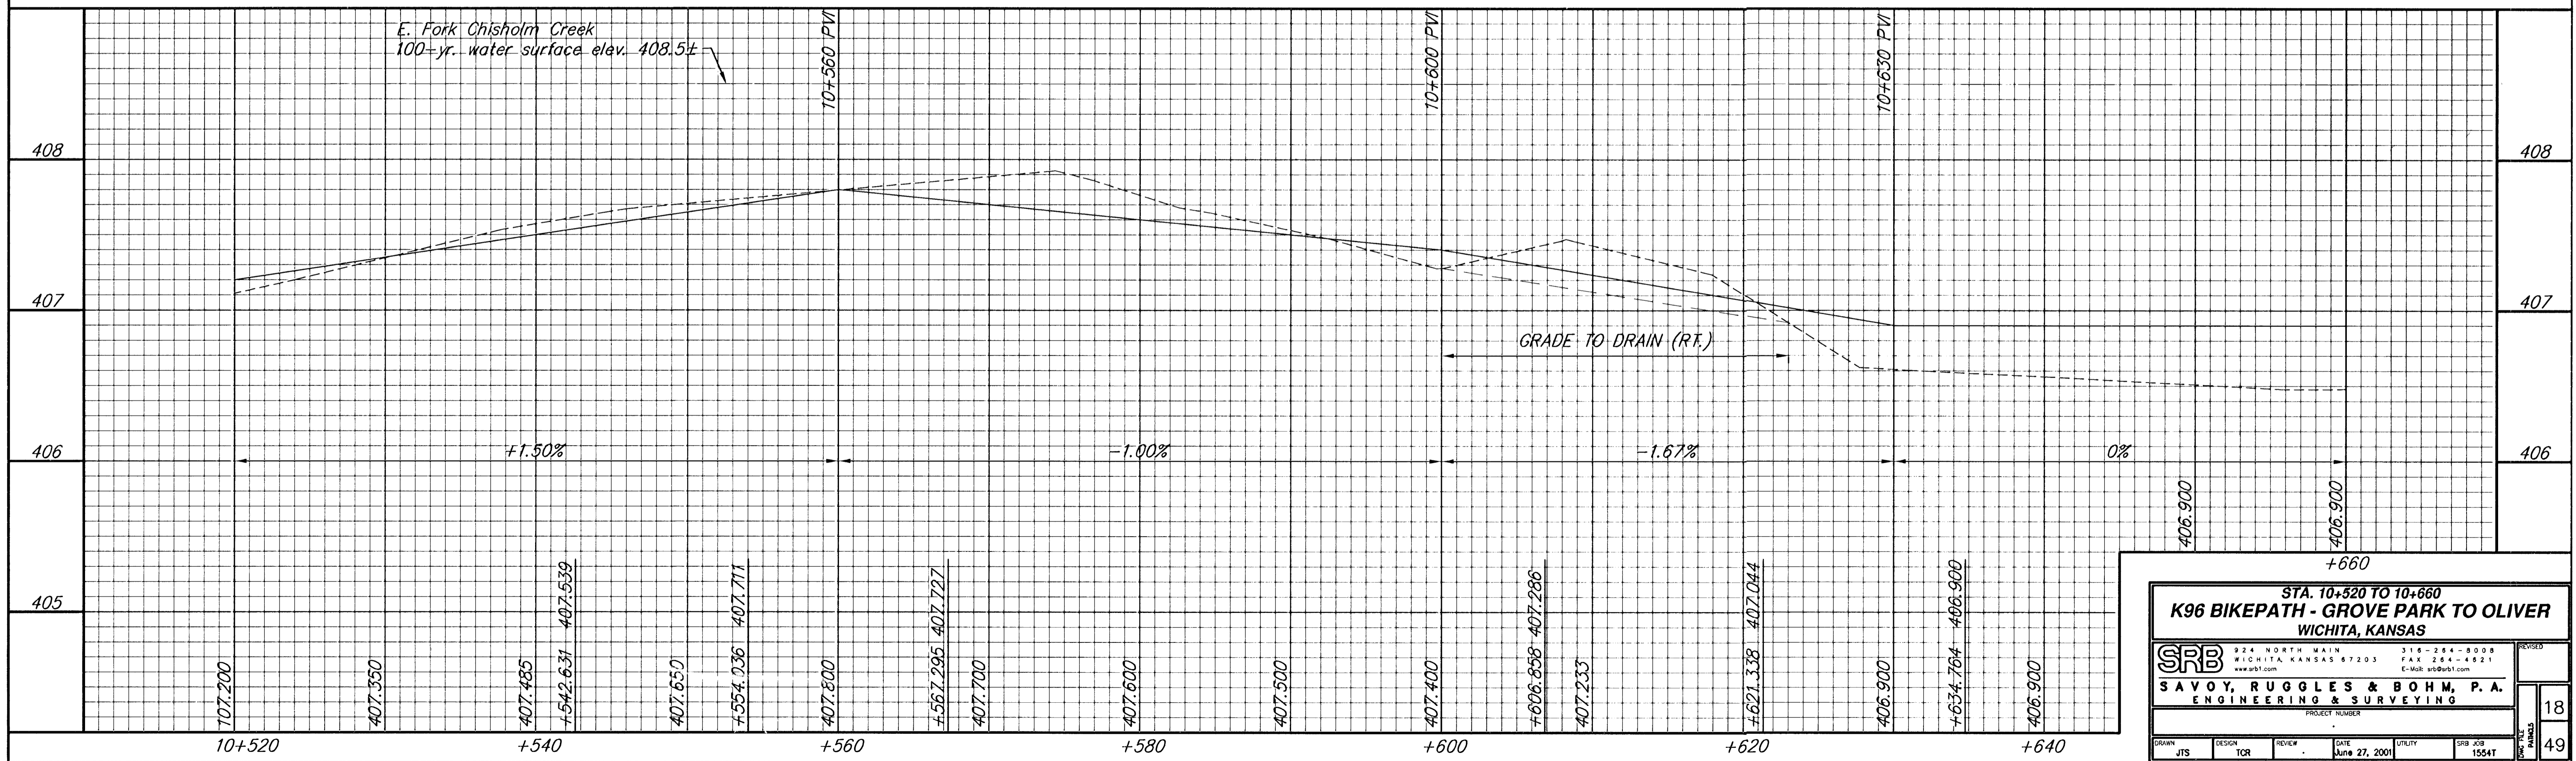


FHWA REGION NO.	STATE	PROJECT NUMBER	FISCAL YEAR	SHEET NUMBER	TOTAL SHEETS
7	KANSAS	87TE-0115-01	1997	18	49

DATE	BY

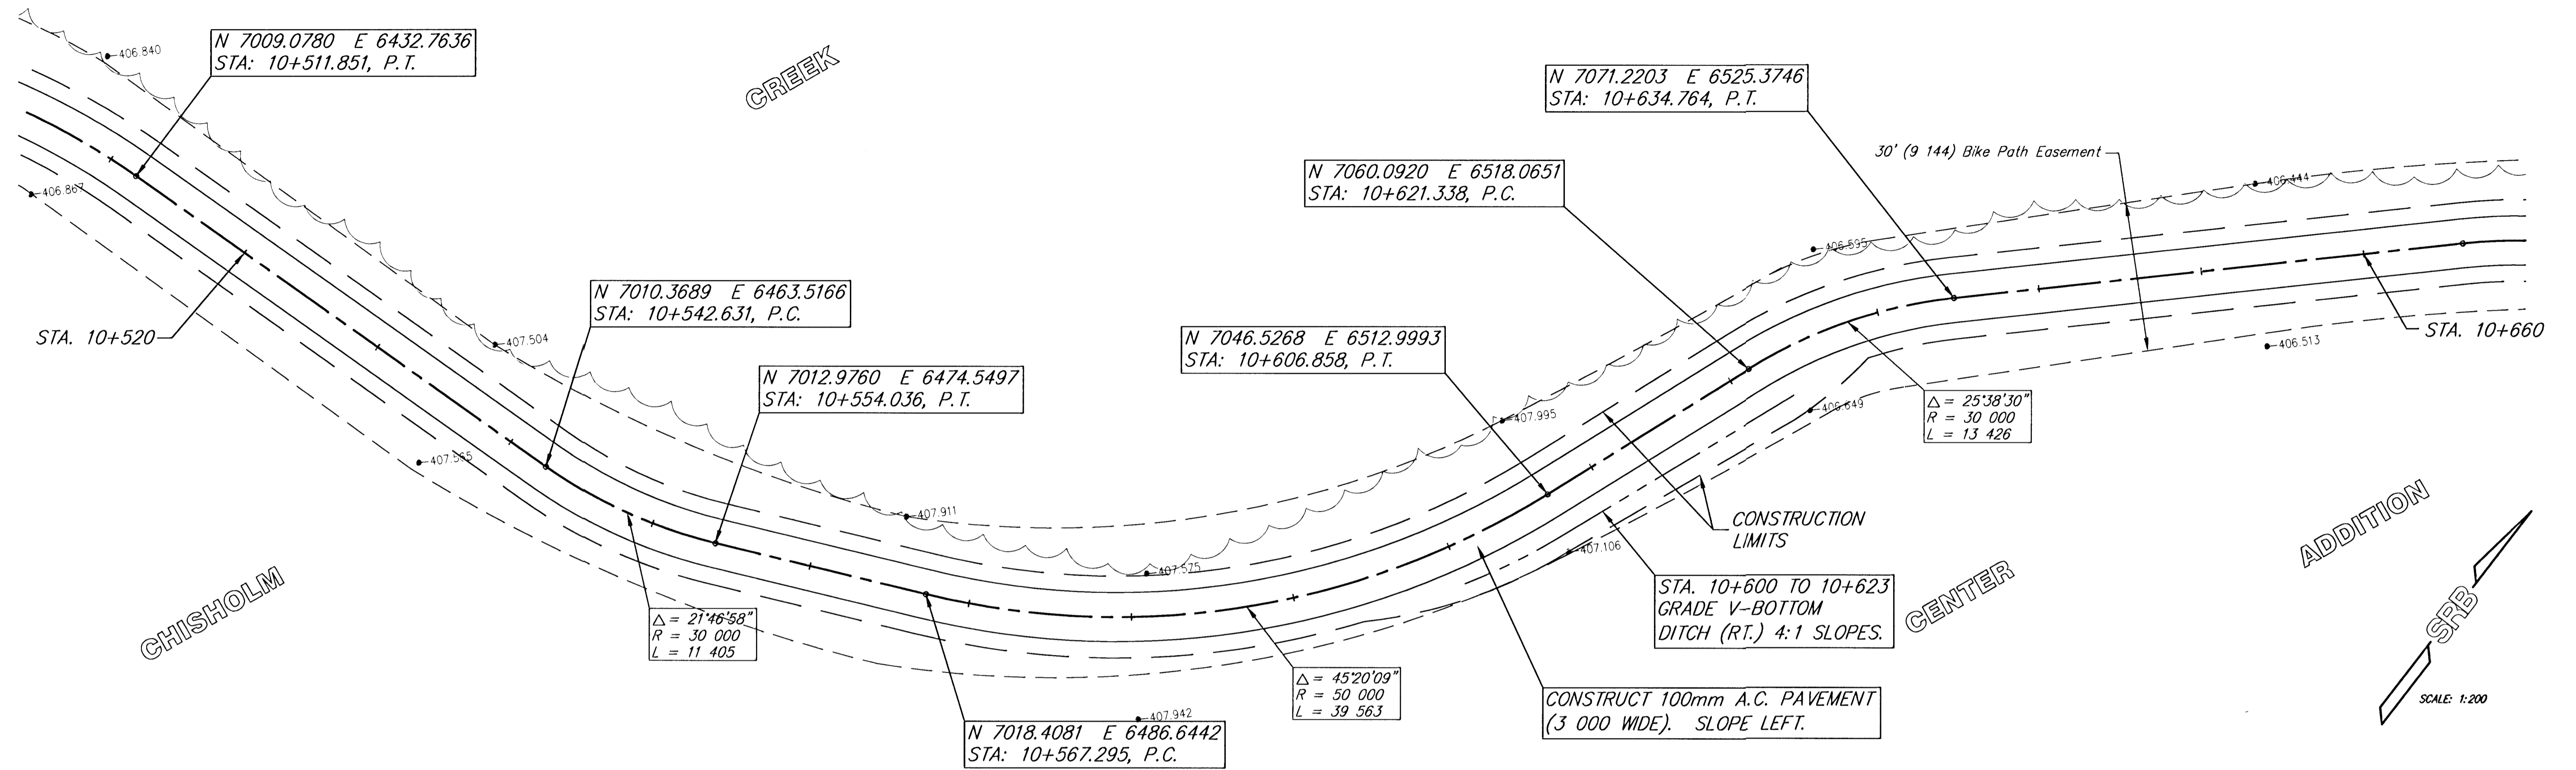

<b>STA. 10+520 TO 10+660</b> <b>K96 BIKEPATH - GROVE PARK TO OLIVER</b> <b>WICHITA, KANSAS</b>	
	924 NORTH MAIN WICHITA, KANSAS 67203 www.srb.com
316-264-8008 FAX 316-264-4921 E-Mail: srb@srb.com	PROJECT NUMBER 1554T
DRAWN: JTS DESIGN: TOR REVIEW: . DATE: June 27, 2001 UTILITY: SRB JOB	SHEET NUMBER: 18 TOTAL SHEETS: 49