
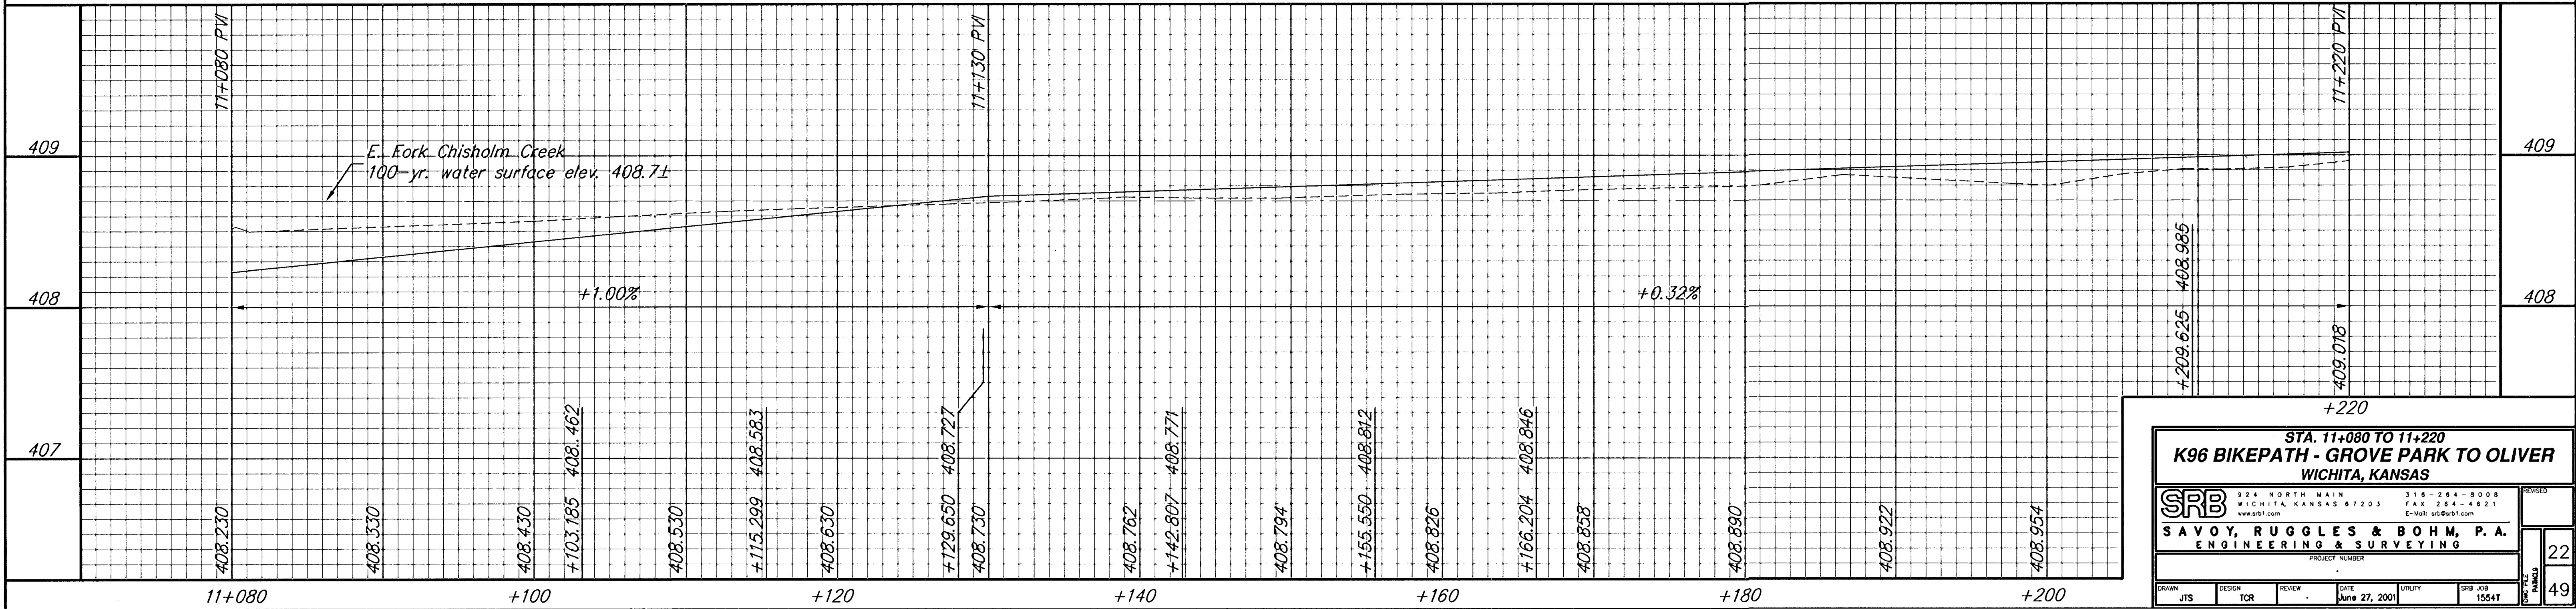


FHWA REGION NO.	STATE	PROJECT NUMBER	FISCAL YEAR	SHEET NUMBER	TOTAL SHEETS
7	KANSAS	871E-0115-01	1997	22	49

DATE	BY	REFERENCES NOTED	REFERENCES CHECKED

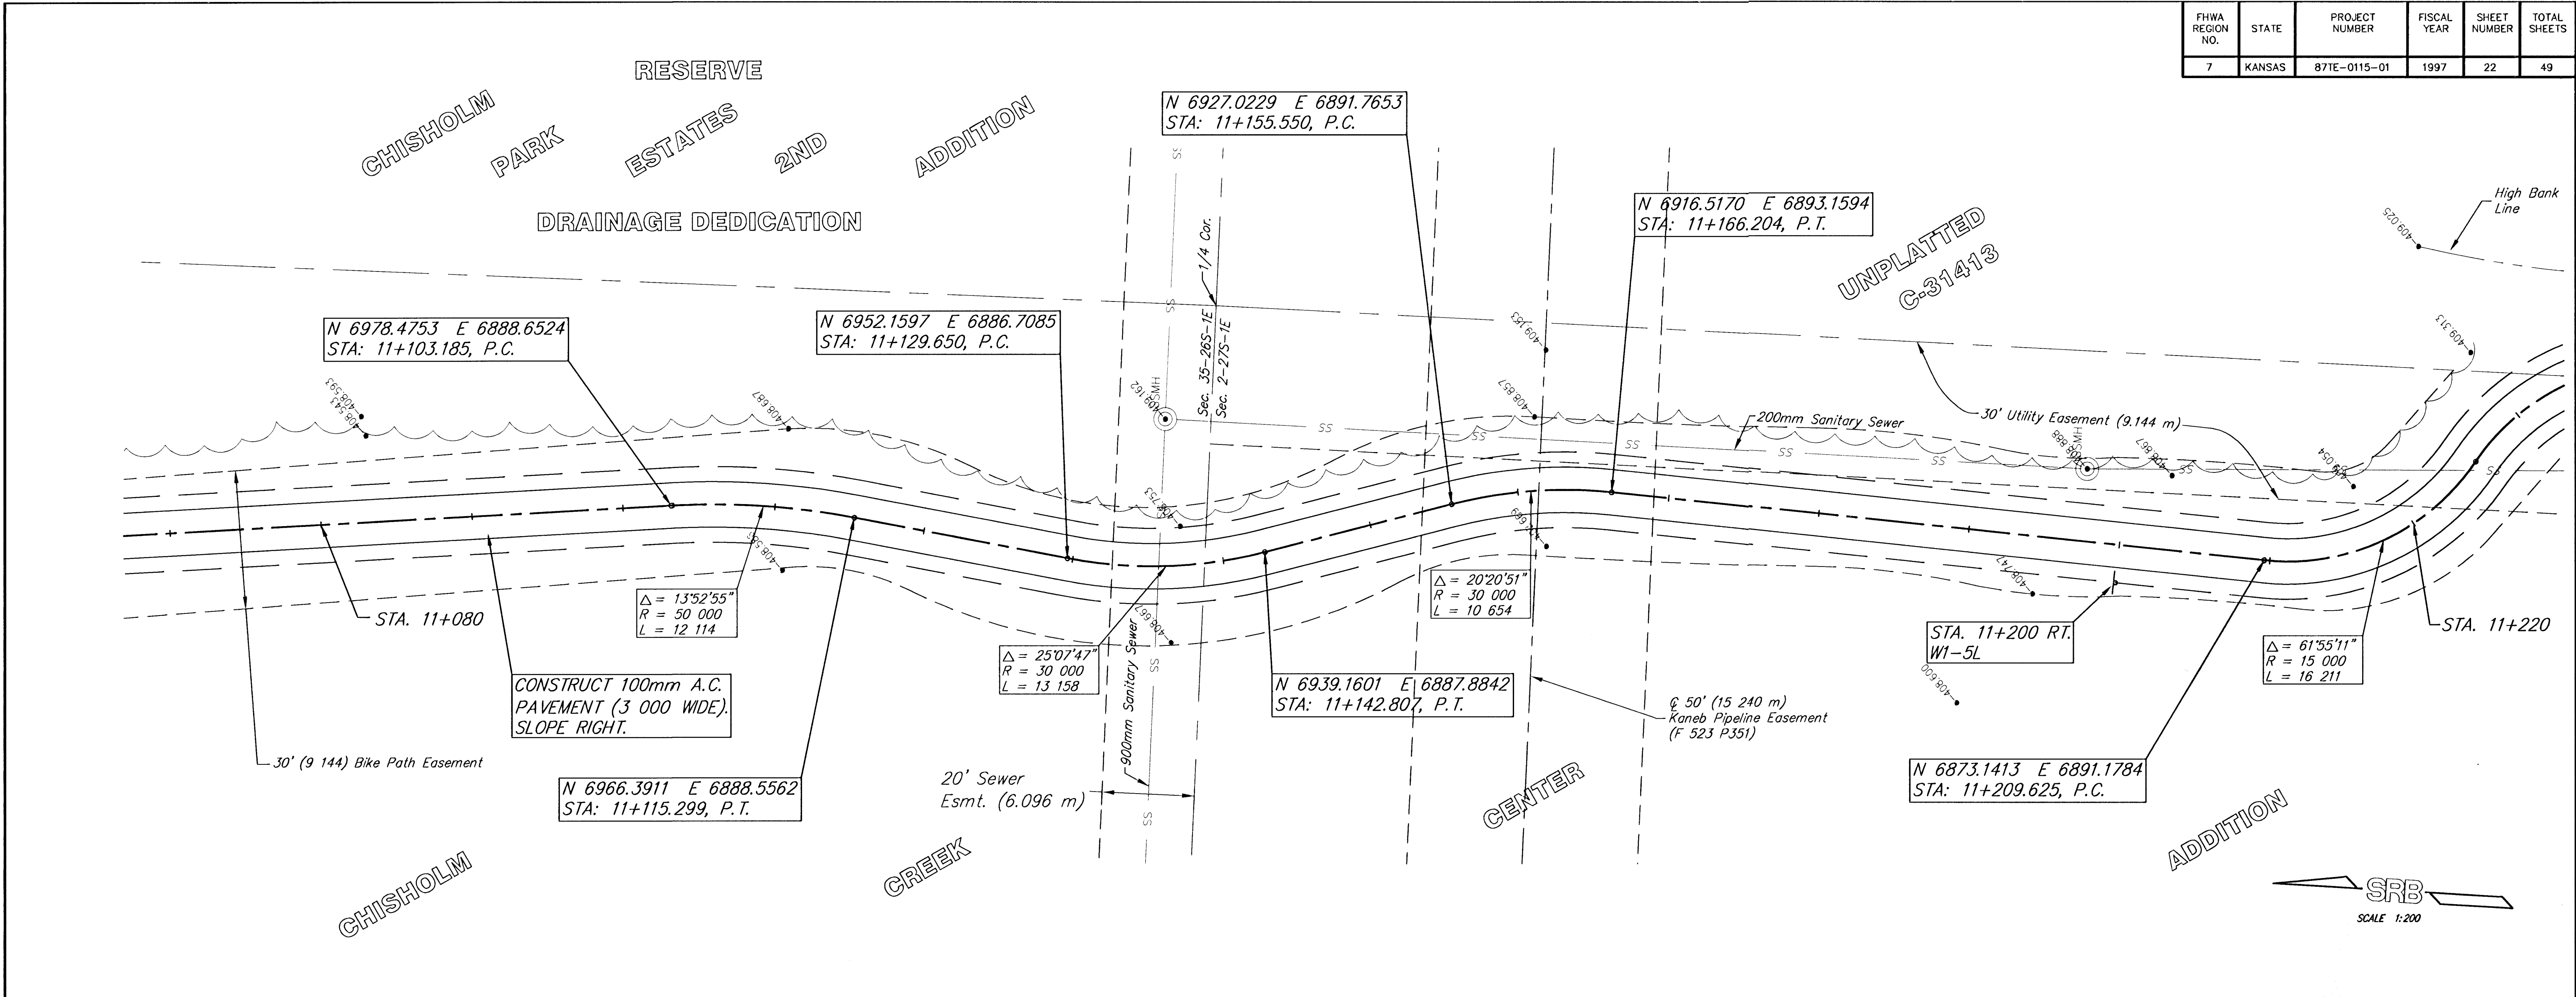

STA. 11+080 TO 11+220

K96 BIKEPATH - GROVE PARK TO OLIVER

WICHITA, KANSAS

SRB

924 NORTH MAIN
WICHITA, KANSAS 67203
www.srb.com

315-264-8008
FAX 264-4821
E-Mail: info@srb.com

SAVOY, RUGGLES & BOHM, P.A.

ENGINEERING & SURVEYING

PROJECT NUMBER

15547

DRAWN

DESIGN

REVIEW

DATE

UTILITY

SRB JOB

JTS

TCR

June 27, 2001

15547

REVISIONS

1

22

49