
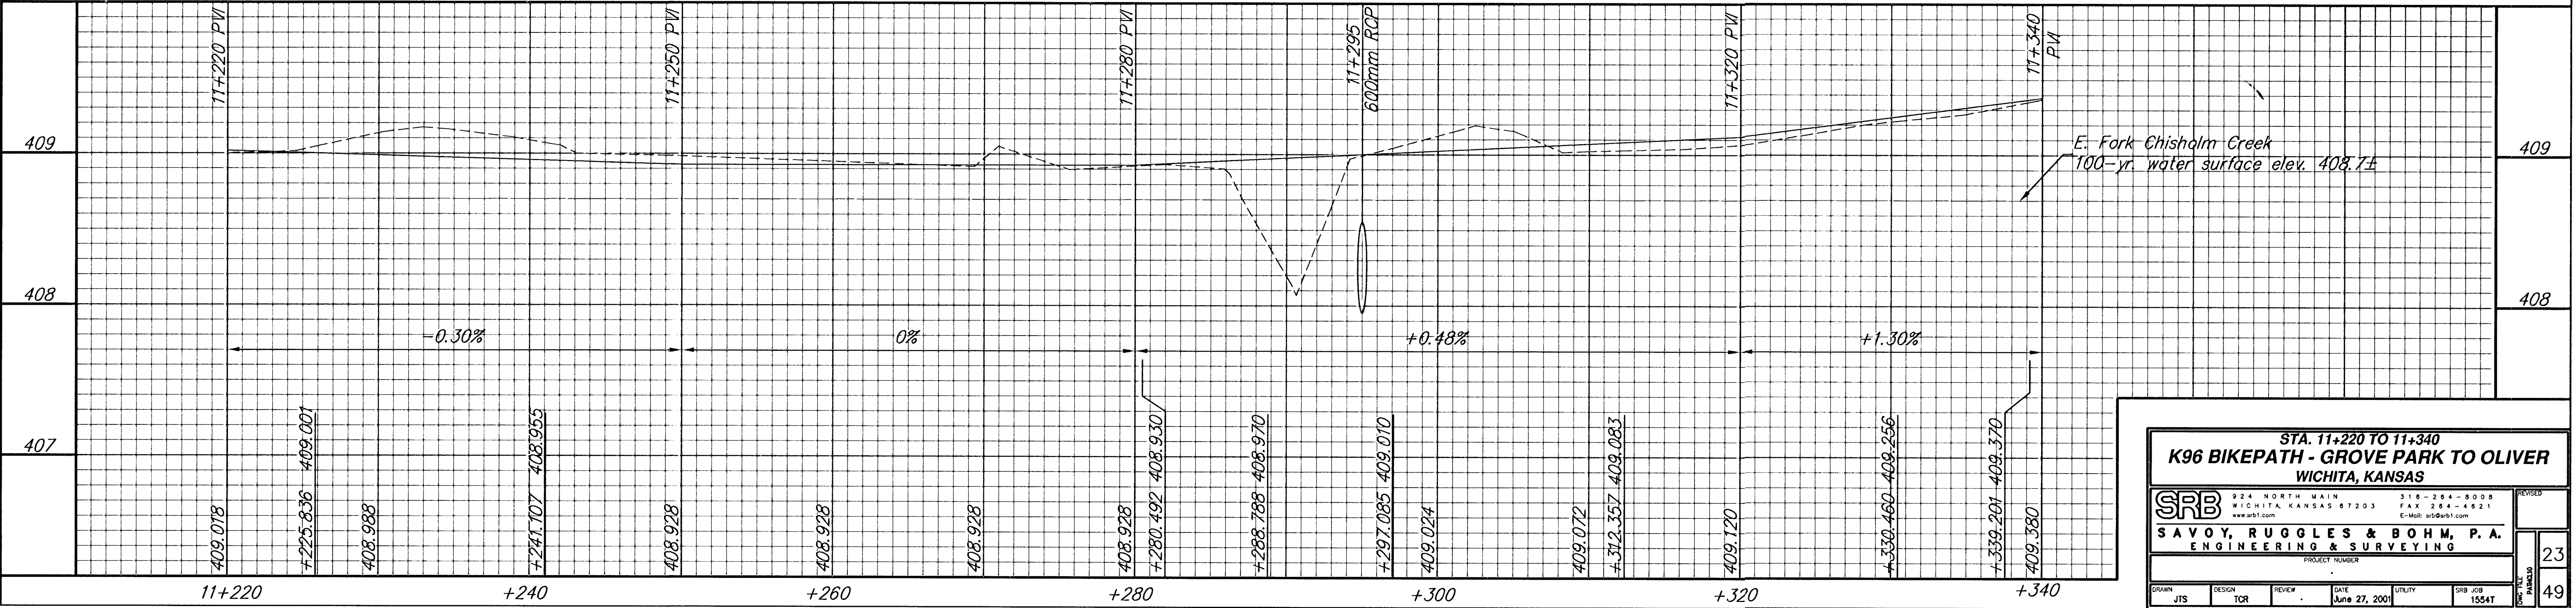


FHWA REGION NO.	STATE	PROJECT NUMBER	FISCAL YEAR	SHEET NUMBER	TOTAL SHEETS
7	KANSAS	87TE-0115-01	1997	23	49

UNPLATTED
C-31413

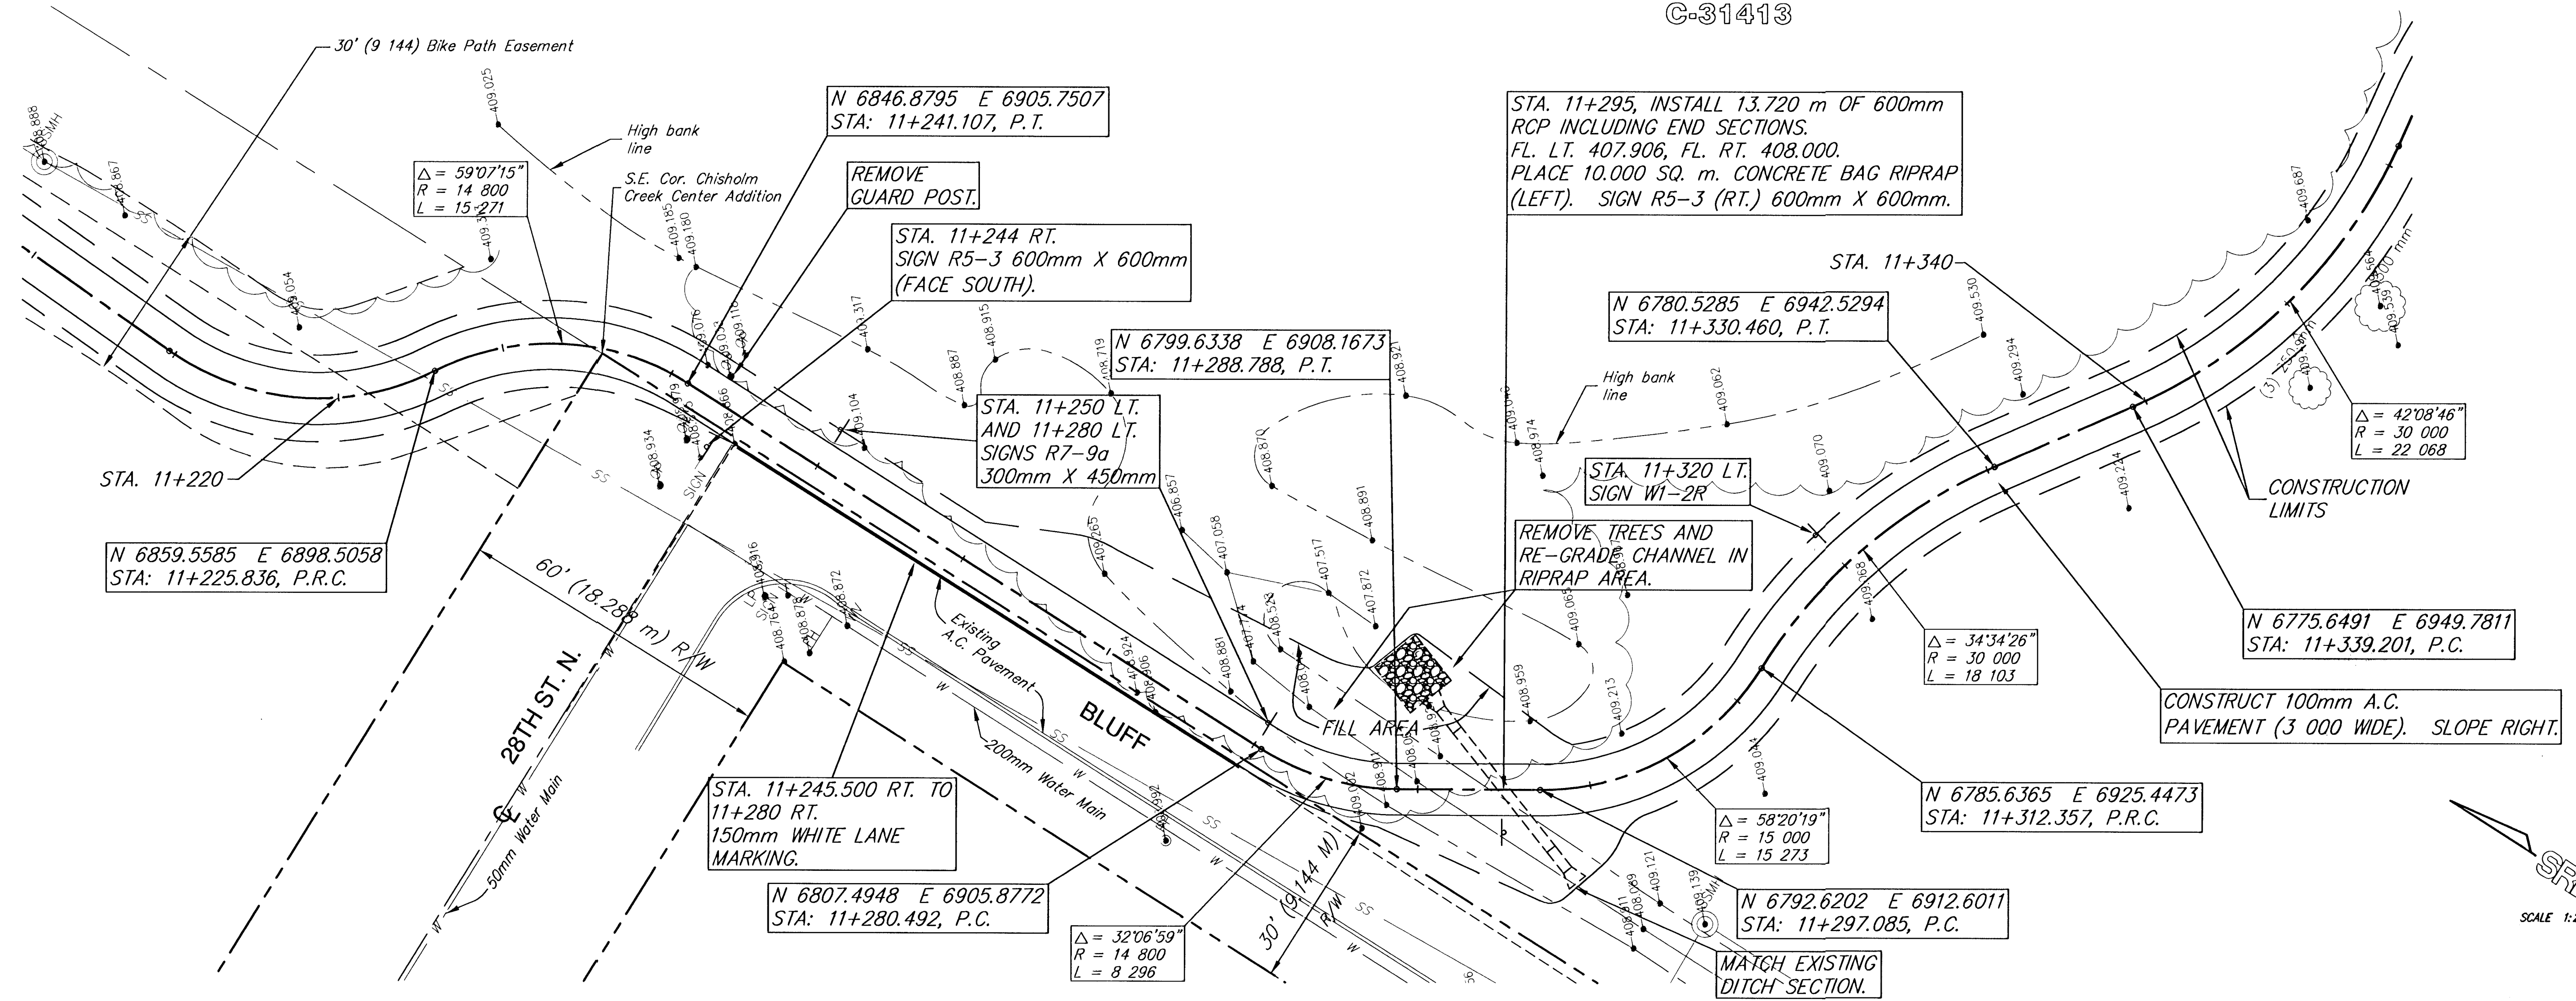

STA. 11+220 TO 11+340
K96 BIKEPATH - GROVE PARK TO OLIVER
WICHITA, KANSAS

SRB

SAVOY, RUGGLES & BOHM, P.A.
ENGINEERING & SURVEYING

PROJECT NUMBER

DATE

DESIGN

REVIEW

UTILITY

SRB JOB

15547

23

49