
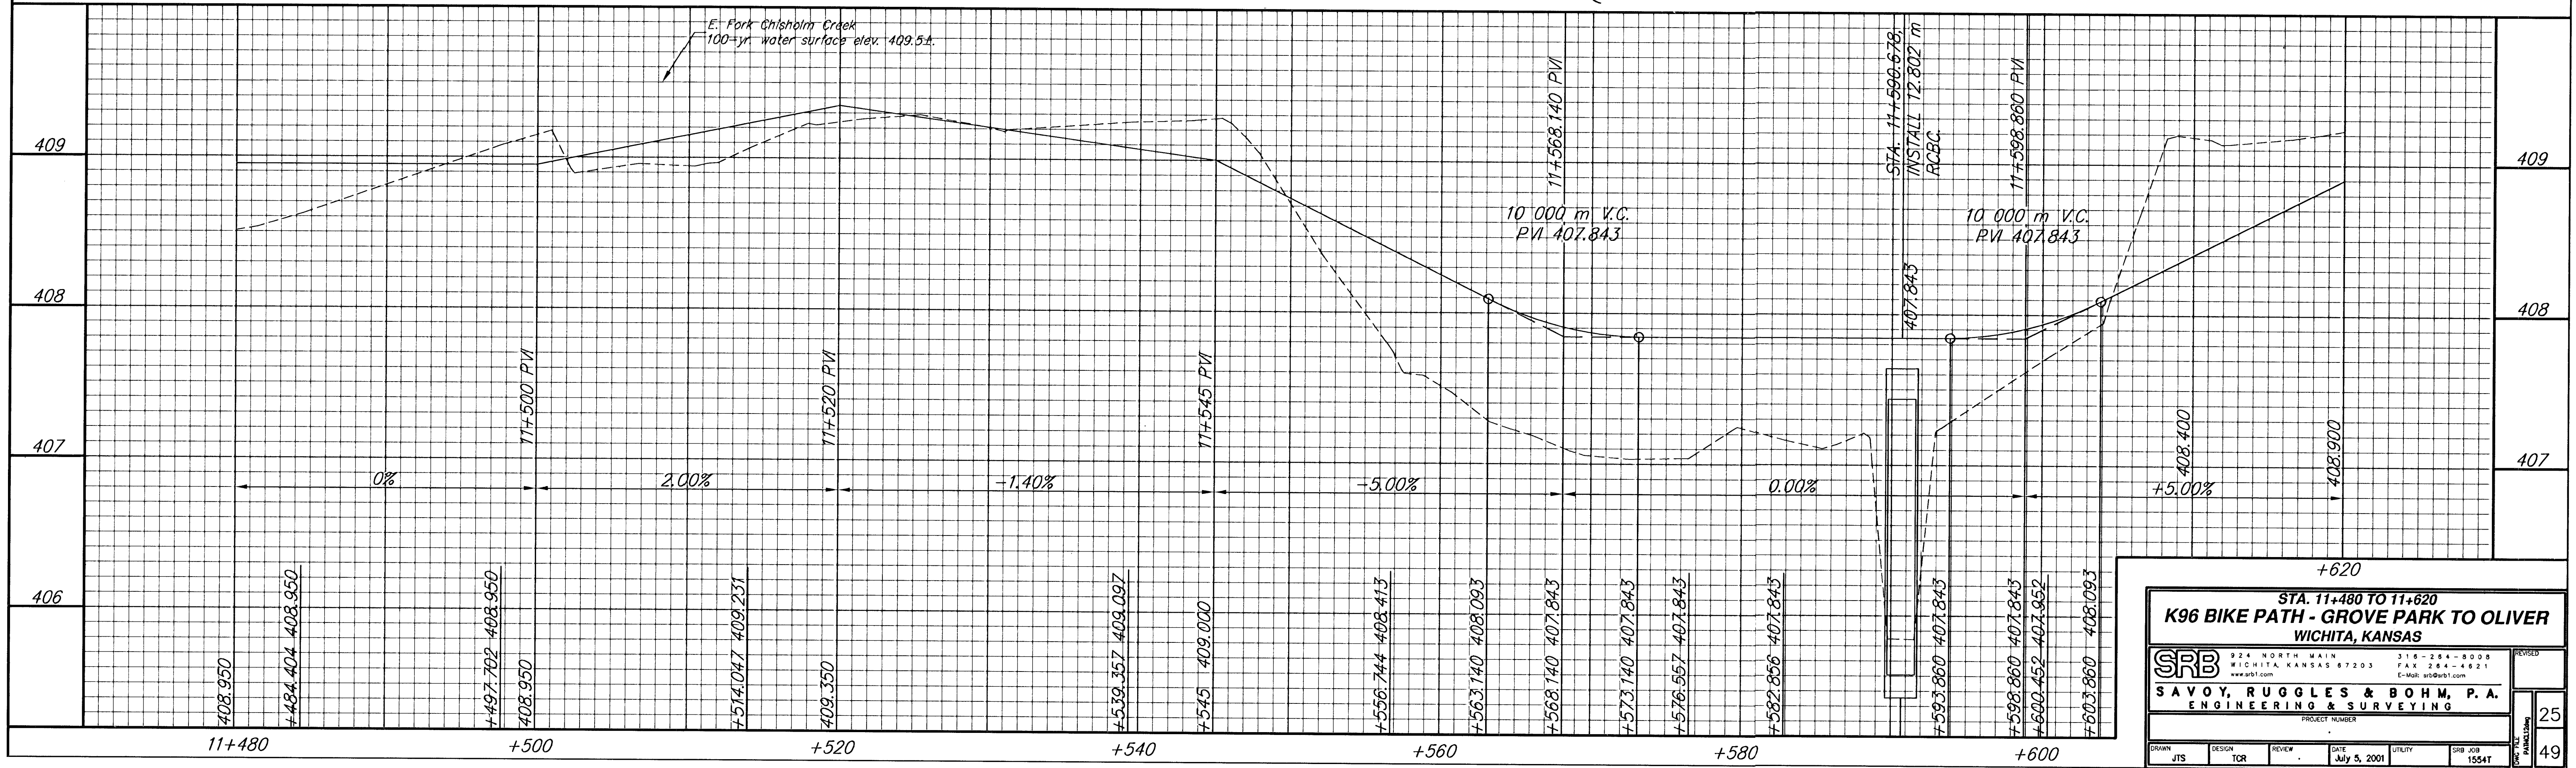


DATE	
BY	
REFERENCES NOTED	
REFERENCES CHECKED	

FHWA REGION NO.	STATE	PROJECT NUMBER	FISCAL YEAR	SHEET NUMBER	TOTAL SHEETS
7	KANSAS	87TE-0115-01	1997	25	49

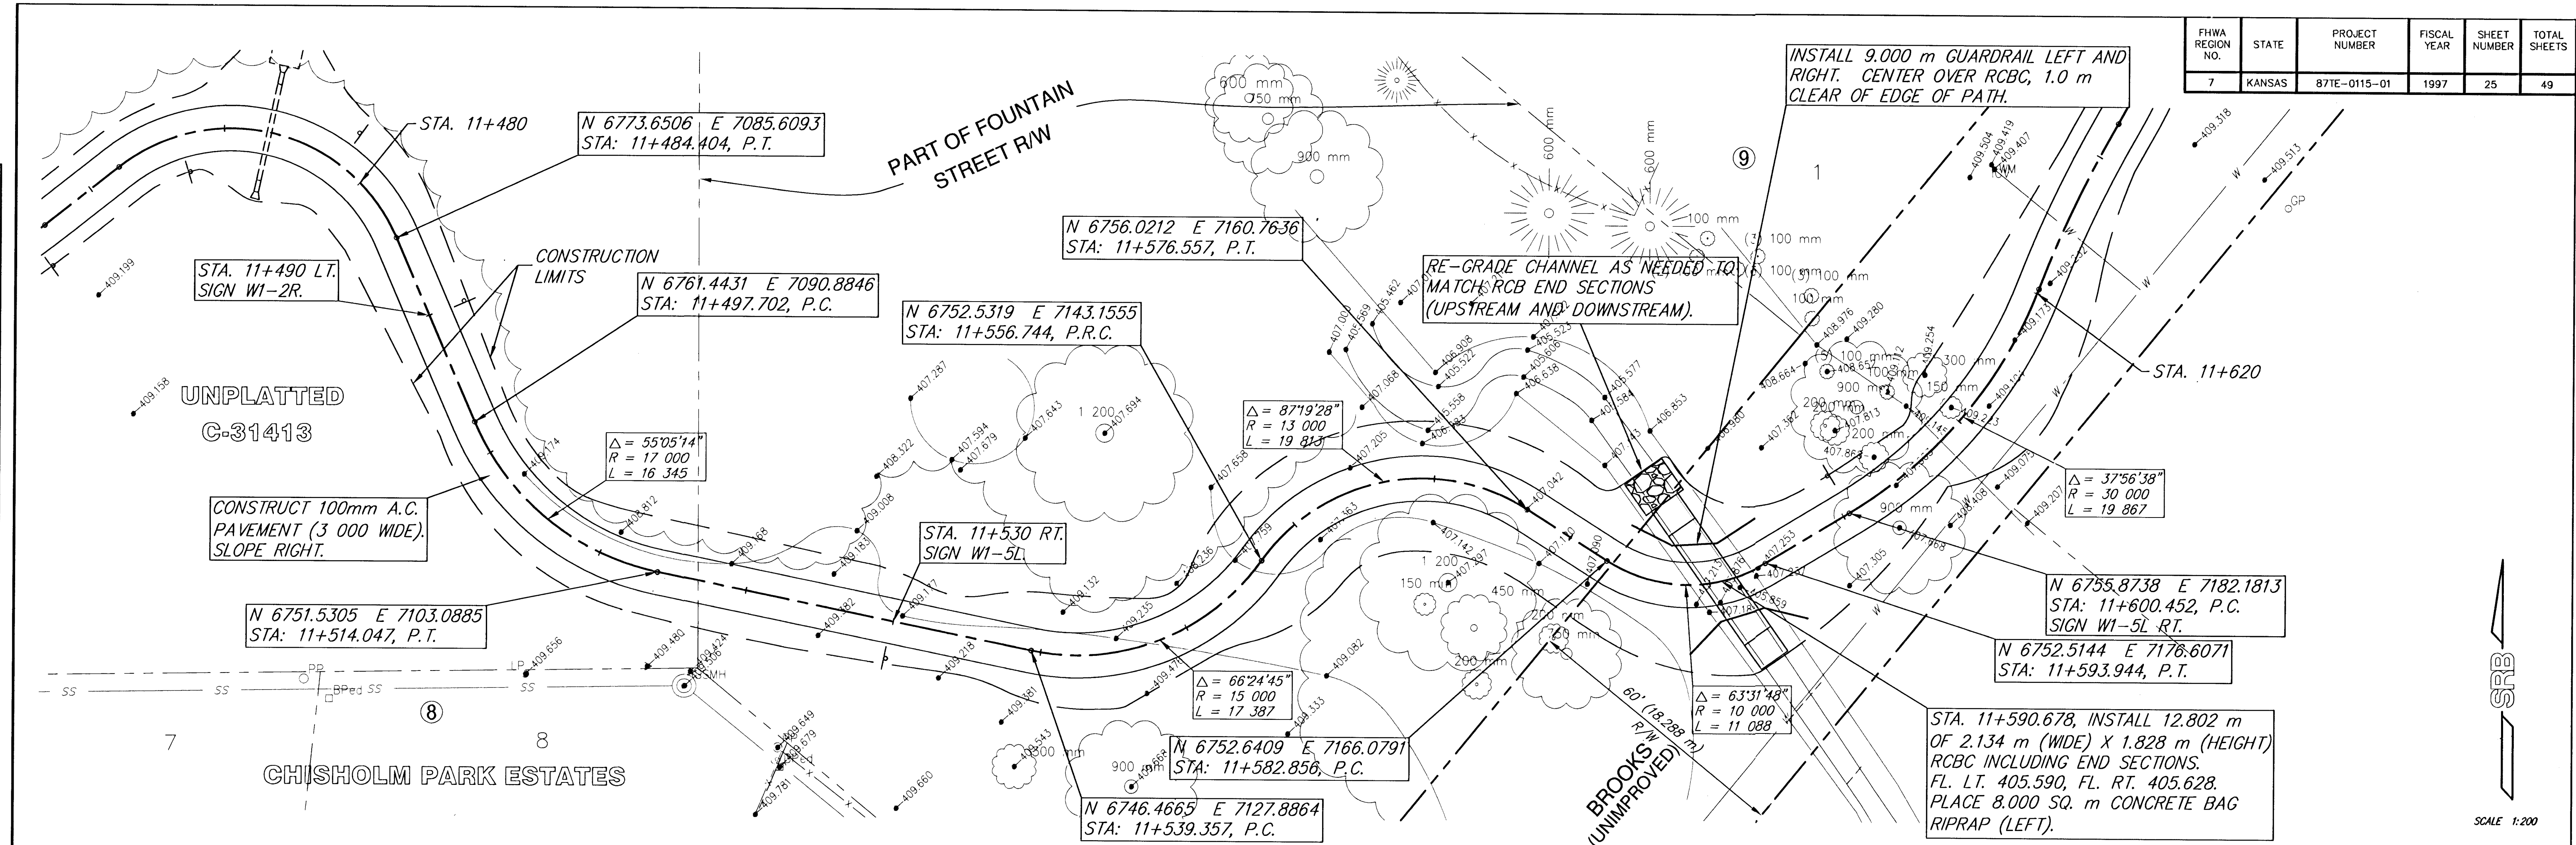

STA. 11+480 TO 11+620
K96 BIKE PATH - GROVE PARK TO OLIVER
WICHITA, KANSAS

SRB 924 NORTH MAIN 316-264-8008
WICHITA, KANSAS 67203 FAX 316-264-4821
www.srb1.com E-Mail: srb@srb1.com

SAVOY, RUGGLES & BOHM, P.A.
ENGINEERING & SURVEYING

PROJECT NUMBER: _____

DRAWN: JTS	DESIGN: TCR	REVIEW: _____	DATE: July 5, 2001	UTILITY: _____	SRB JOB: 1554T
------------	-------------	---------------	--------------------	----------------	----------------

25
49