
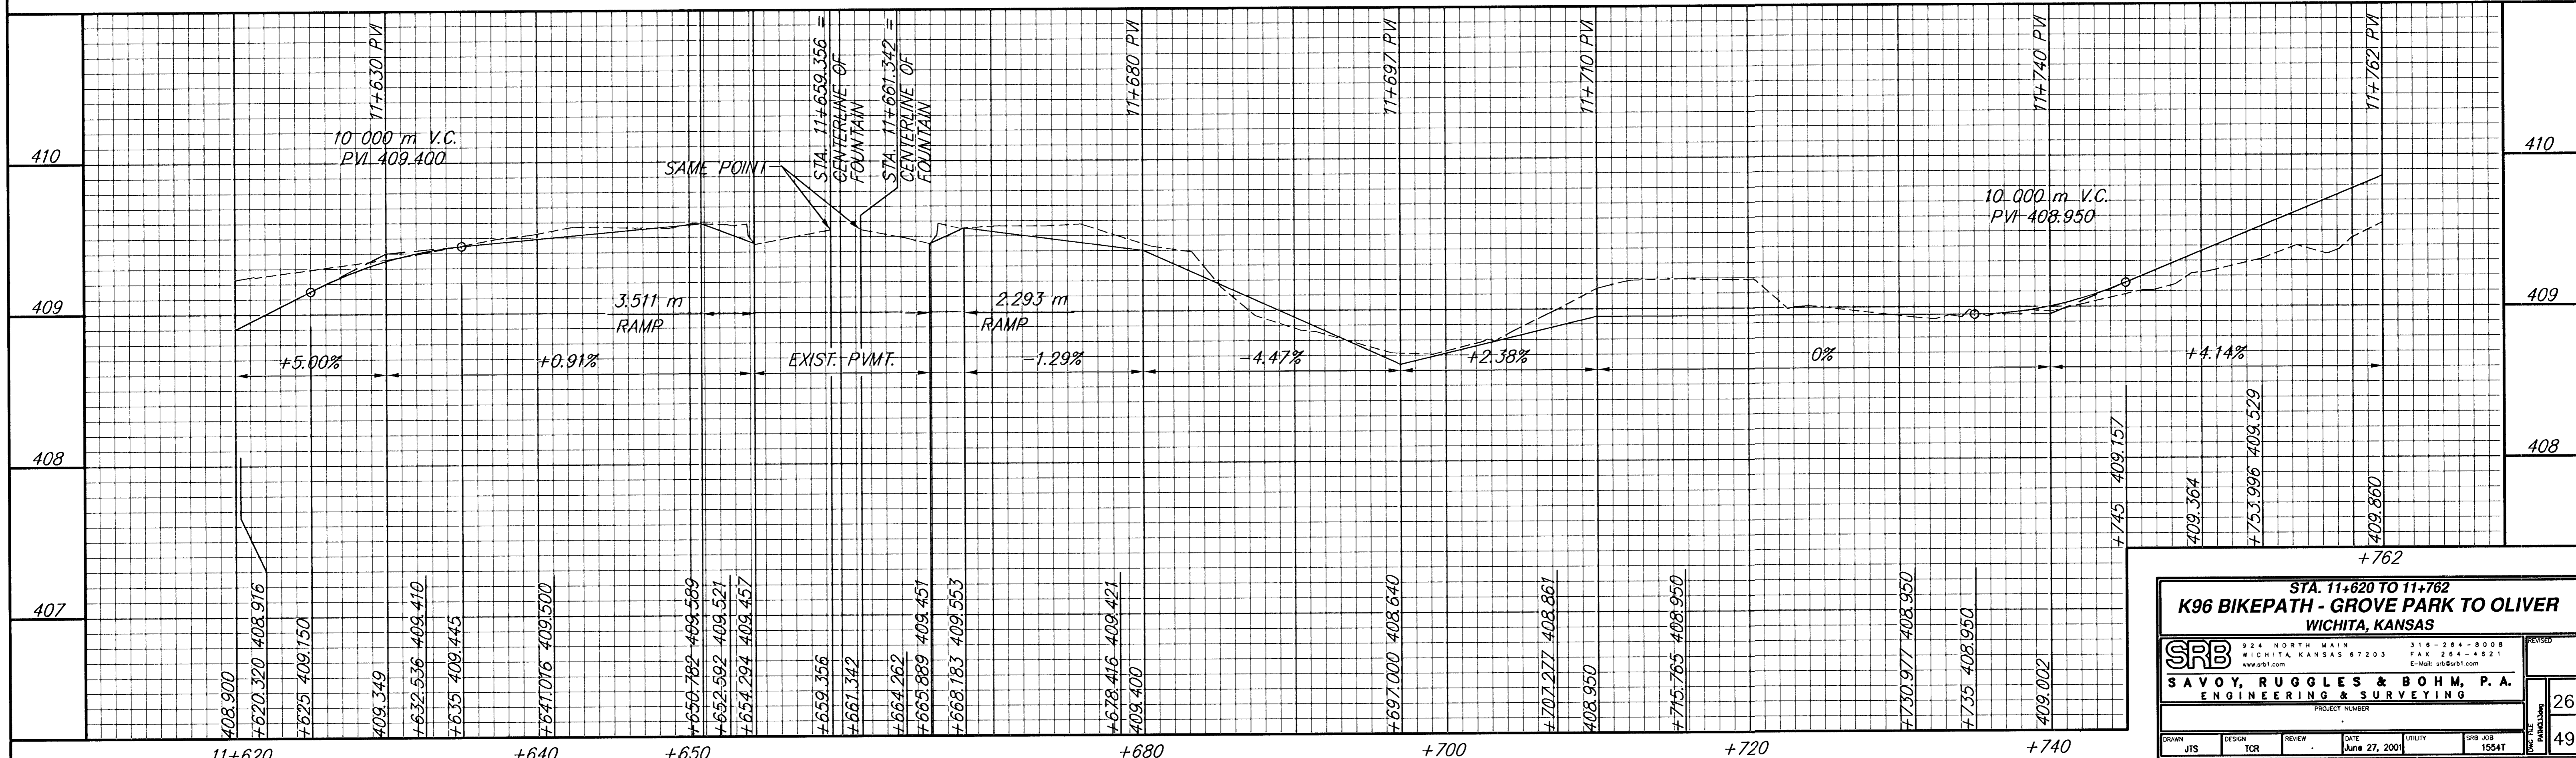


FHWA REGION NO.	STATE	PROJECT NUMBER	FISCAL YEAR	SHEET NUMBER	TOTAL SHEETS
7	KANSAS	87TE-0115-01	1997	26	49

DATE	BY

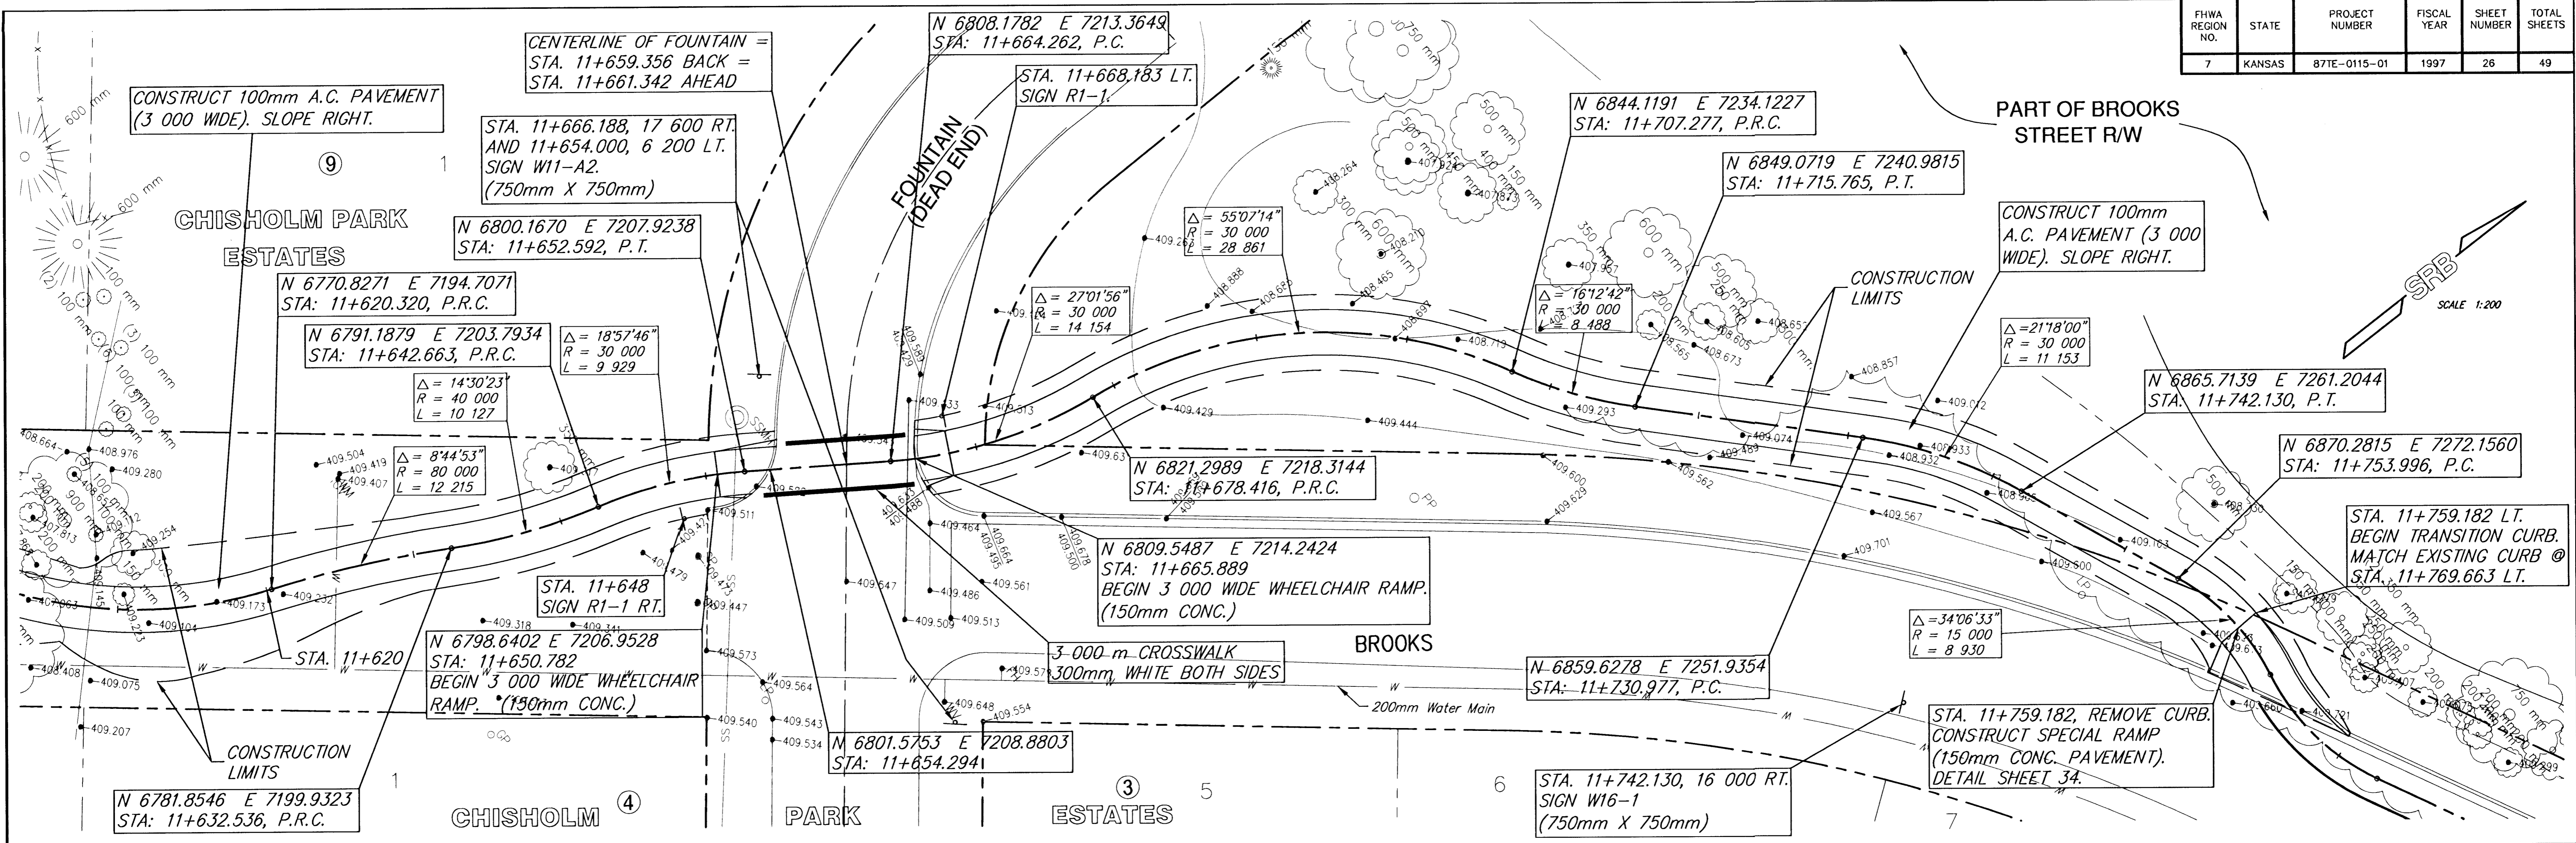

STA. 11+620 TO 11+762
K96 BIKEPATH - GROVE PARK TO OLIVER
WICHITA, KANSAS

SRB
 924 NORTH MAIN
 WICHITA, KANSAS 67203
 316-264-8008
 FAX 264-4821
 E-Mail: srbs@srb.com

SAVOY, RUGGLES & BOHM, P.A.
 ENGINEERING & SURVEYING

PROJECT NUMBER: 15547

DATE: June 27, 2001

DESIGN: TCR
 REVIEW: JTS

26
 49