
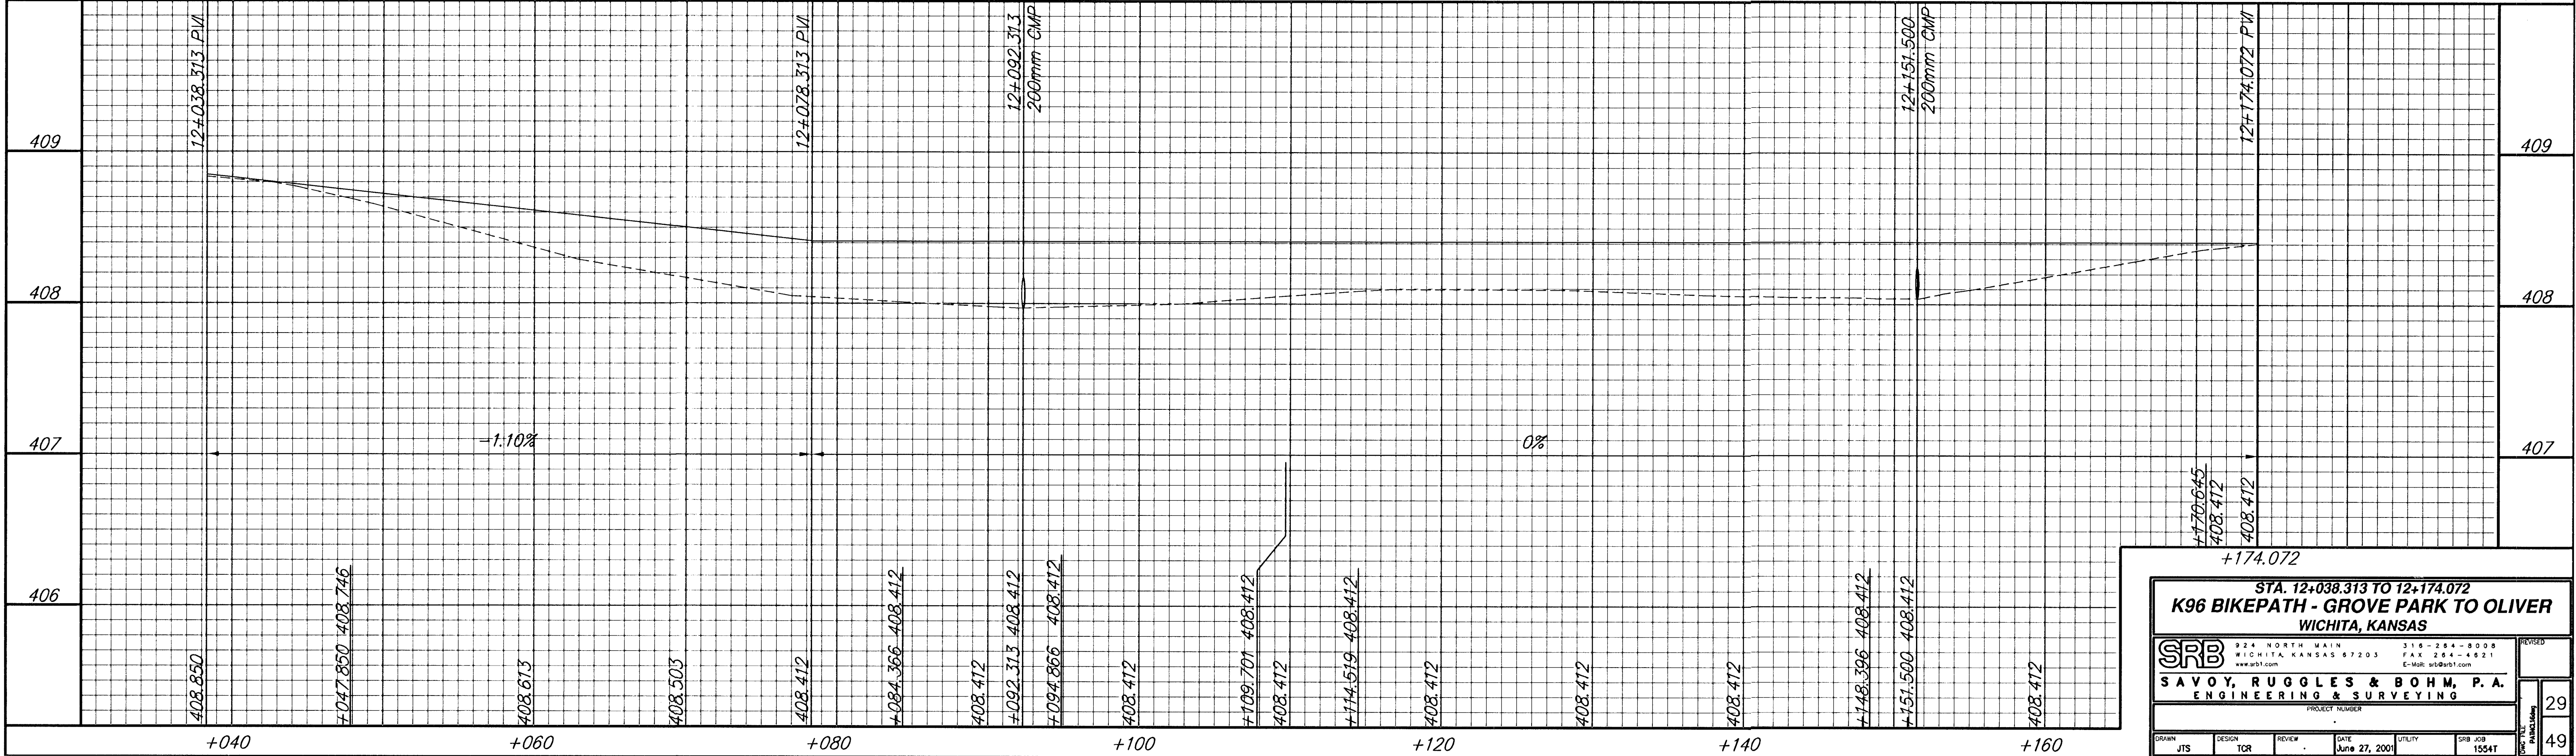


FHWA REGION NO.	STATE	PROJECT NUMBER	FISCAL YEAR	SHEET NUMBER	TOTAL SHEETS
7	KANSAS	87TE-0115-01	1997	29	49

DATE	
BY	
REFERENCES NOTED	
REFERENCES CHECKED	

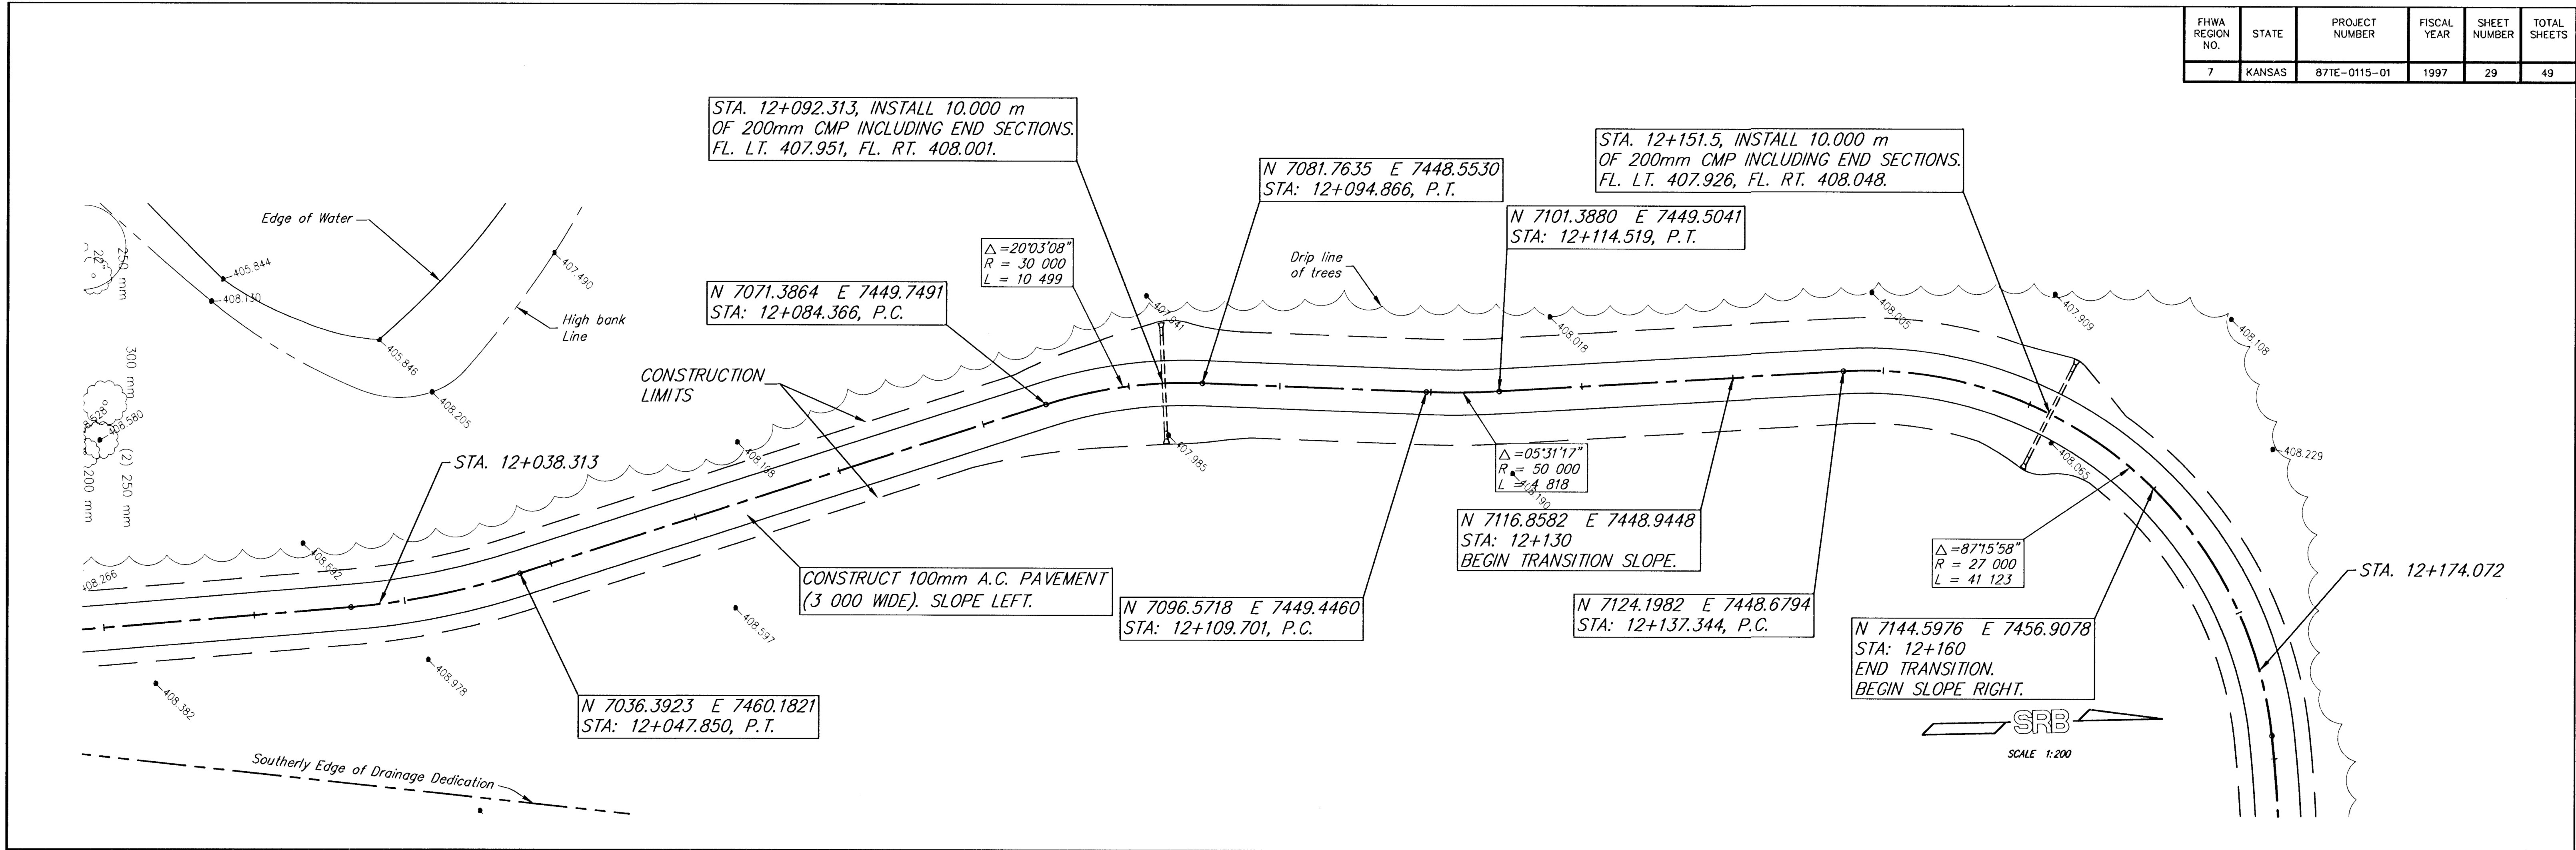

STA. 12+038.313 TO 12+174.072
K96 BIKEPATH - GROVE PARK TO OLIVER
WICHITA, KANSAS

SRB
SAVOY, RUGGLES & BOHM, P.A.
ENGINEERING & SURVEYING

PROJECT NUMBER
DATE: June 27, 2001
UTILITY
SRB JOB
1554T

29
49