


DATE	
BY	
REFERENCES NOTED	
REFERENCES CHECKED	

FHWA REGION NO.	STATE	PROJECT NUMBER	FISCAL YEAR	SHEET NUMBER	TOTAL SHEETS
7	KANSAS	871E-0115-01	1997	30	49

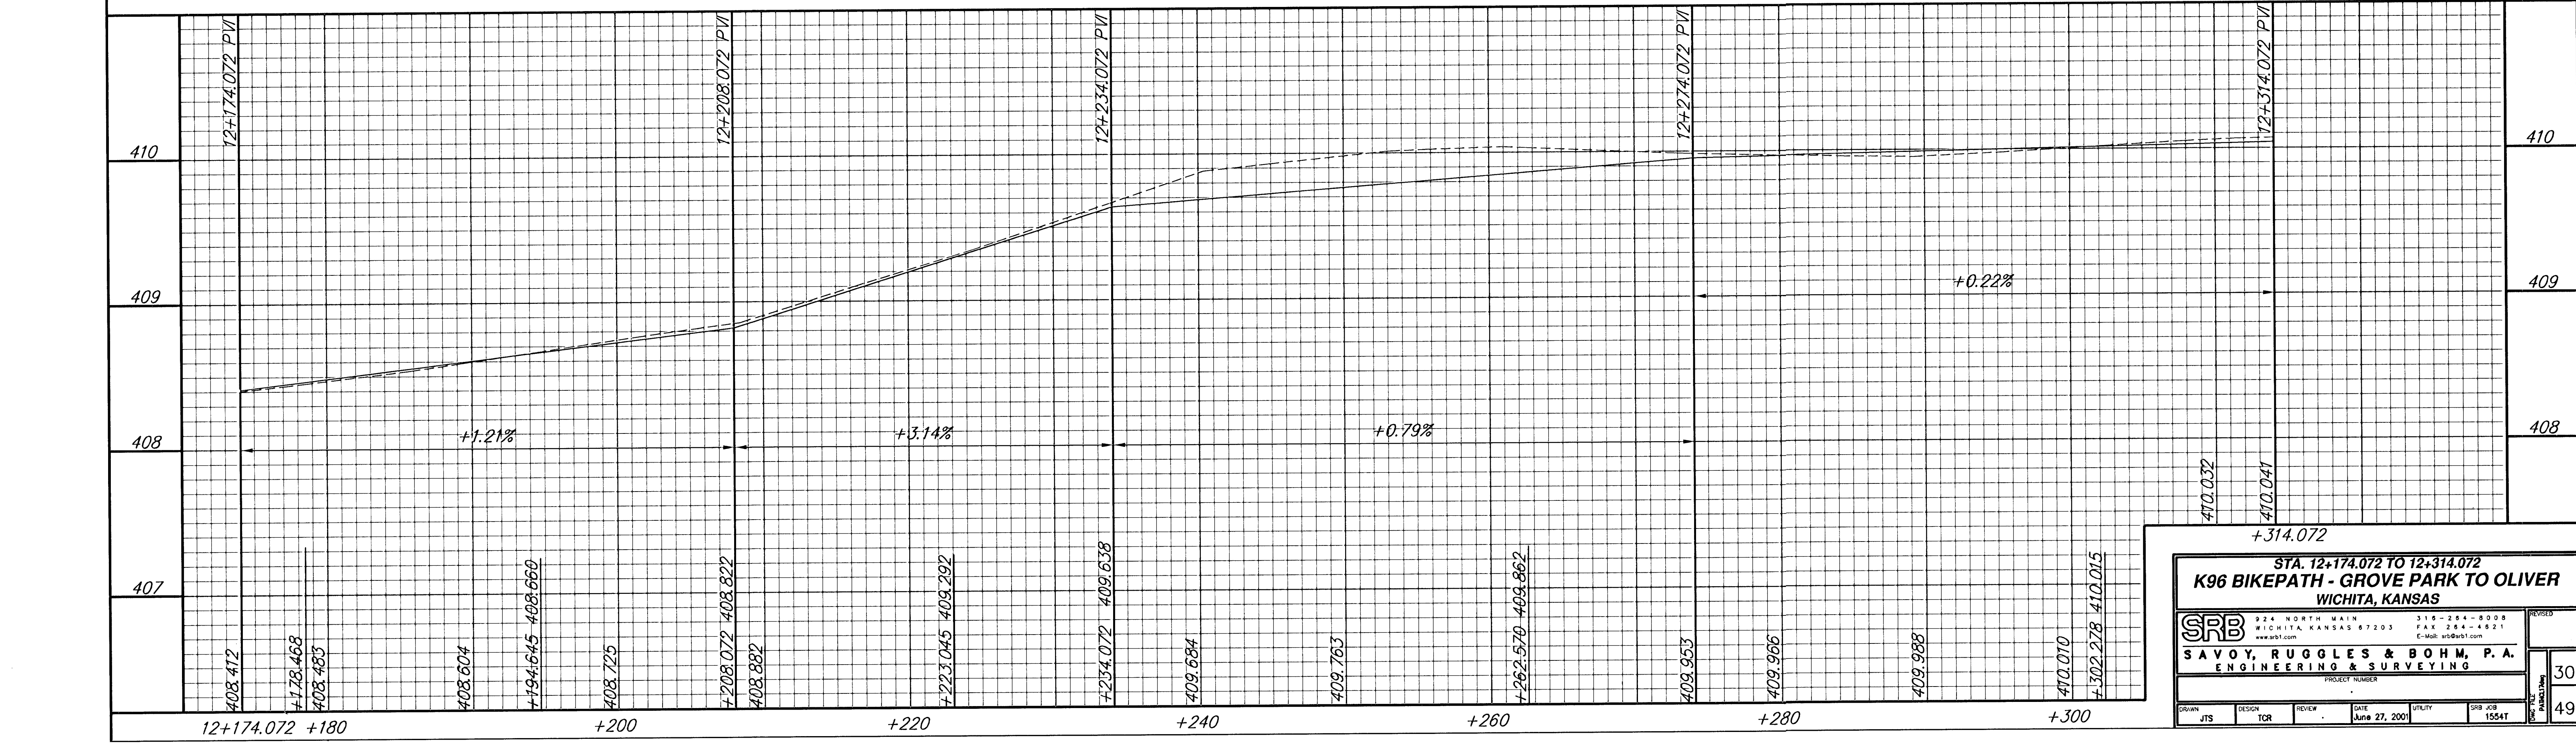

SRB
SAVOY, RUGGLES & BOHM, P.A.
ENGINEERING & SURVEYING

924 NORTH MAIN
WICHITA, KANSAS 67203
www.srb1.com

316-264-8008
FAX 264-4821
E-mail: info@srb1.com

PROJECT NUMBER
1554T

DATE
June 27, 2001

UTILITY
SRB JOB

REVISIONS
30
49

STA. 12+174.072 TO 12+314.072
K96 BIKEPATH - GROVE PARK TO OLIVER
WICHITA, KANSAS

30
49