



FHWA REGION NO.	STATE	PROJECT NUMBER	FISCAL YEAR	SHEET NUMBER	TOTAL SHEETS
7	KANSAS	87TE-0115-01	1997	31	49

BY	DATE
REFERENCES NOTED	
REFERENCES CHECKED	

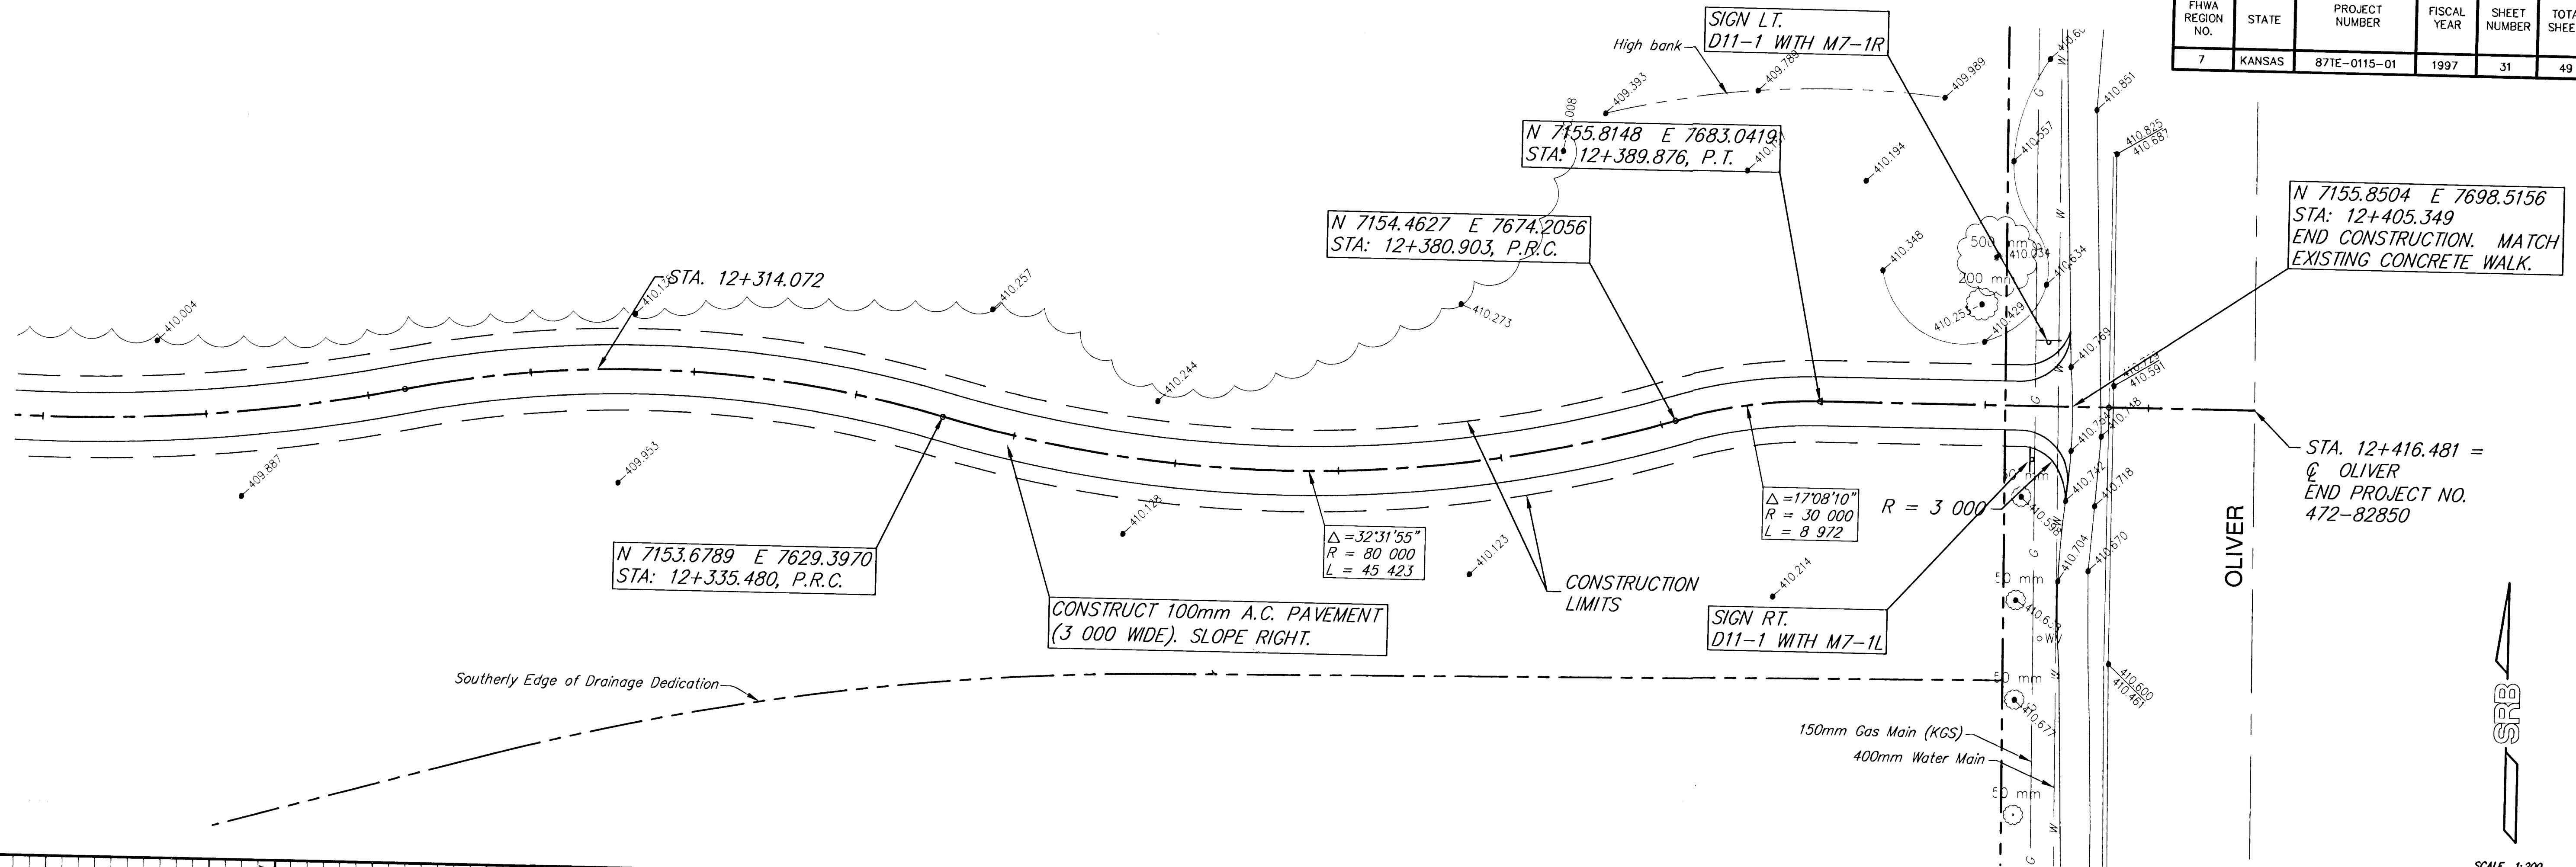

SCALE 1:200

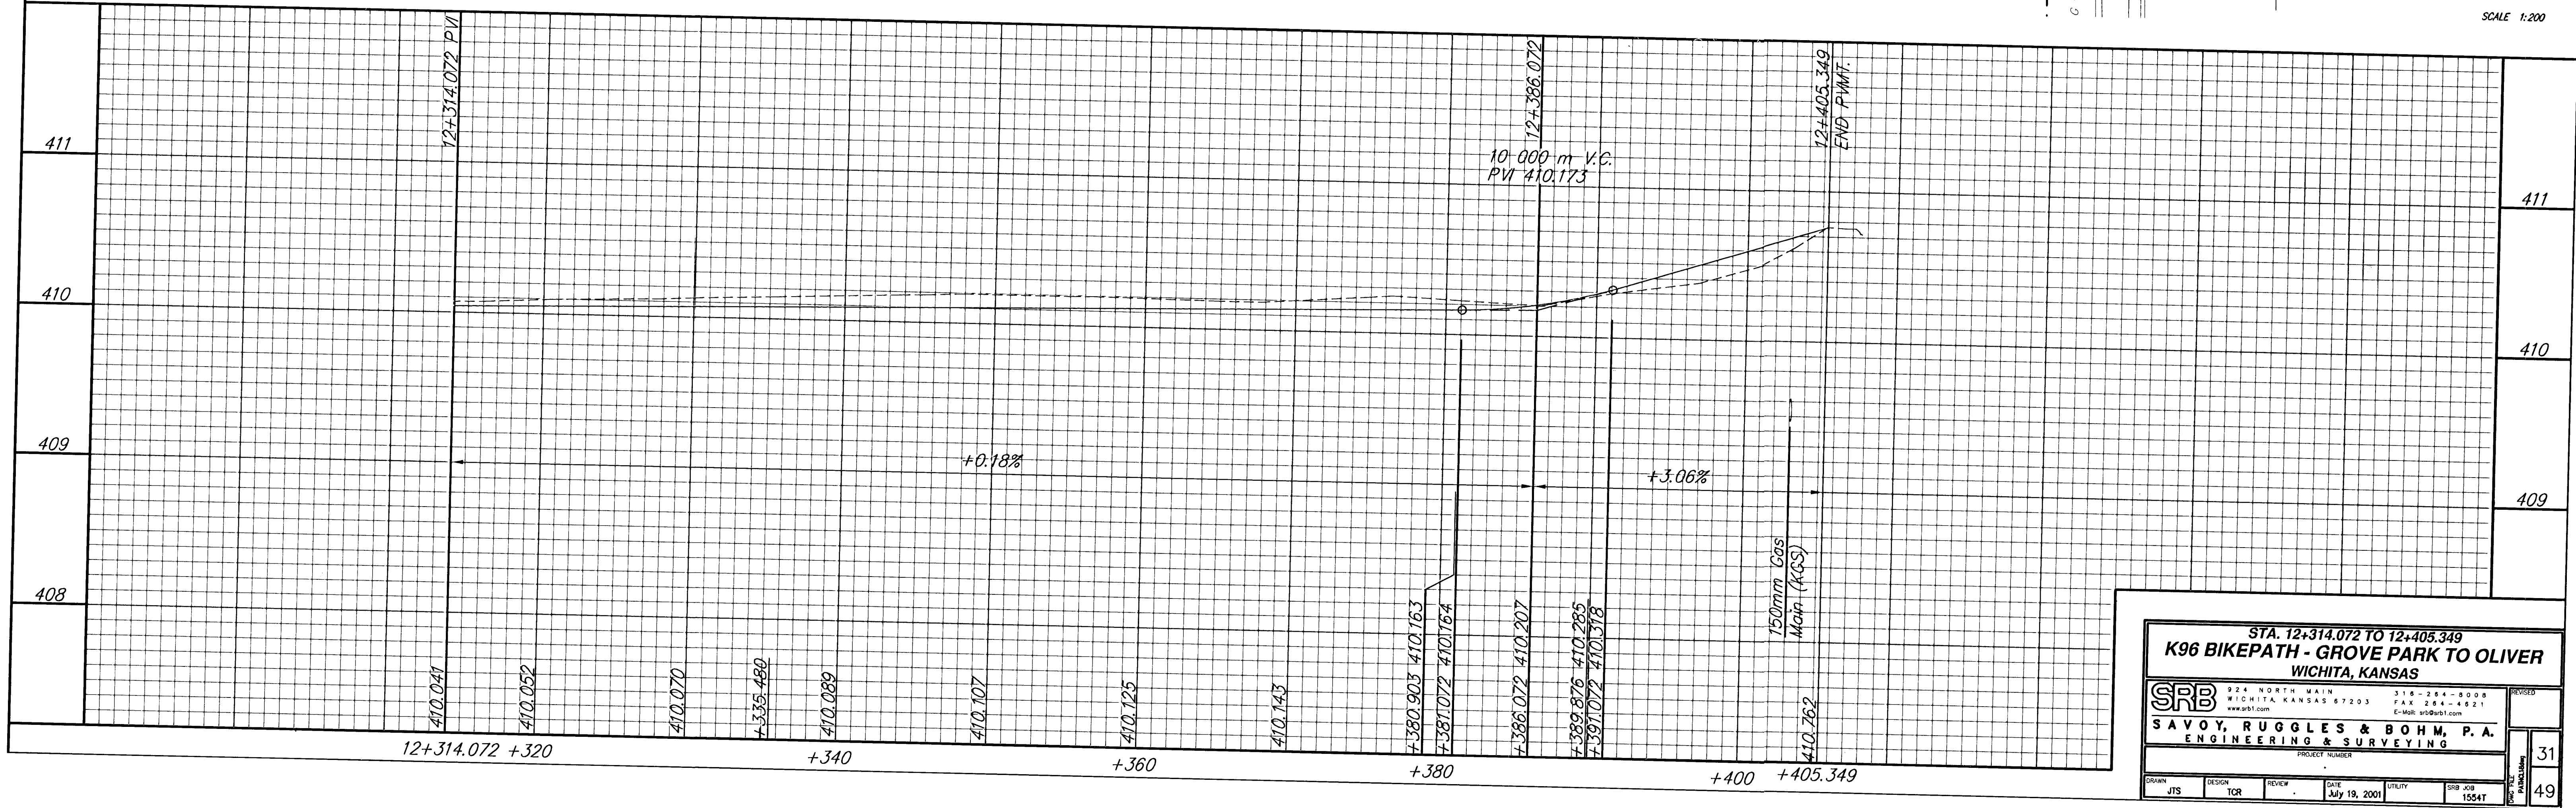

SRB

924 NORTH MAIN
WICHITA, KANSAS 67203
www.srb1.com

316-264-8008
FAX: 316-4421
E-Mail: srb@srb1.com

REVISIONS

STA. 12+314.072 TO 12+405.349
K96 BIKEPATH - GROVE PARK TO OLIVER
WICHITA, KANSAS

PROJECT NUMBER

DATE
July 19, 2001

UTILITY

SRB JOB
1554T

31

49