


Legend

- Water Flow
- Control Point
- Pavement Removal
- Construction Easement
- Limits of construction
- Right of Way
- Permanent Easement
- Remove Tree

- ① Sta. 3+072.494, 14.456 m Lt. Begin Taper
- ② Sta. 3+131.019, 15.475 m Lt. End Taper
- ③ 12,000 m R.
R.P. Sta. = 3+146.307, 24.475 m Ft.
P.C. Sta. = 3+138.060, 20.872 m Ft.
P.T. Sta. = 3+146.307, 15.475 m Ft.
- ④ 0.600 m R.
R.P. Sta. = 3+148.320, 0.000 m Ft.
P.C. Sta. = 3+148.320, 0.600 m Ft.
P.T. Sta. = 3+148.320, 0.600 m Lt.

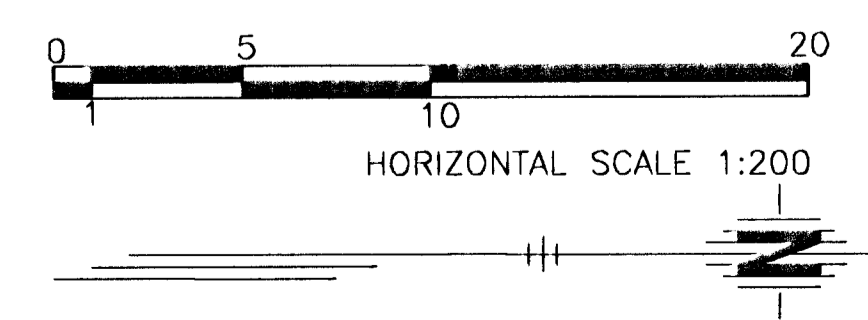

CONTROL POINT INFORMATION

- | | |
|---|---|
| CP #1 3/4" REBAR Sta. 2+999.606, 12.036 RT. N 17652.071 E 12013.448 ELEV 64.167 | CP #2 CHISELED "X" Sta. 3+083.290, 13.326 LT. N 17735.755 E 11988.086 ELEV 63.467 |
|---|---|

ROCK ROAD PLAN
STA. 3+000 - 3+150

HWS Consulting Group Inc.

Manhattan Office
3206 Kimball Avenue
Manhattan, KS 66503
Phone: (785) 539-2202
Fax: (785) 539-2393

| | |
|--------------------|-----------------|
| Designed By: JJH | Checked By: JDM |
| Drawn By: GEW | Date: FEB 2002 |
| Job No. 55-70-2003 | |