



FHWA REG NO.	STATE	PROJECT NO.	YEAR	SHEET NO.	TOTAL SHEETS
7	KANSAS	87 N-0198-01	2001	32	82

FED. AID NO. - CMQ-N019(801)

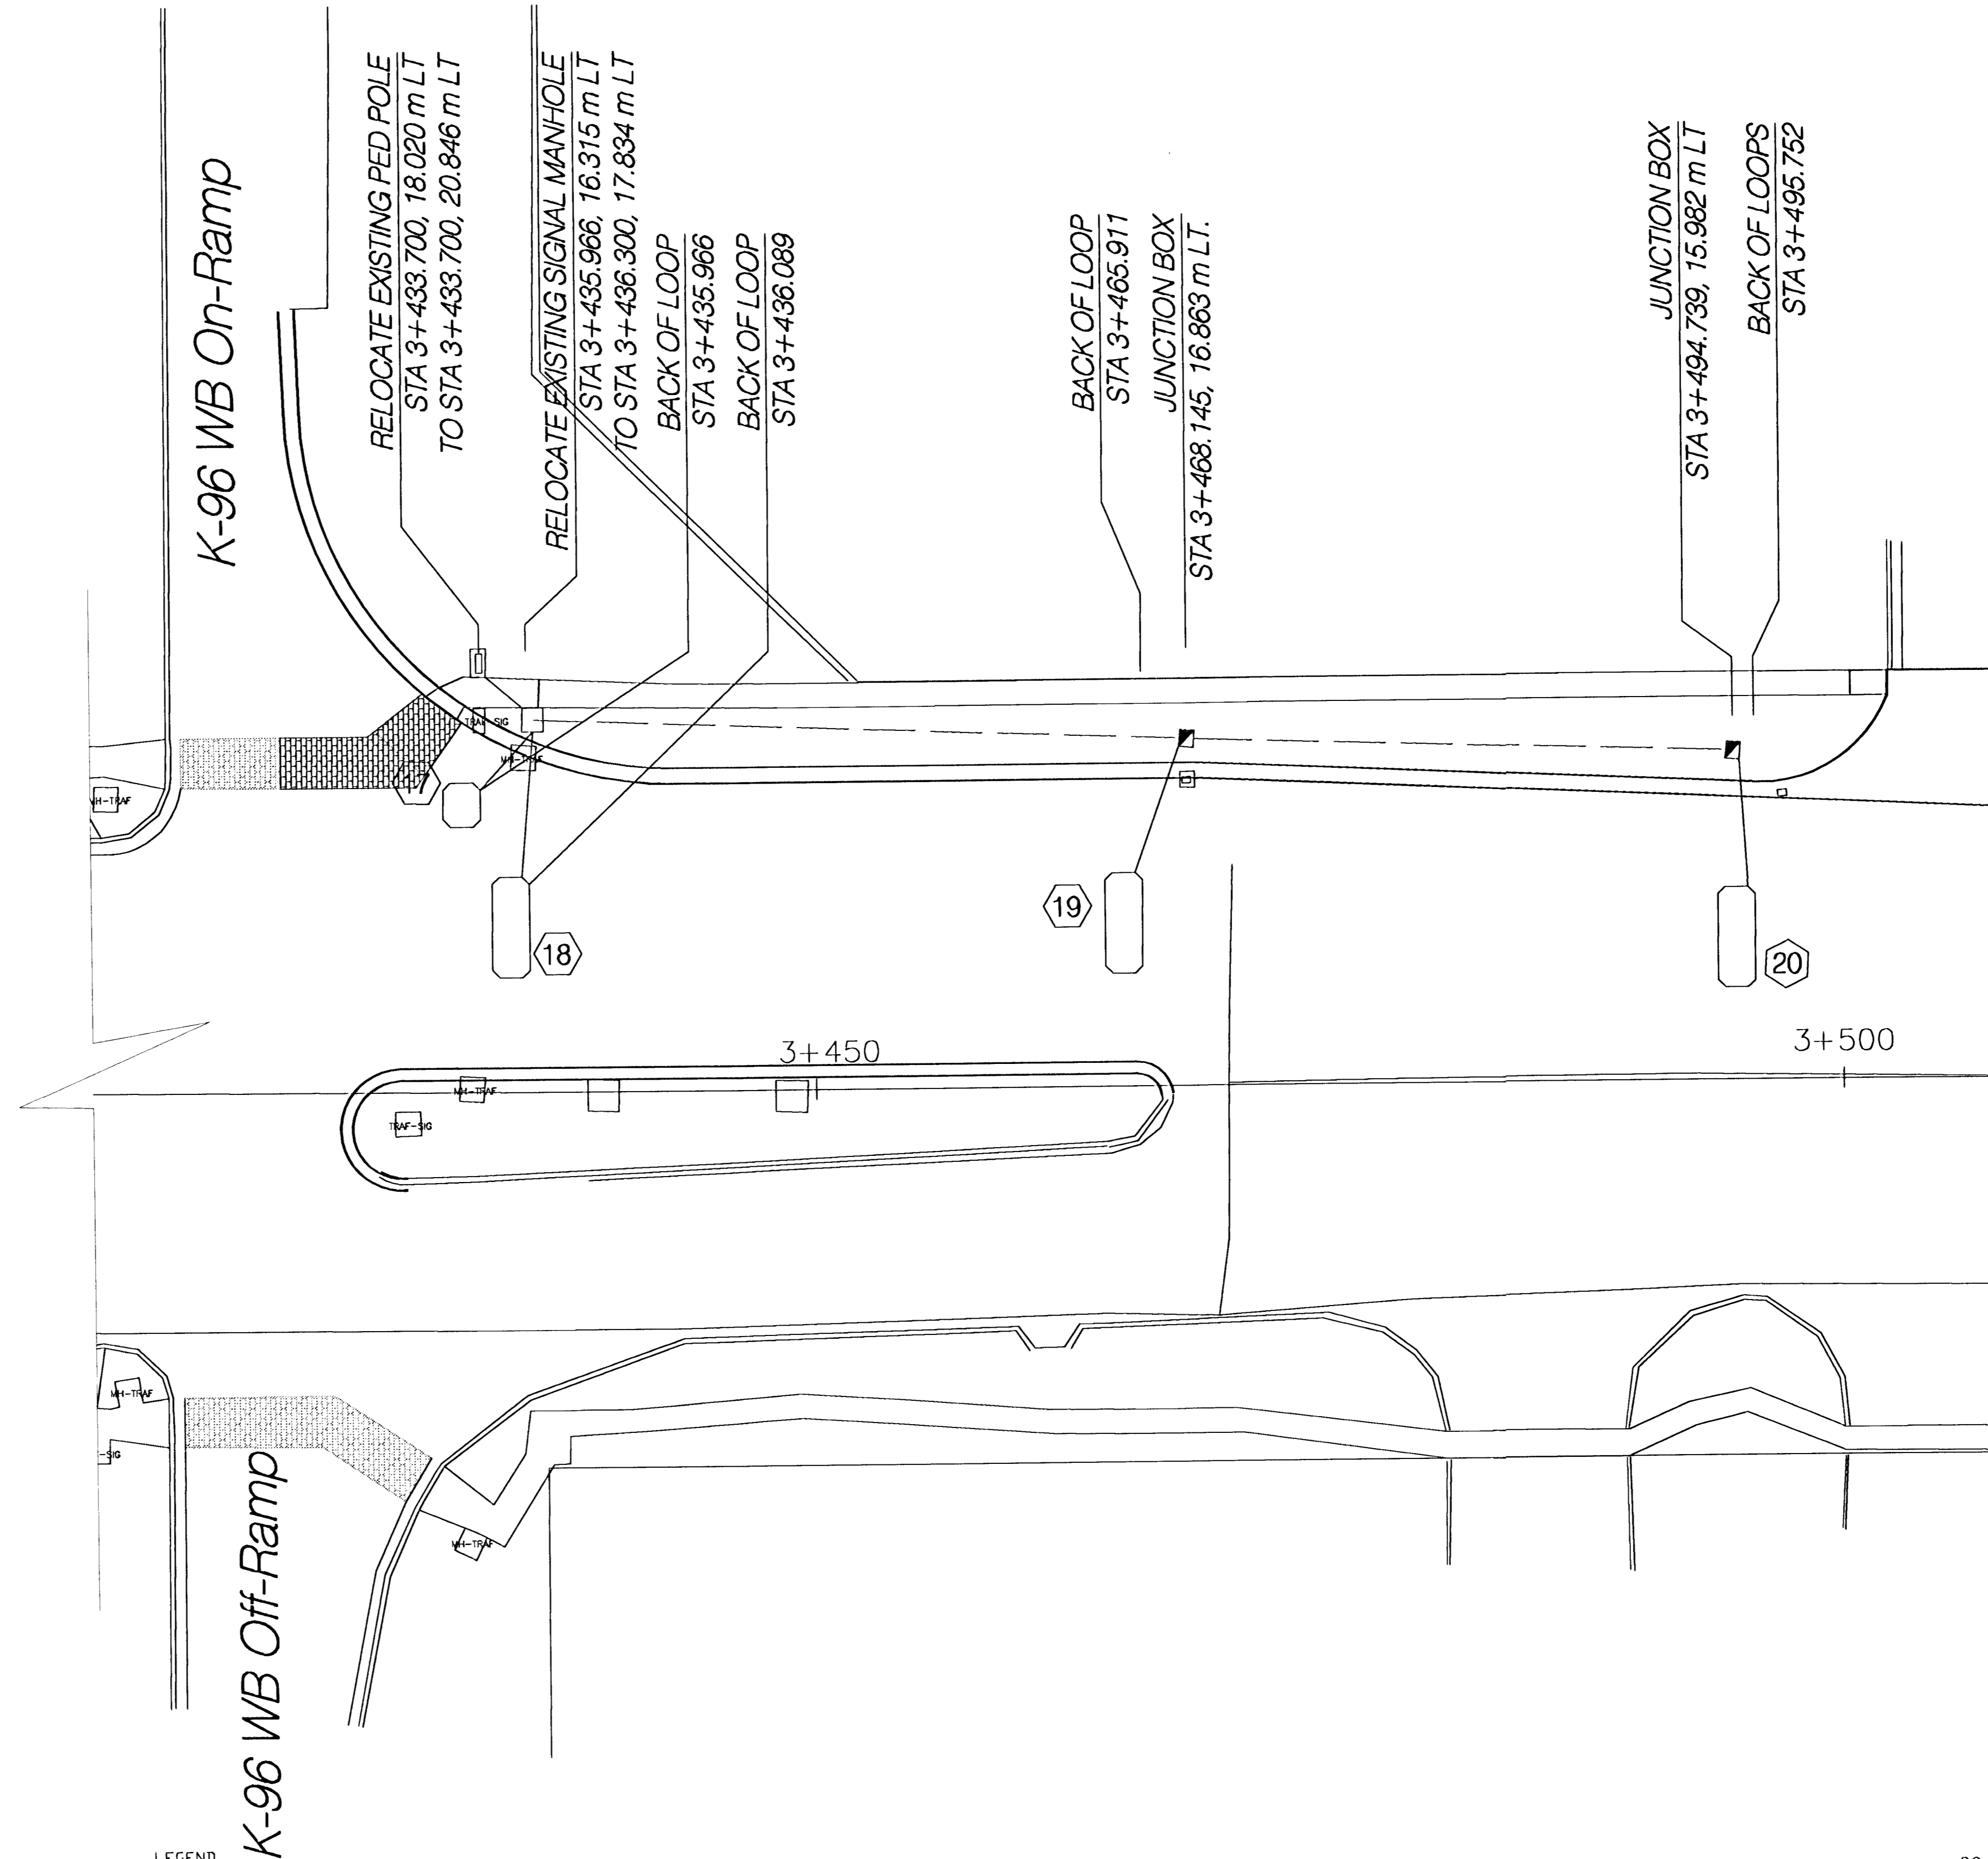

LEGEND

- ▭ EXISTING TRAFFIC SIGNAL POLE
- SERVICE BOX
- ⊙ DETECTOR NUMBER
- ◇ STANDARD INDUCTION LOOP DETECTOR
- CONDUIT IN TRENCH

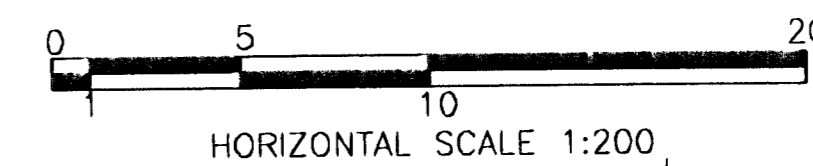

**ROCK ROAD  
TRAFFIC SIGNAL  
ROCK ROAD & K-96**

**HWS** Consulting Group Inc. Manhattan Office  
3208 Kimball Avenue  
Manhattan, KS 66503  
Phone: (785) 539-2202  
Fax: (785) 539-2393

Designed By: JH	Checked By: JDM
Drawn By: BD	Date: 11/14/01 Job No. 55-70-2003