



Copper Gate North Addition

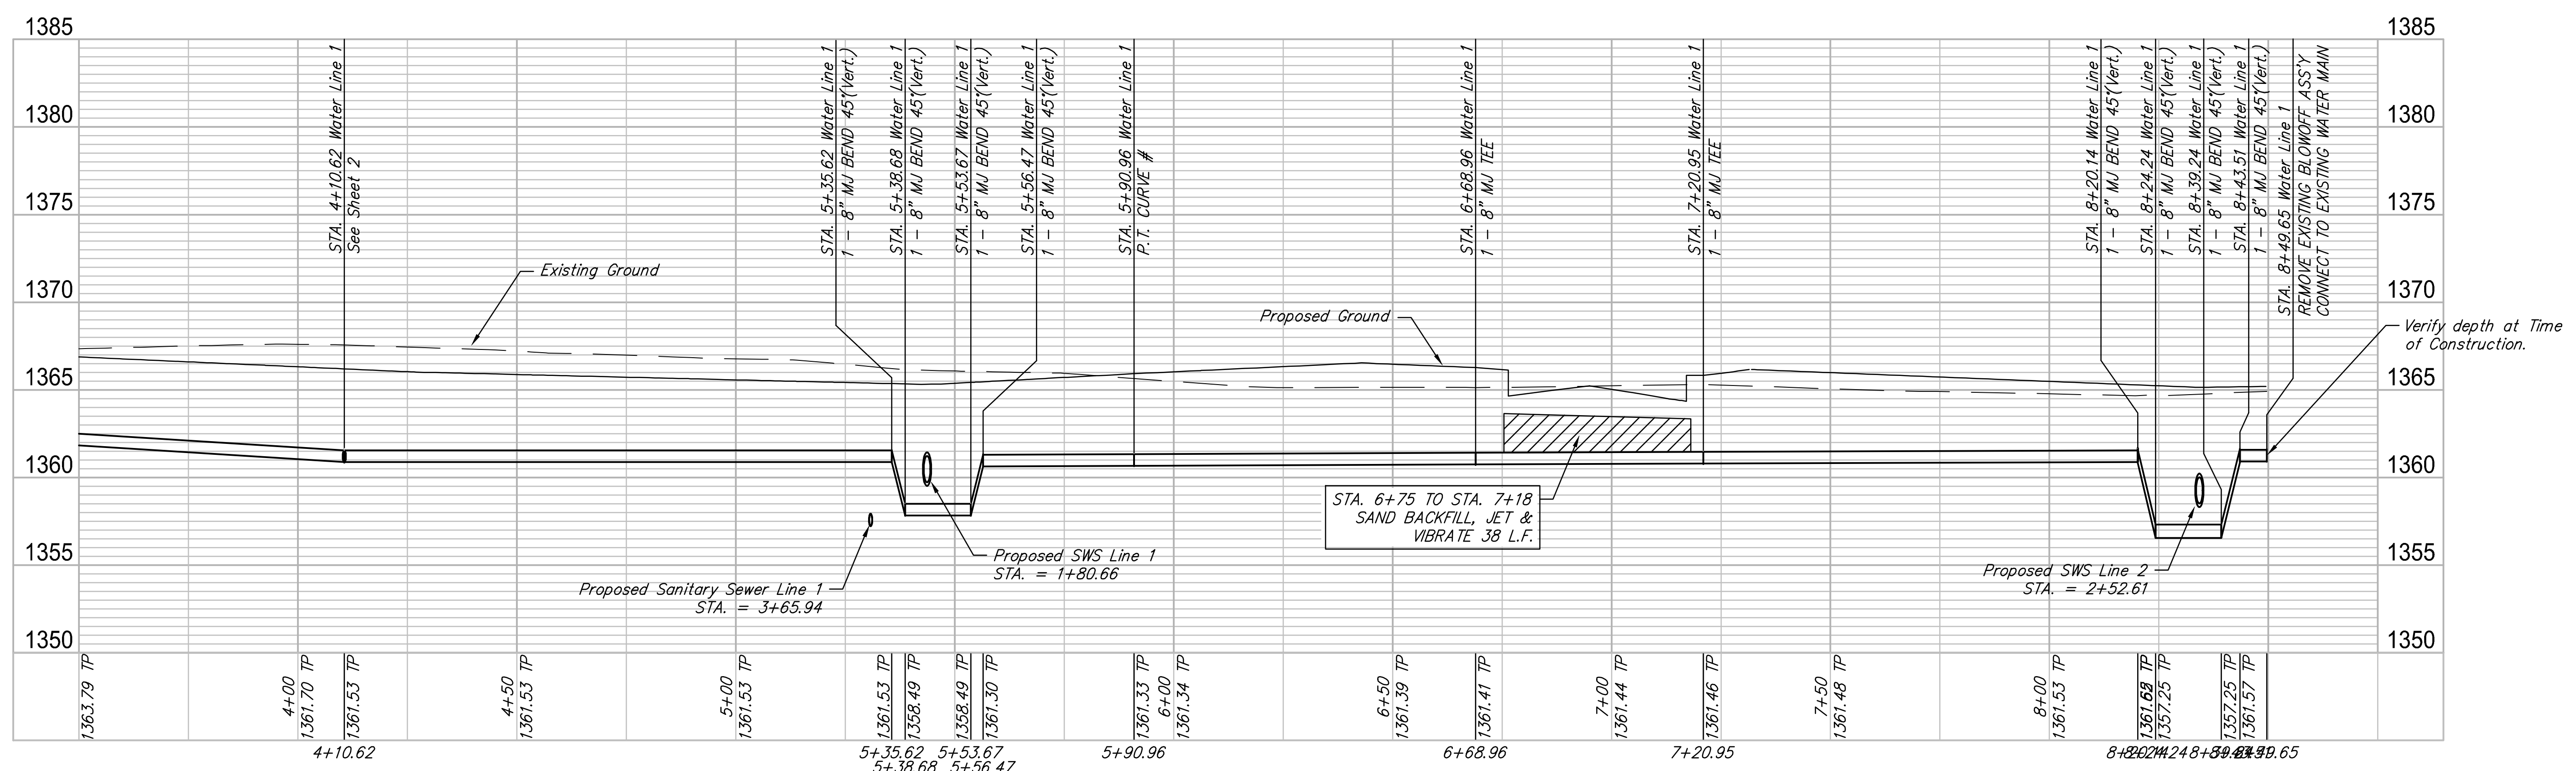

Water Line 1 PROFILE

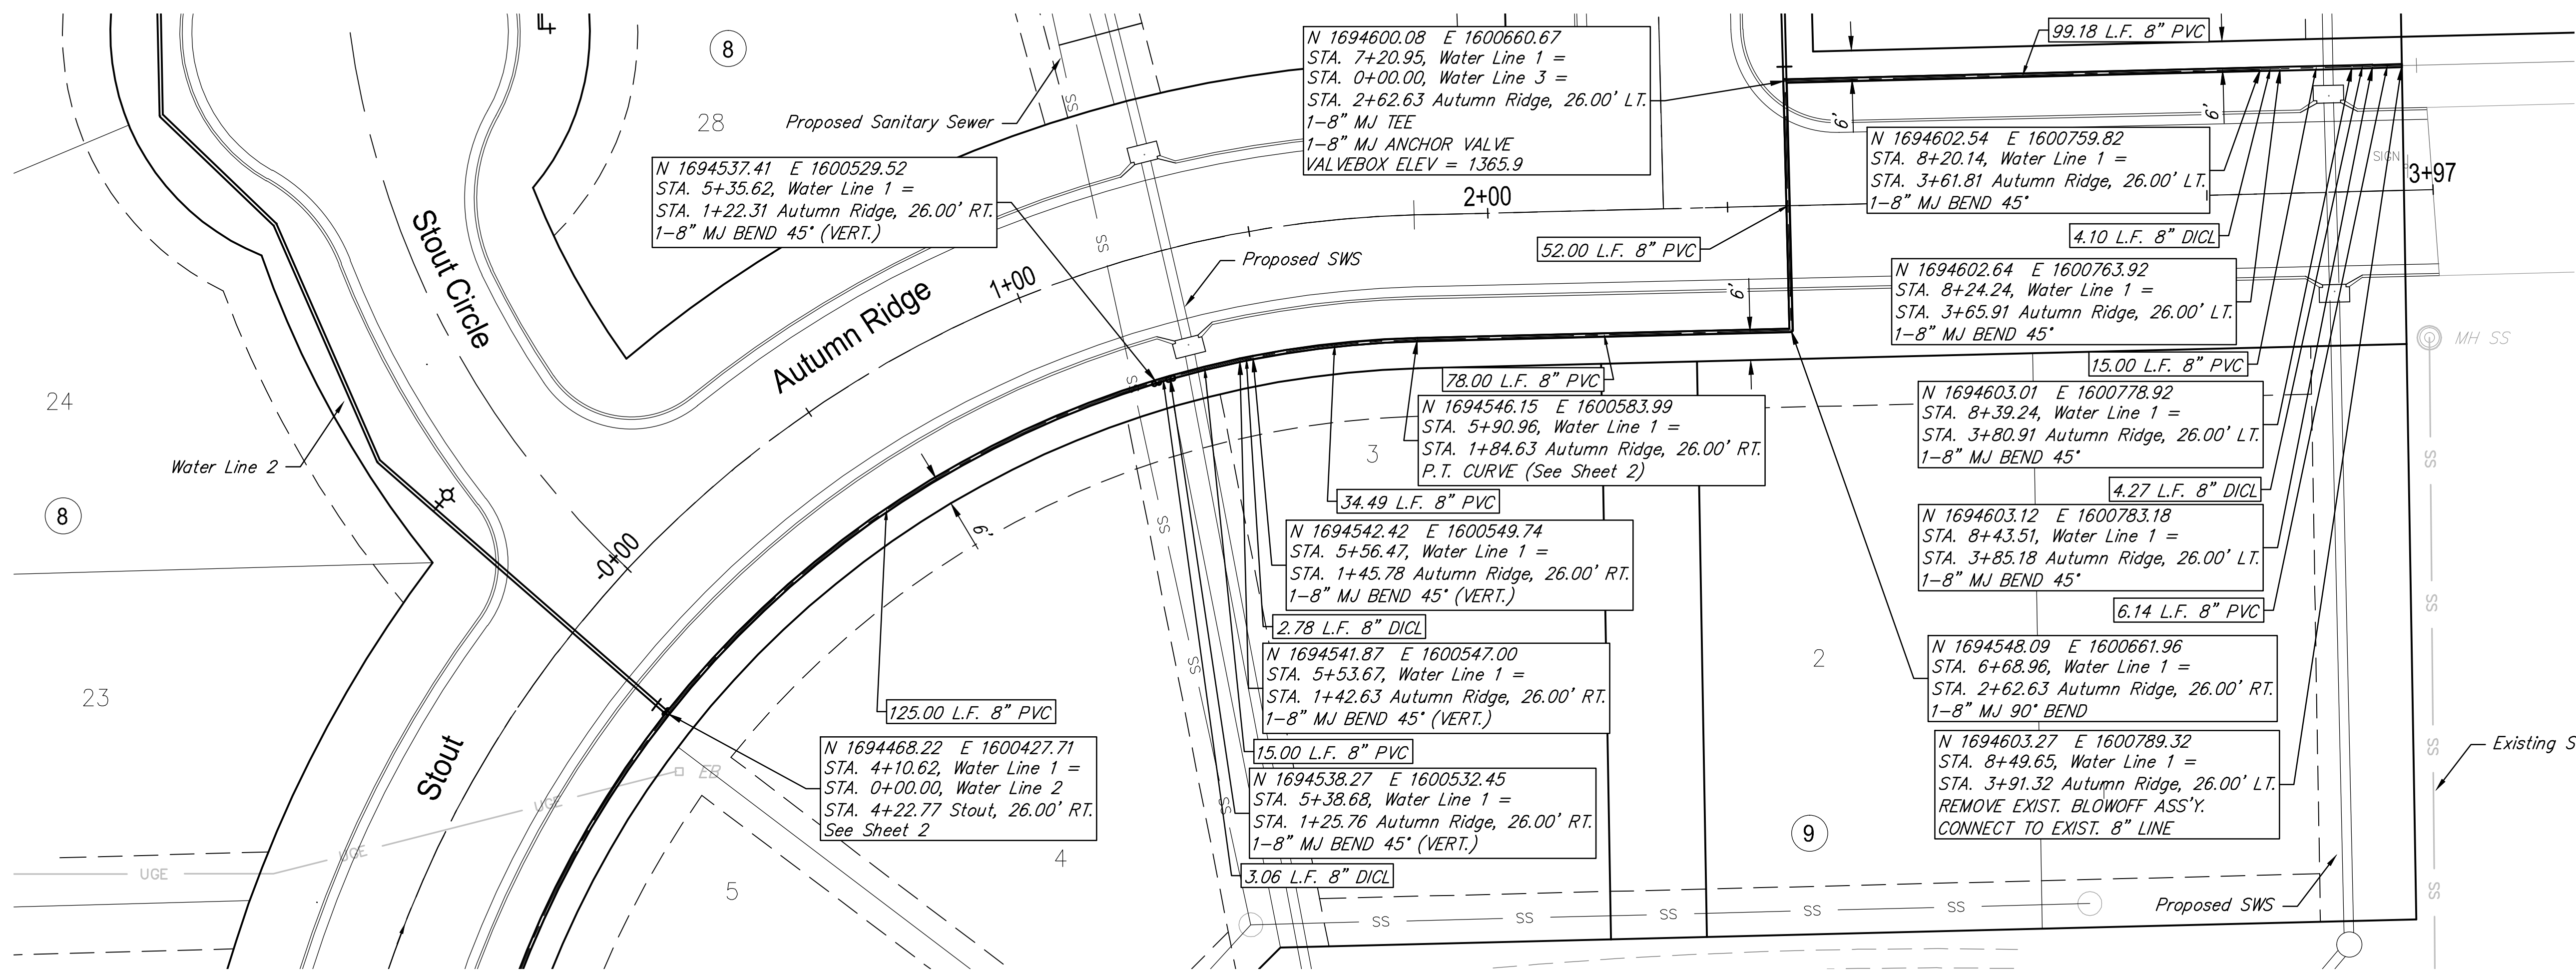

PROJECT NUMBER	448-90198	DRAWING FILE	03 - Line 1B Plan and Profile
DESIGN	KWL	UTILITY	...
CDJ	CDJ	DATE	July 2016
REVIEW	...	DATE	July 2016

Cheryl's Hollow, 2nd Addition
Water Line 1
Wichita, Kansas