

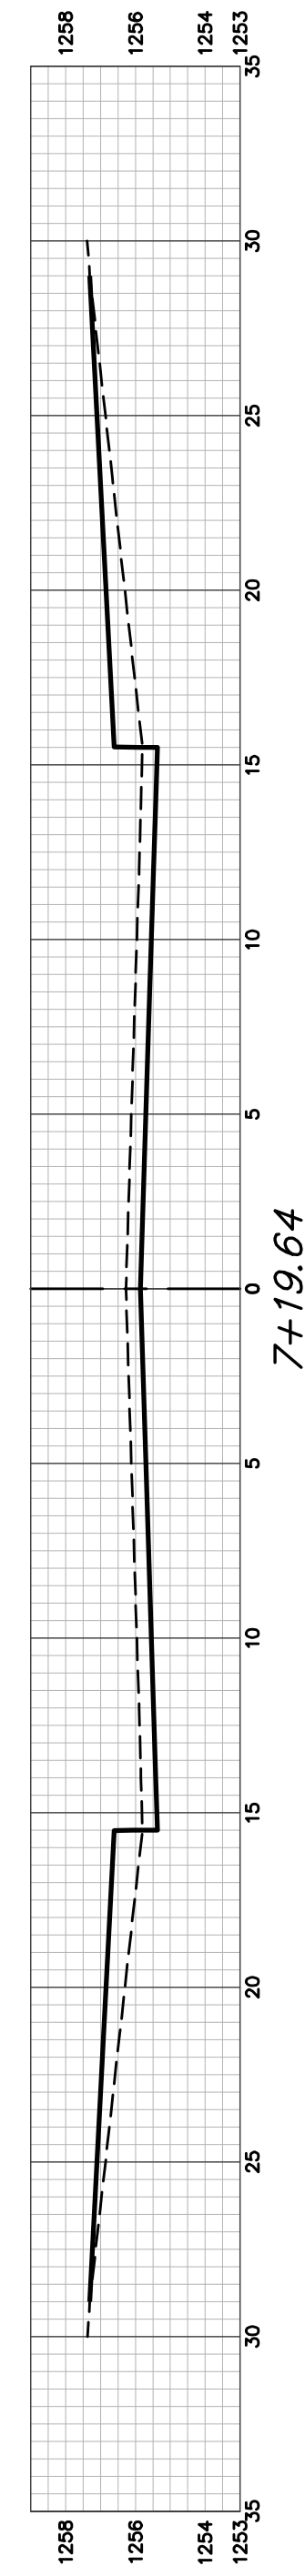


SUNFLOWER DR

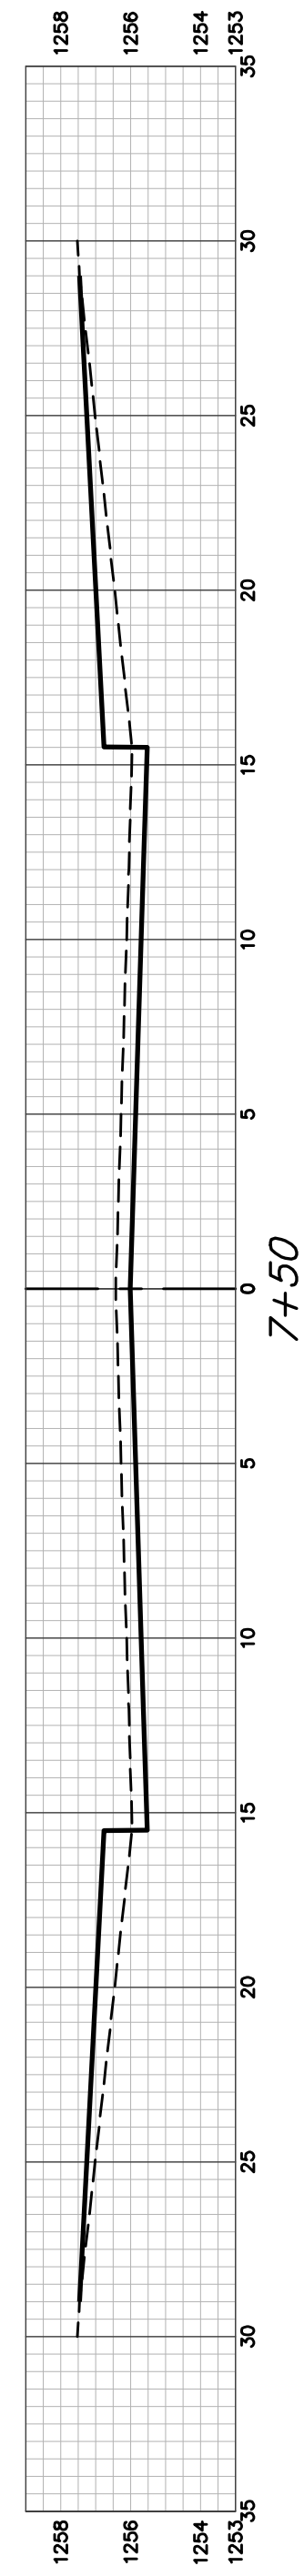

ASTER ST

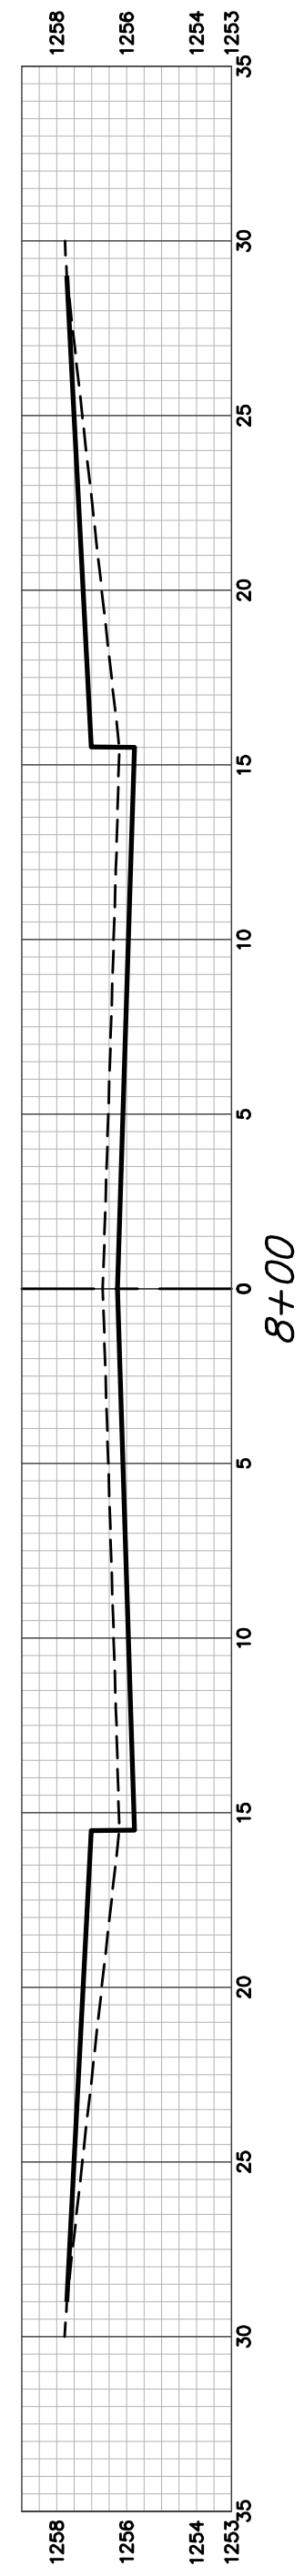