


Note:
The centerline of the road does not coincide with the centerline of the right-of-way near the intersection of Morris and Spring Hollow Drive.

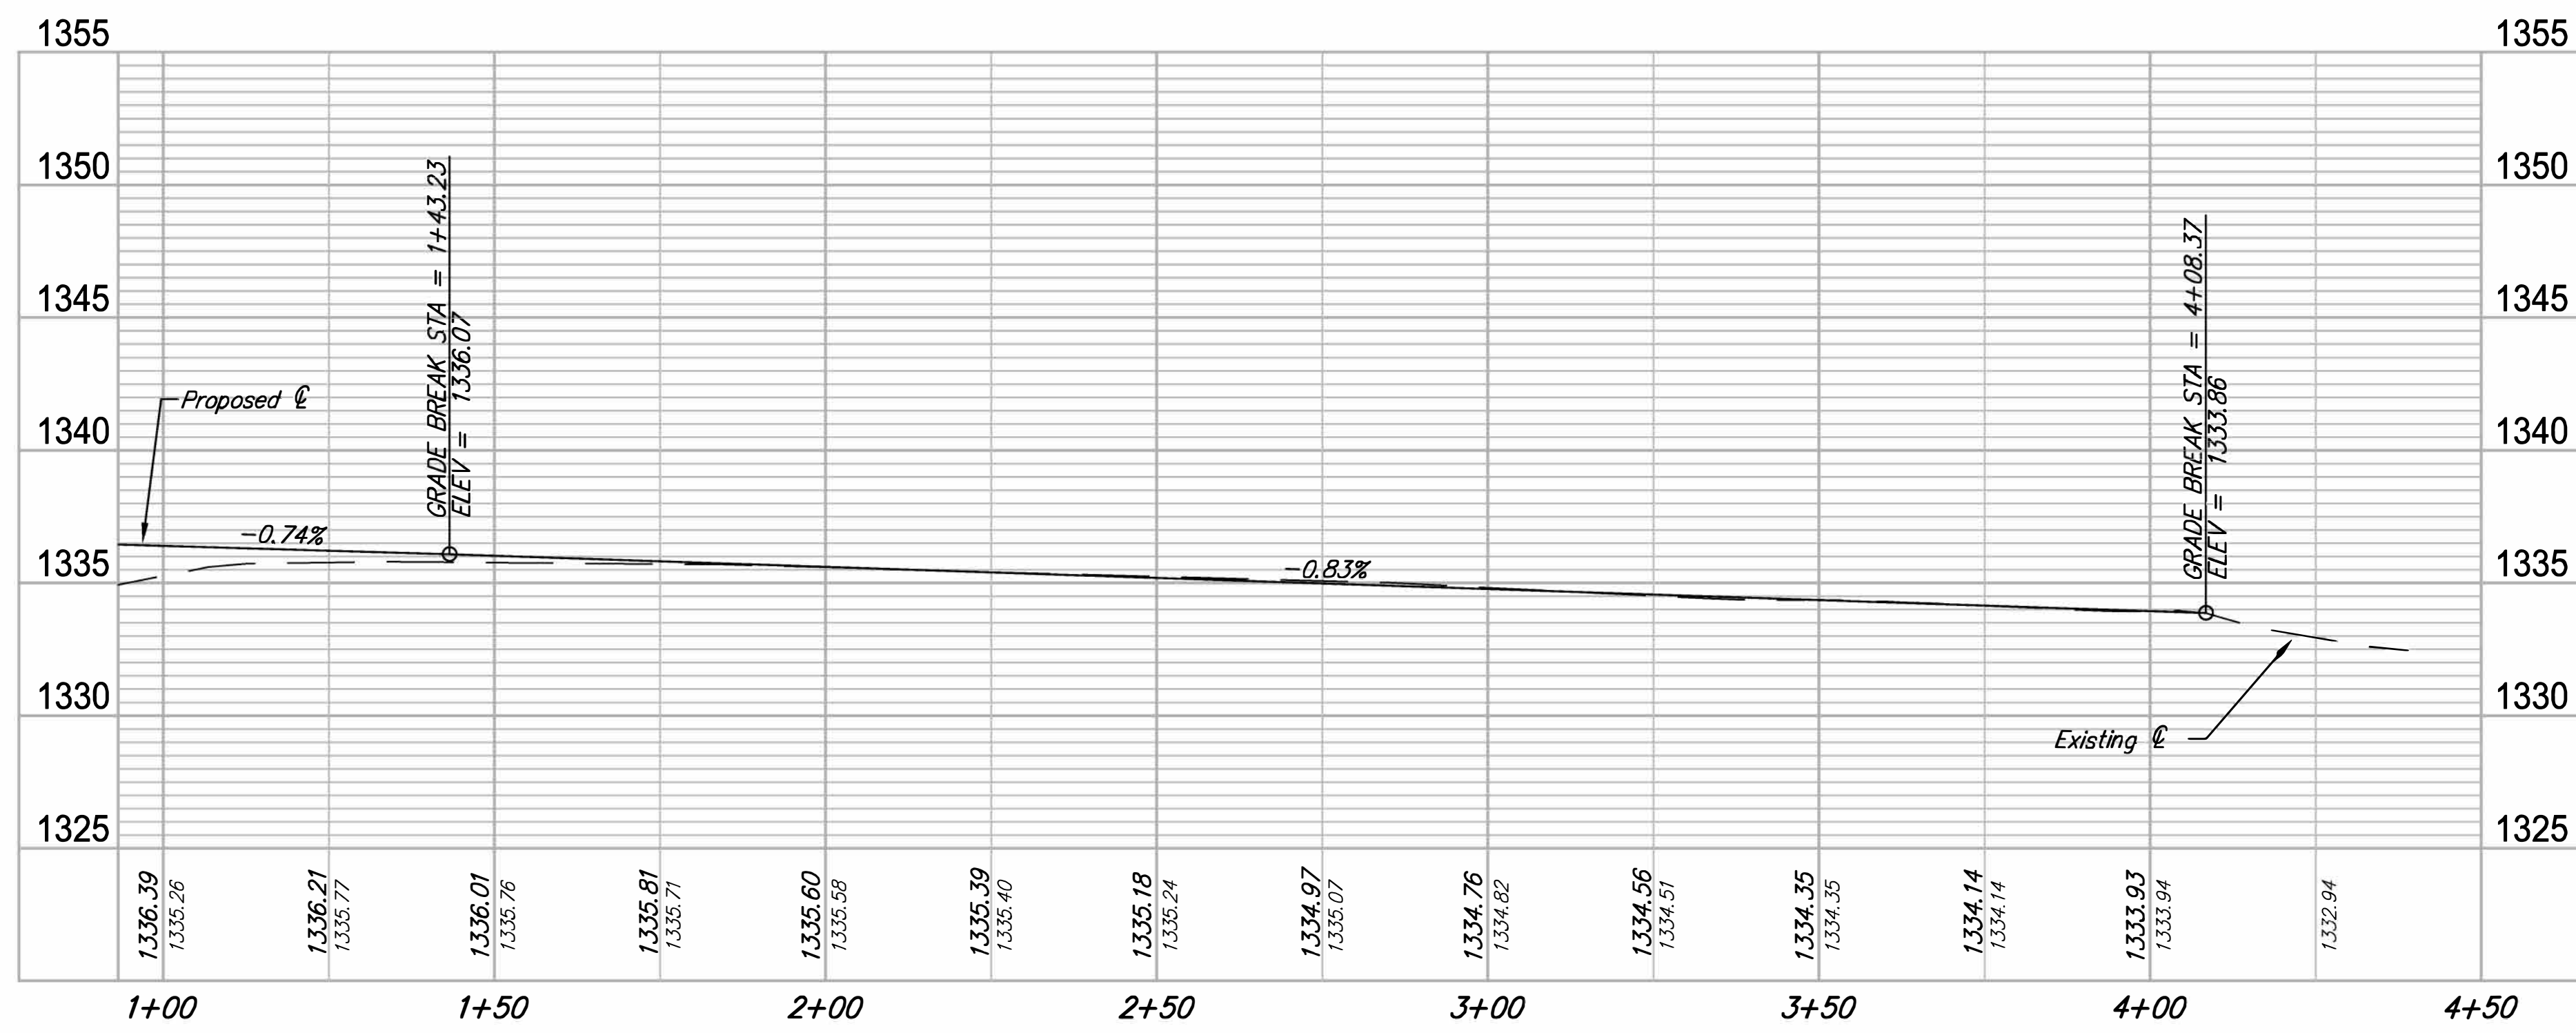

RUGGLES BOHM

ENGINEERS | SURVING | LANDSCAPE ARCHITECTURE | GEOTECHNICAL

**Clear Creek Paving
Morris Circle
Wichita, Kansas**

<small>PROJECT NUMBER</small> 472-83744	<small>DESIGN</small> EJG
<small>DRAWING FILE</small> 04 - Morris Cir	<small>REVISION</small> REVIEW DATE July 2016
<small>PROJECT NUMBER</small> 472-83744	<small>DESIGN</small> EJG
<small>DRAWING FILE</small> 04 - Morris Cir	<small>REVISION</small> REVIEW DATE July 2016

RB JOB
4696E

SHEET
4
OF
23