


THE CONTRACTOR SHALL NOTIFY WESTAR ENERGY PRIOR TO EXCAVATING IN THE AREA OF WESTAR BURIED ELECTRICAL LINE(S). SHANE PRICE OR WESTAR REPRESENTATIVE TO BE PRESENT DURING EXCAVATION AND CONSTRUCTION AROUND BURIED WESTAR LINES.

ALTERNATE BID ITEM: C900 CL. 235 PVC FOR ALL PIPING

SEED 150 SY OF GRASSLAND SOD 150 SY OF GRASSLAND

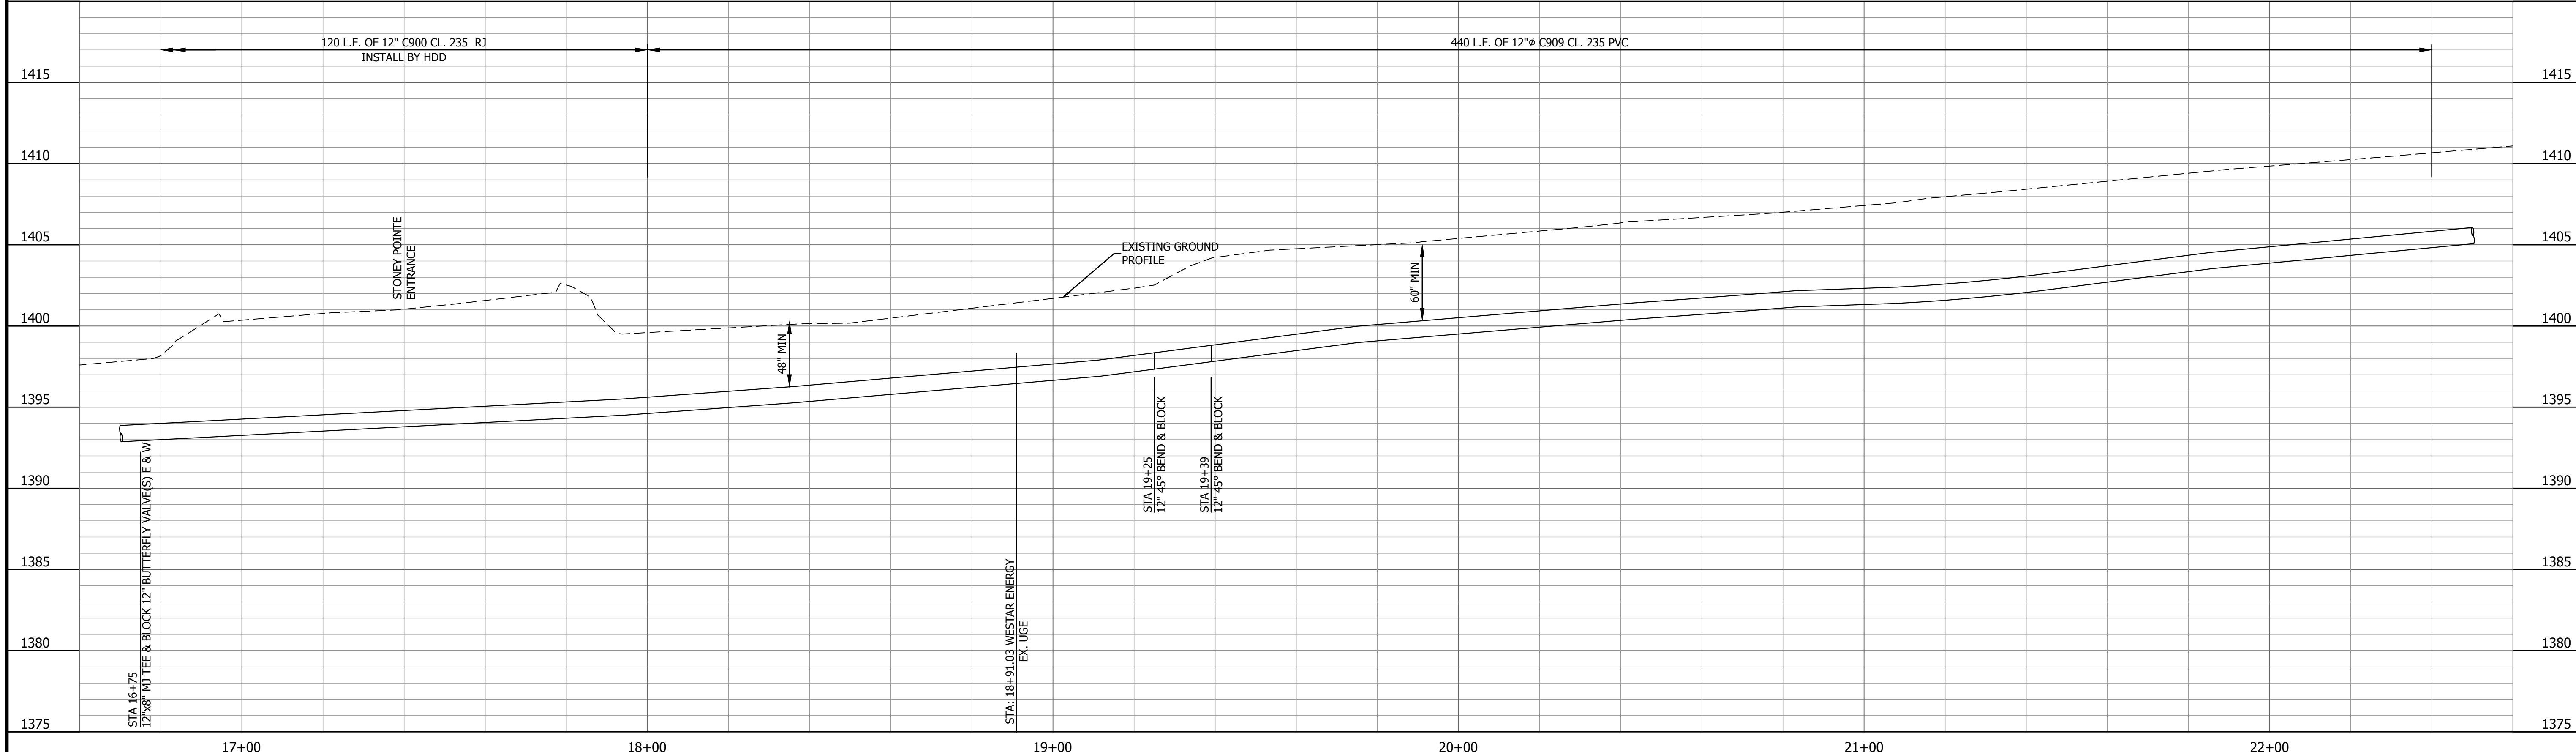

#	DATE	DESCRIPTION	BY

DESIGNED BY:	BMH
DRAWN BY:	DOJ
CHECKED BY:	ADW
PROJECT ENGR:	

BARTLETT & WEST
 1200 SW EXECUTIVE DRIVE - TOPKA, KS 66615.3850
 PHONE 785.272.2252 - FAX 785.272.7949
 WWW.BARTWEST.COM

12" WATERLINE INSTALLATION PROJECT
 E 29TH ST N FROM N GREENWICH RD TO N 127TH ST E
 WICHITA, KANSAS

PLAN & PROFILE
 STA 16+80 TO STA 22+40

	PROJ NO:	19122.000	DRAWING NO:	6
	CONST PROJ:		SHEET NO:	6 OF 19
	SCALE:	AS NOTED	DATE:	JUNE 2016
	DATE:	JUNE 2016		

Drawing Name: W:\Proj\19000\19122\19122.000\AutoCad\Plan Sect\19122.000zLayout.dwg Layout Name: 6 STA 16+80 TO STA 22+40 Plotted By: DOJ0424 Plotted on: 7/29/2016 10:50:55 AM
 Last edit on: 00/00/00