


Point #	Northing	Easting	Desc.
1	1678249.36	1678020.30	Control Point
2	1678251.82	1678399.01	Control Point
3	1678793.86	1678393.25	Control Point
4	1678791.77	1678014.53	Control Point
5	1678177.69	1678239.89	Sta 0+00.00 Line 1
6	1678451.77	1678236.98	Sta 2+74.09 Line 1
7	1678624.31	1678235.15	Sta 4+46.64 Line 1
8	1678640.86	1678218.24	Sta 4+70.30 Line 1
9	1678673.76	1678217.89	Sta 5+03.21 Line 1
10	1678697.28	1678240.91	Sta 5+36.12 Line 1
11	1678697.63	1678273.82	Sta 5+69.03 Line 1
12	1678673.27	1678298.70	Sta 6+03.85 Line 1
13	1678641.71	1678299.04	Sta 6+35.41 Line 1
14	1678626.90	1678284.53	Sta 6+56.15 Line 1



DATE: 7.19.2016
 THIS SHEET HAS BEEN
 SIGNED, SEALED AND
 DATED ELECTRONICALLY

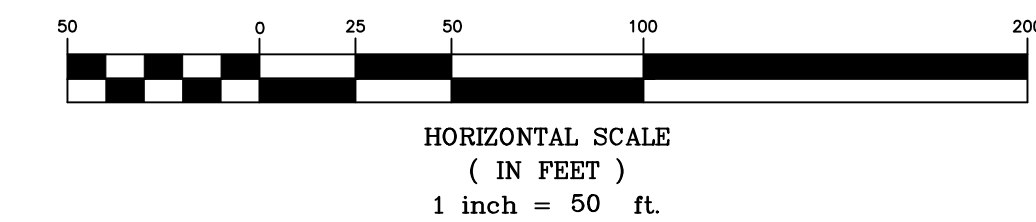

Lots 1-24, Block A, Harry's Landing Addition
 Control Map/Plan Sheet
 Wichita, Kansas

	PROJECT NUMBER 448-90735 (735558)			SHEET 2
	KEM NO. 15184	FILE	DATE 03/2016	
DESIGN KM	DRAWN MP	REVISED		