
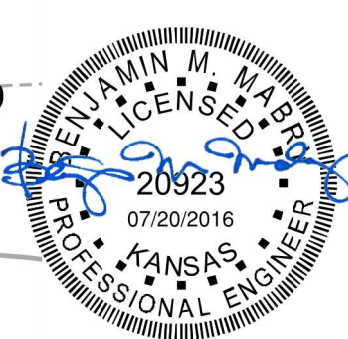
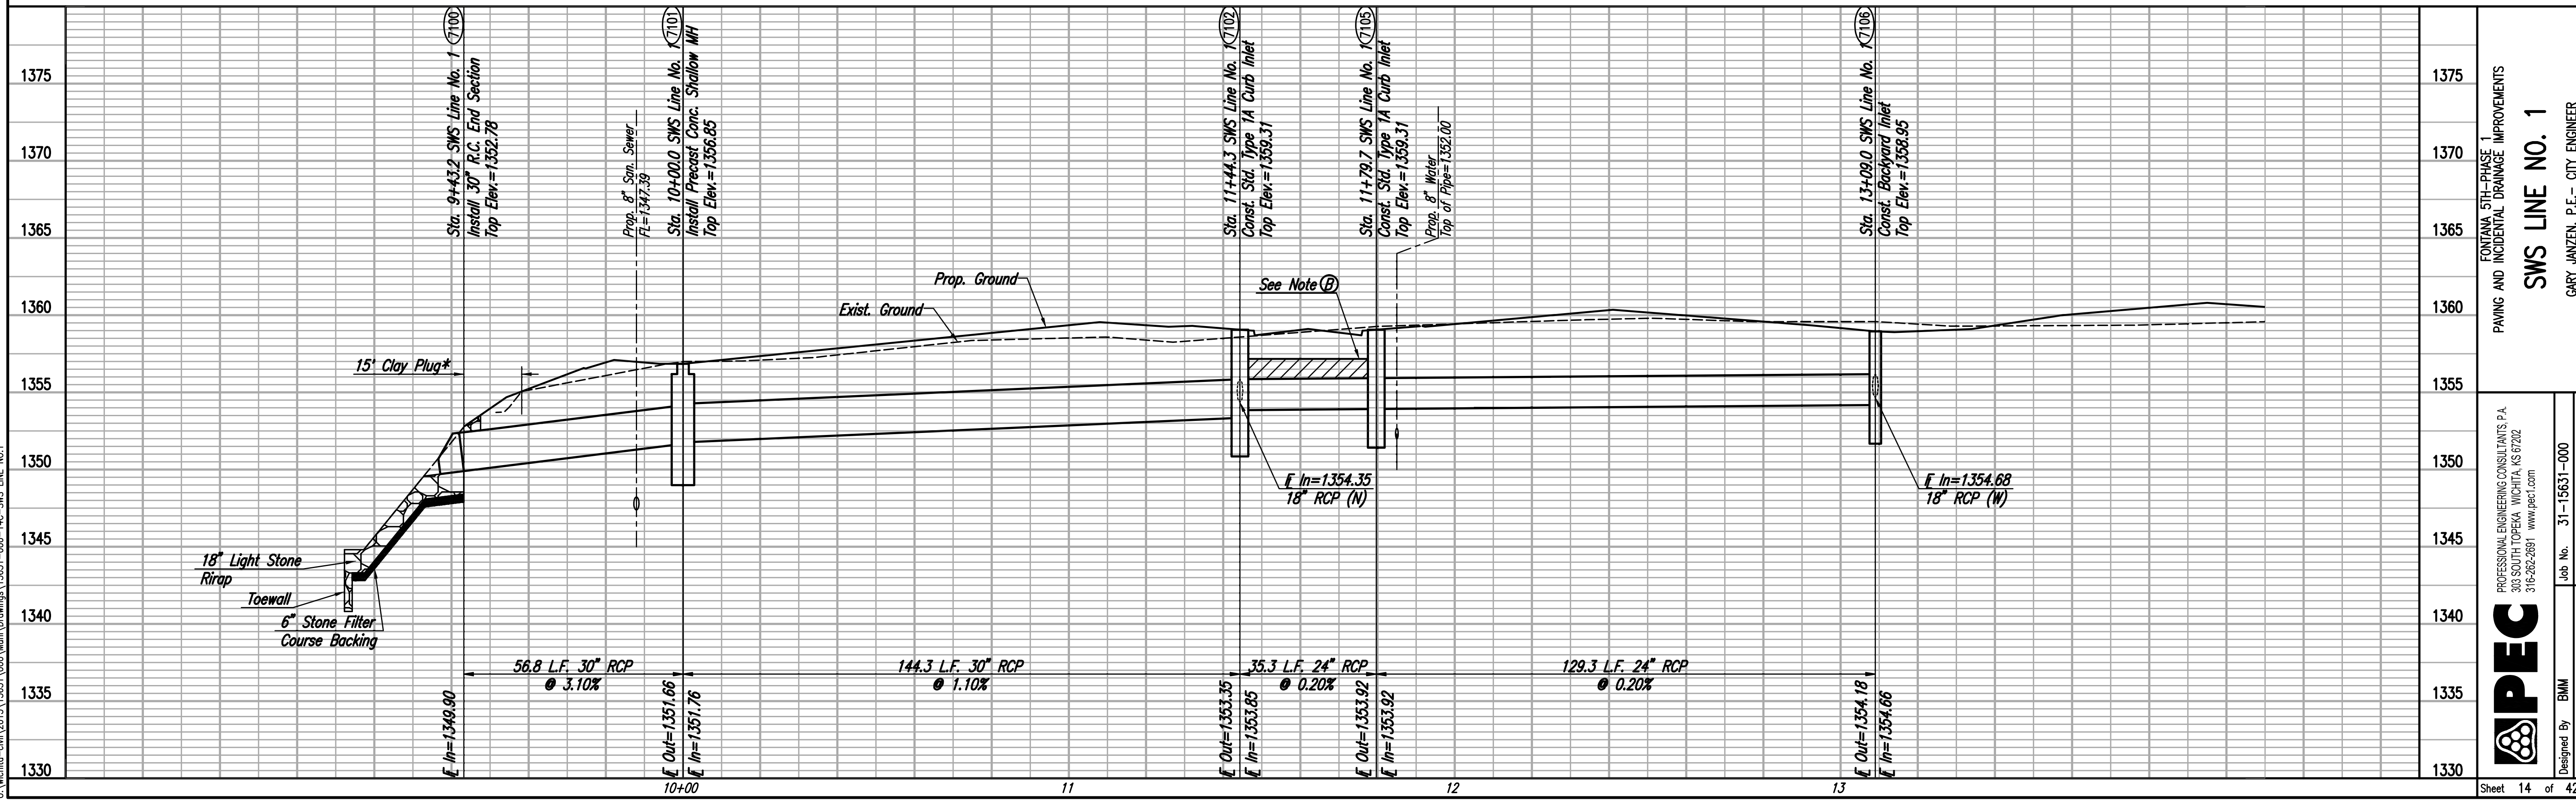


PLAN	CHECKED	DATE
	CHECKED	

PROFILE	CHECKED	DATE
	CHECKED	

Saved: 07-19-2016 12:33:35 PM by: BUS  
 Plot Scale: 1" = 10'-0" (Horizontal) 1" = 4'-0" (Vertical)  
 U:\wchita-civil\2015\15631\000\Drawings\15631-000-14C-SWS LINE NO. 1

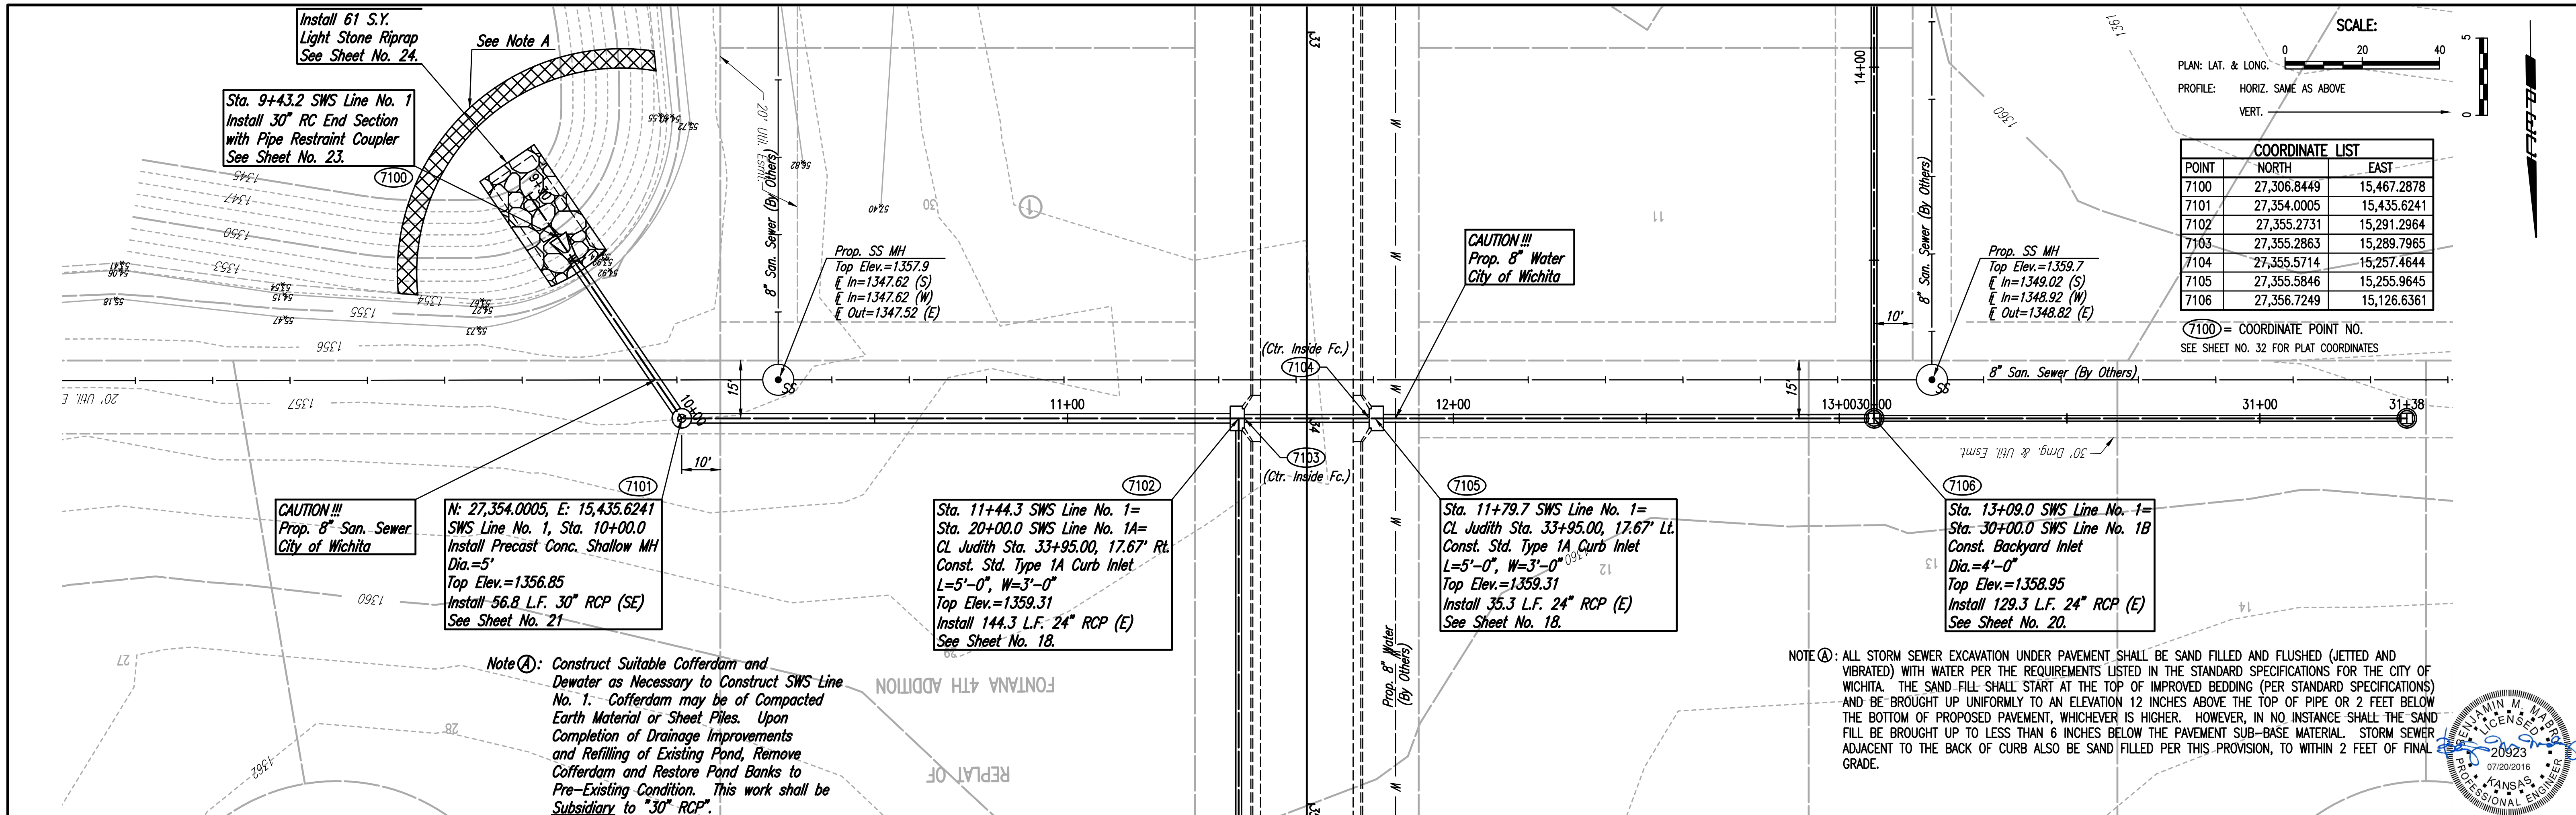

Fontana 5TH-PHASE 1  
 PAVING AND INCIDENTAL DRAINAGE IMPROVEMENTS

**SWS LINE NO. 1**

DESIGNED BY: BMM  
 DRAWN BY: BUS

Job No. 31-15631-000  
 Date July 2016

PROFESSIONAL ENGINEERING CONSULTANTS, P.A.  
 303 SOUTH TOPEKA WICHITA, KS 67202  
 316-262-2691 www.pec1.com

GARY JANZEN, P.E. - CITY ENGINEER  
 CITY OF WICHITA PROJECT NO. 472-84801

Sheet 14 of 42