

STATE	PROJECT NO.	YEAR	SHEET NO.	TOTAL SHEETS
KANSAS	87 N-0597-01	2016	131	191




STREET IMPROVEMENTS FOR:
PAWNEE AVENUE
 FROM HYDRAULIC TO POPLAR
 WICHITA, KANSAS

©2013 MKEC Engineering All Rights Reserved
 These drawings and their contents, including, but not limited to, all concepts, designs, & ideas are the exclusive property of MKEC Engineering (MKEC), and may not be used or reproduced in any way without the express consent of MKEC.

PAWNEE AVE. SIGNING PLAN

PROJECT NO.	87 N-0597-01	
DATE	DATE	
SCALE	1"=40'	
DESIGNED	DRAWN	CHECKED
JRA	JSB	JRA
NO.	REVISION	DATE

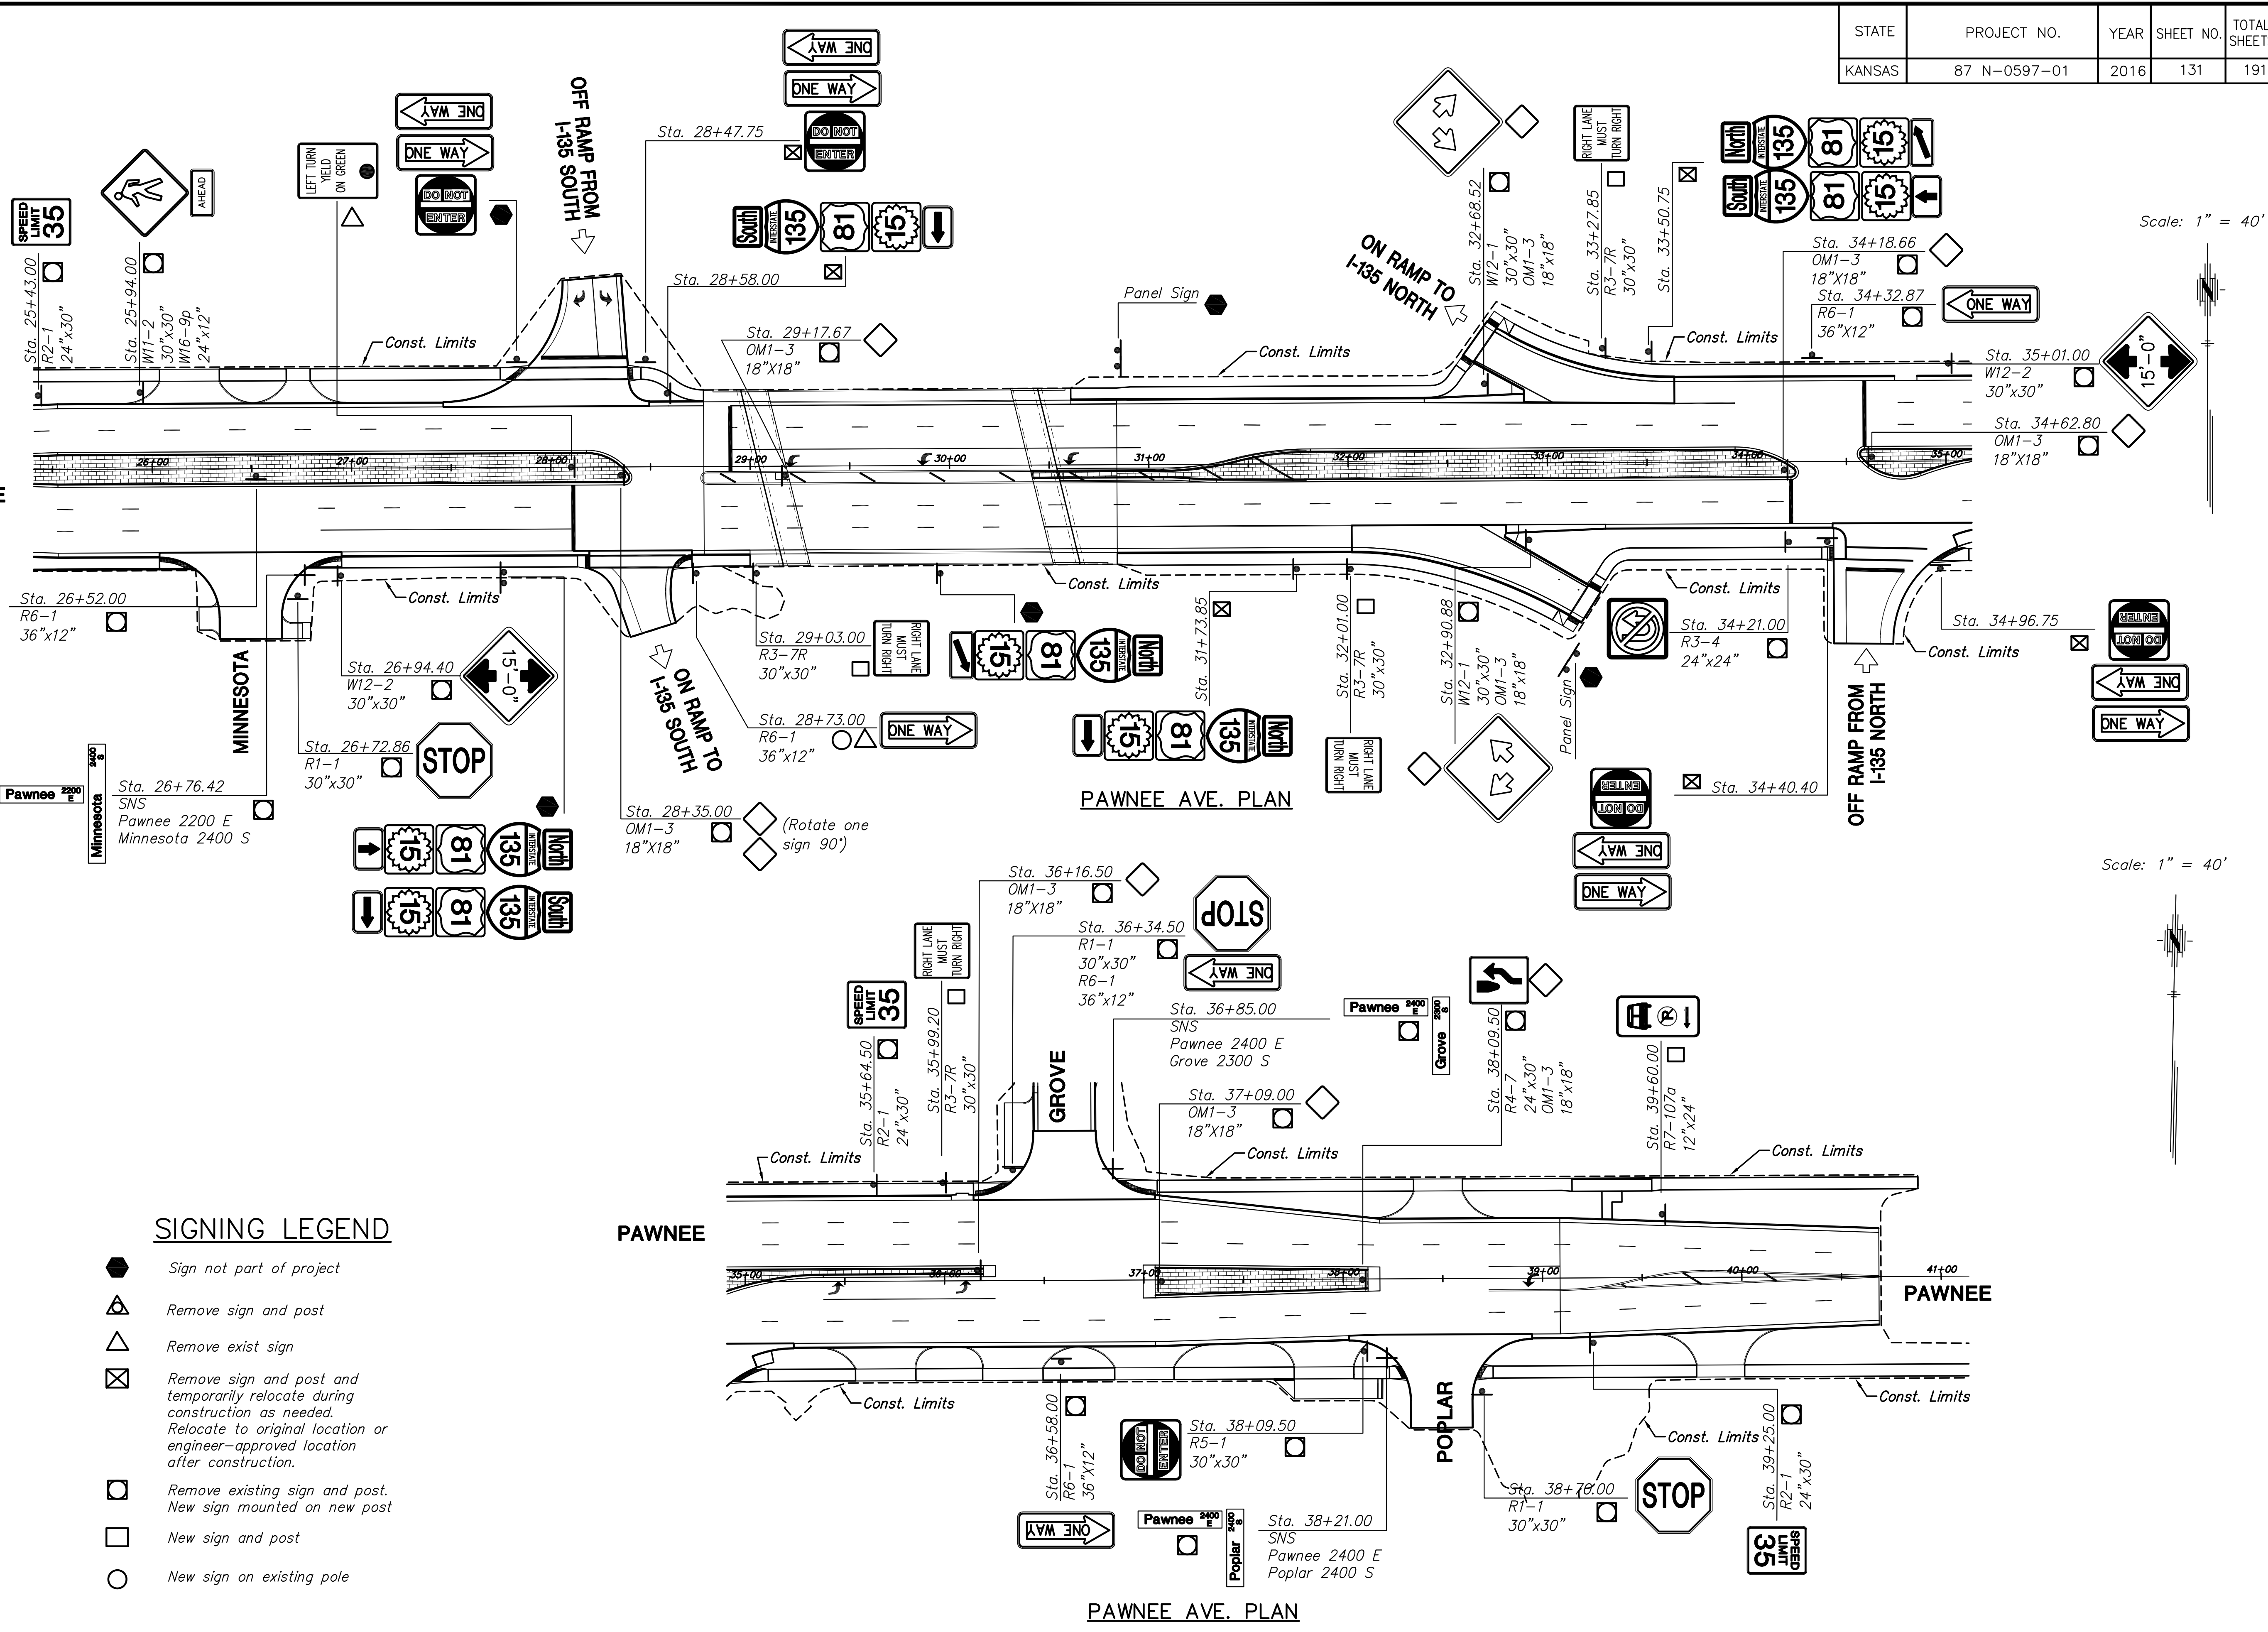

SIGNING LEGEND

- Sign not part of project
- ▲ Remove sign and post
- △ Remove exist sign
- ⊗ Remove sign and post and temporarily relocate during construction as needed. Relocate to original location or engineer-approved location after construction.
- Remove existing sign and post. New sign mounted on new post
- New sign and post
- New sign on existing pole

PAWNEE AVE. PLAN

PAWNEE AVE. PLAN

Scale: 1" = 40'

Scale: 1" = 40'

PLOTTED: Monday, May 09, 2016 @ 10:07PM
 J:\CIVIL\05745\DWG\SIGNING\05745_SNO2.DWG