


PLOTTED: Monday, May 09, 2016 @ 10:00AM
 J:\CIVIL\051450\DRAWING\TRAFFIC\051450-TR30.DWG

STATE	PROJECT NO.	YEAR	SHEET NO.	TOTAL SHEETS
KANSAS	87 N-0597-01	2016	138	191

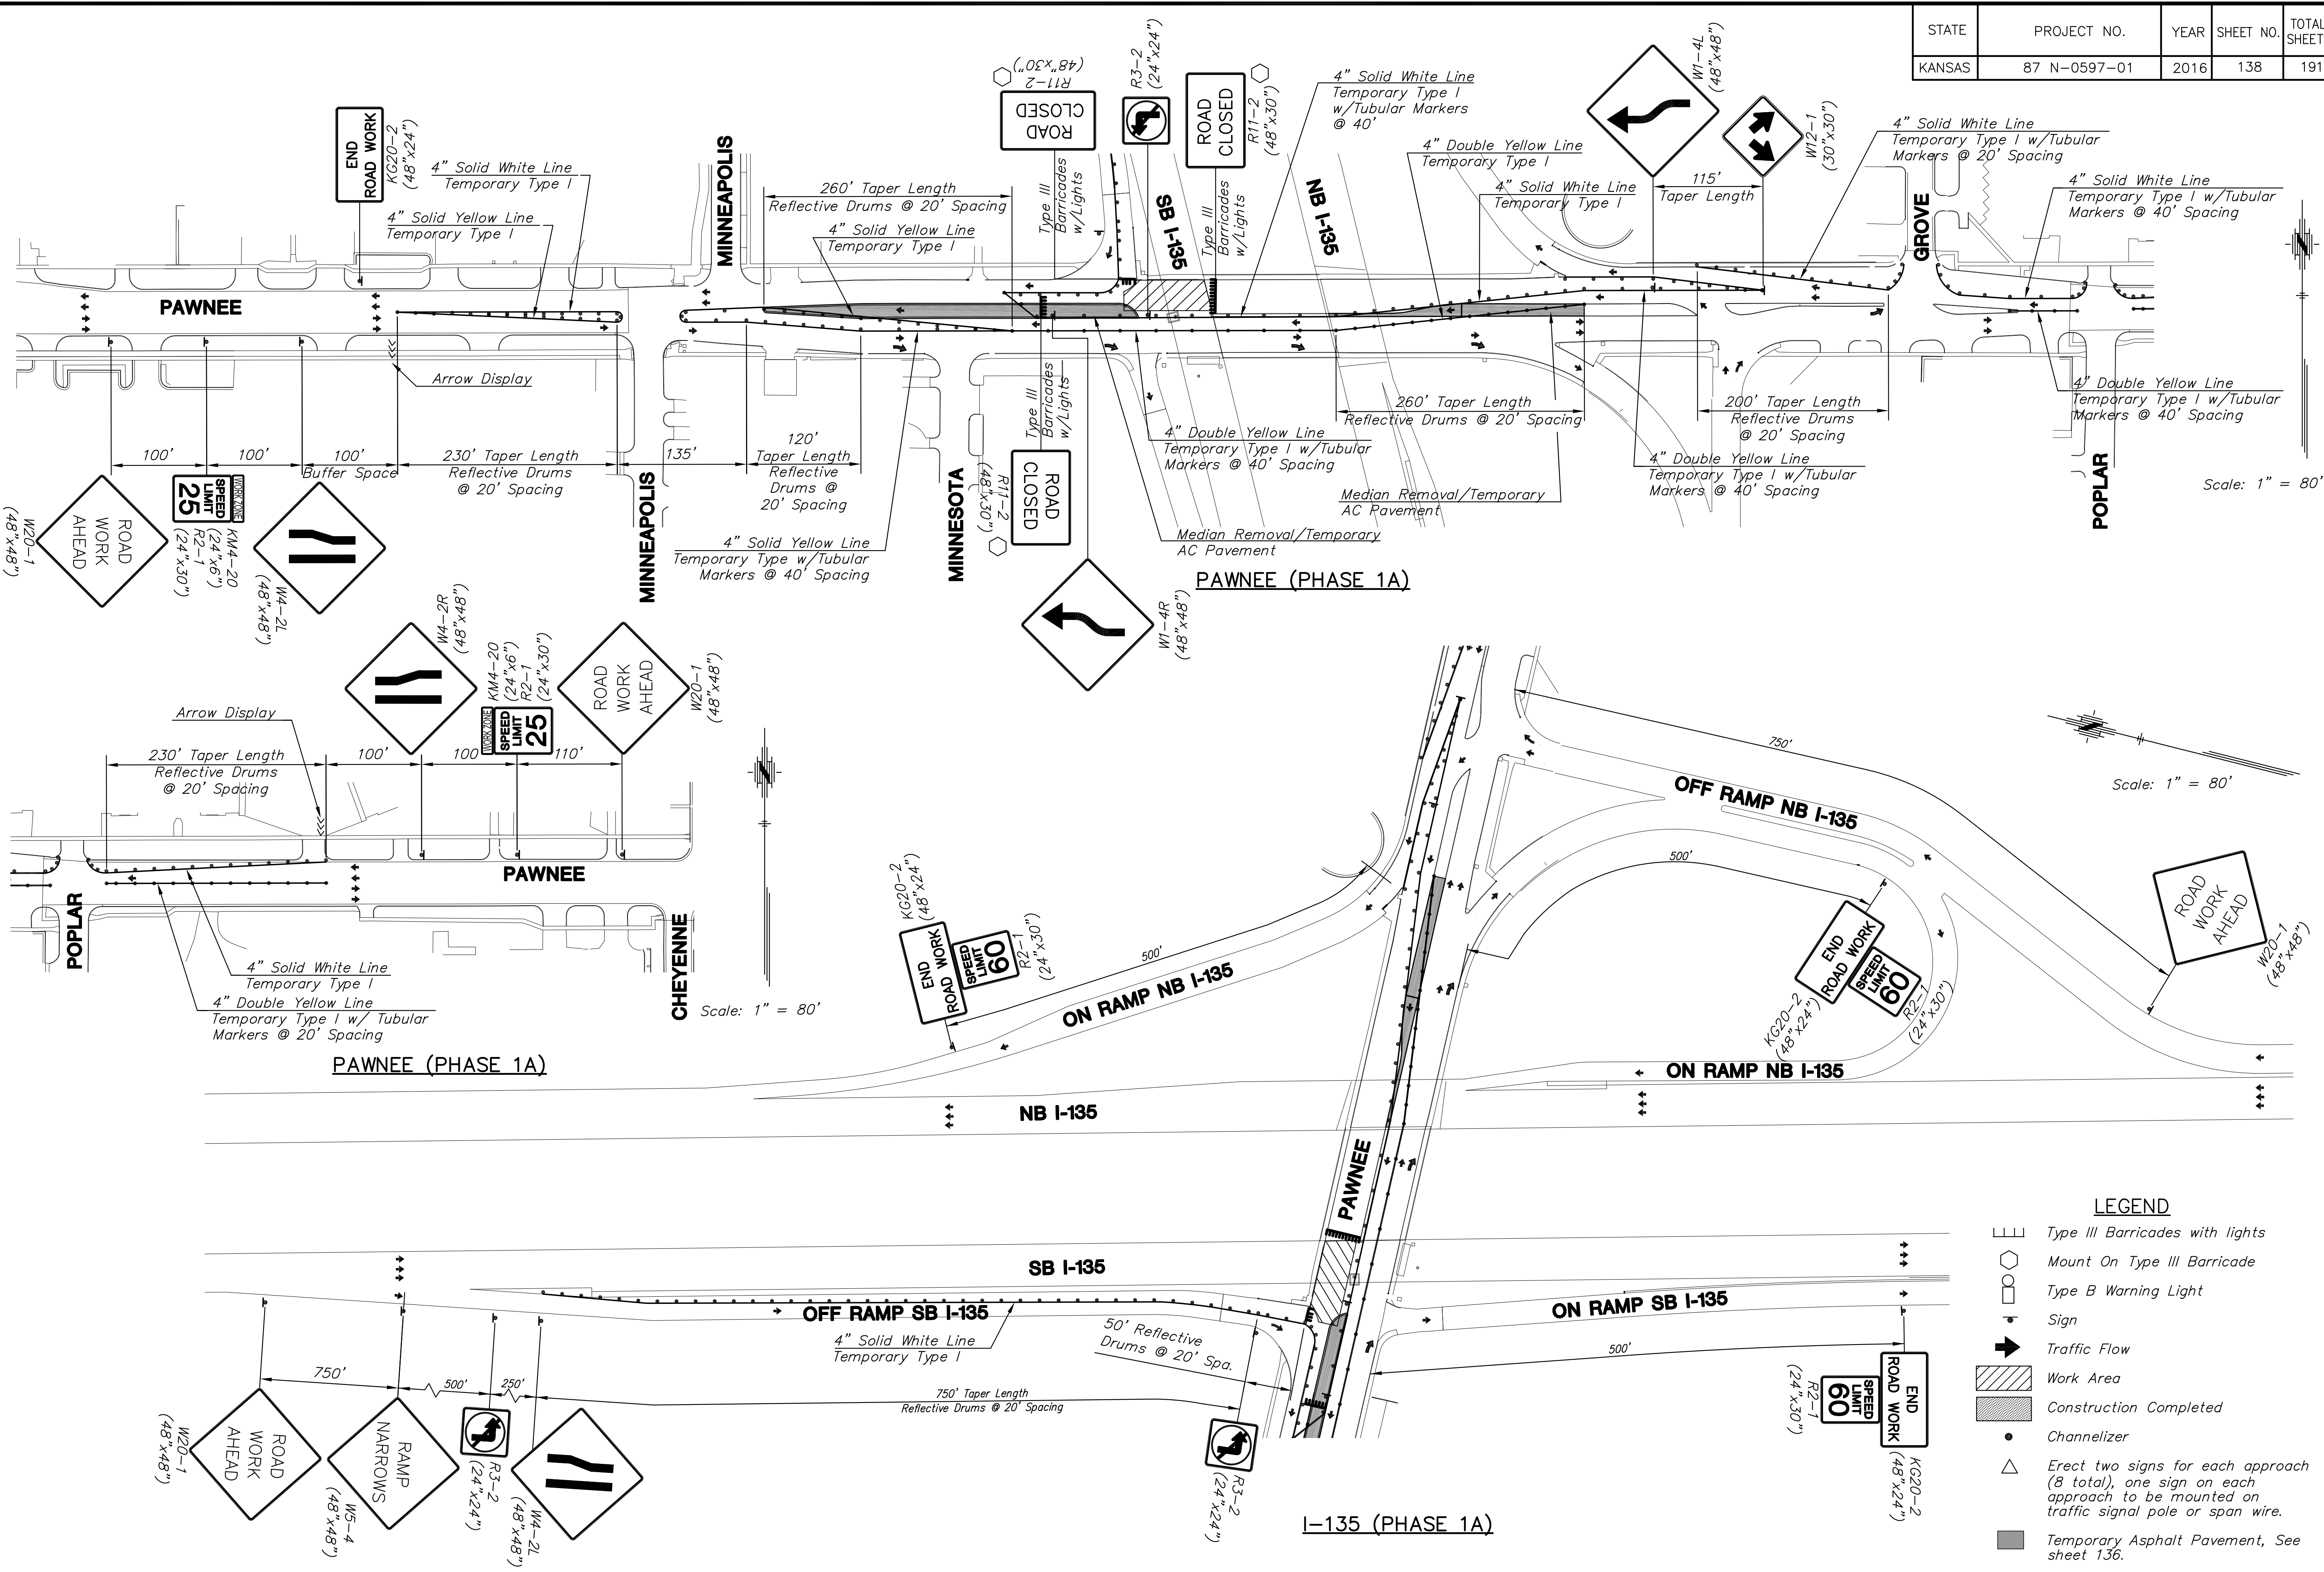

Scale: 1" = 80'

Scale: 1" = 80'

Scale: 1" = 80'

LEGEND

- ||| Type III Barricades with lights
- Mount On Type III Barricade
- Type B Warning Light
- Sign
- Traffic Flow
- ▨ Work Area
- Construction Completed
- Channelizer
- △ Erect two signs for each approach (8 total), one sign on each approach to be mounted on traffic signal pole or span wire.
- Temporary Asphalt Pavement, See sheet 136.

STREET IMPROVEMENTS FOR:
PAWNEE AVENUE
FROM HYDRAULIC TO POPLAR
 WICHITA, KANSAS

©2013
 MKEC Engineering
 All Rights Reserved
 www.mkec.com
 These drawings and their contents, including, but not limited to, all concepts, designs, & ideas are the exclusive property of MKEC Engineering (MKEC), and may not be used or reproduced in any way without the express consent of MKEC.

TRAFFIC CONTROL PHASE 1A	
PROJECT NO.	87 N-0597-01
DATE	DATE
SCALE	1"=60'
DESIGNED	DRAWN
JRA	WNJ
CHECKED	JRA
NO.	REVISION
SHEET NO.	138 OF 191