


STATE	PROJECT NO.	YEAR	SHEET NO.	TOTAL SHEETS
KANSAS	87 N-0597-01	2016	141	191

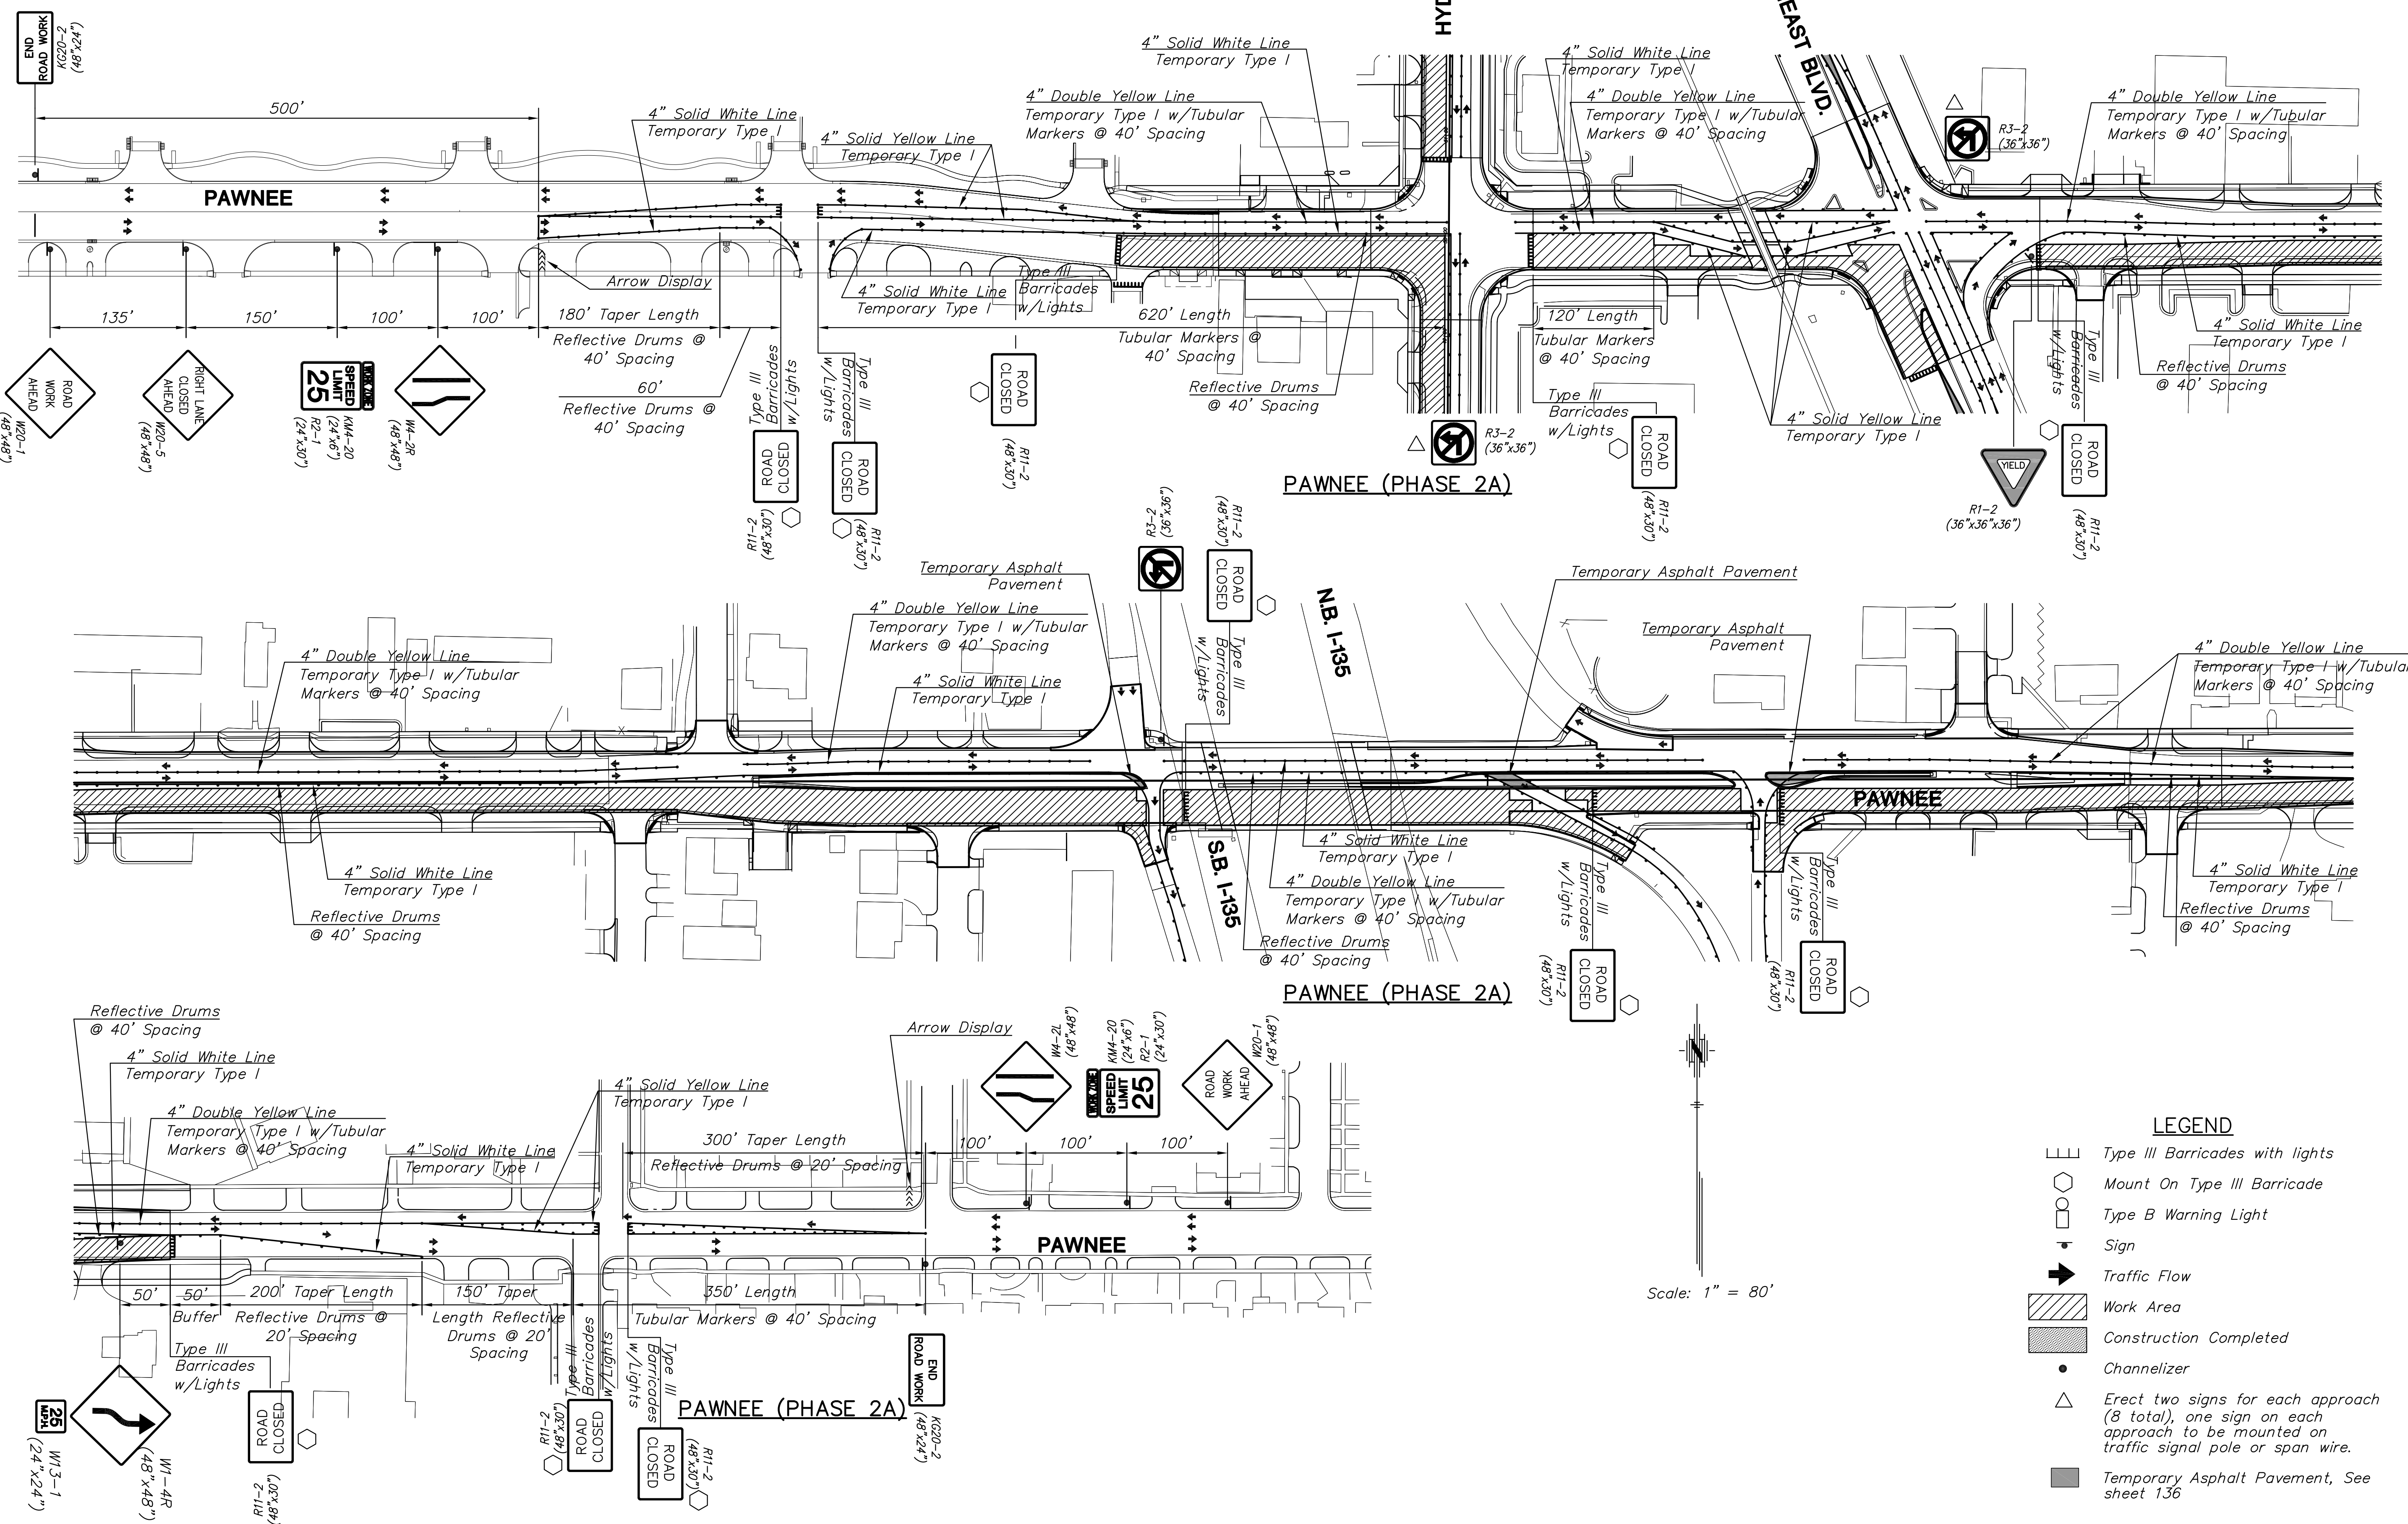

STREET IMPROVEMENTS FOR:  
**PAWNEE AVENUE**  
**FROM HYDRAULIC TO POPLAR**  
 WICHITA, KANSAS



©2013 MKEC Engineering All Rights Reserved  
 These drawings and their contents, including, but not limited to, all concepts, designs, & ideas are the exclusive property of MKEC Engineering (MKEC), and may not be used or reproduced in any way without the express consent of MKEC.

**TRAFFIC CONTROL PLAN PHASE 2A**

PROJECT NO.	87 N-0597-01
DATE	DATE
SCALE	1"=80'

DESIGNED	DRAWN	CHECKED
JRA	JSB	JRA

NO.	REVISION	DATE

SHEET NO. 141 OF 191

- LEGEND**
- Type III Barricades with lights
  - Mount On Type III Barricade
  - Type B Warning Light
  - Sign
  - Traffic Flow
  - Work Area
  - Construction Completed
  - Channelizer
  - Erect two signs for each approach (8 total), one sign on each approach to be mounted on traffic signal pole or span wire.
  - Temporary Asphalt Pavement, See sheet 136

Scale: 1" = 80'

PLOTTED: Monday, May 09, 2016 @ 10:08 AM  
 J:\CIVIL\057450\DWG\TRAFFIC\05745-TF01.DWG