
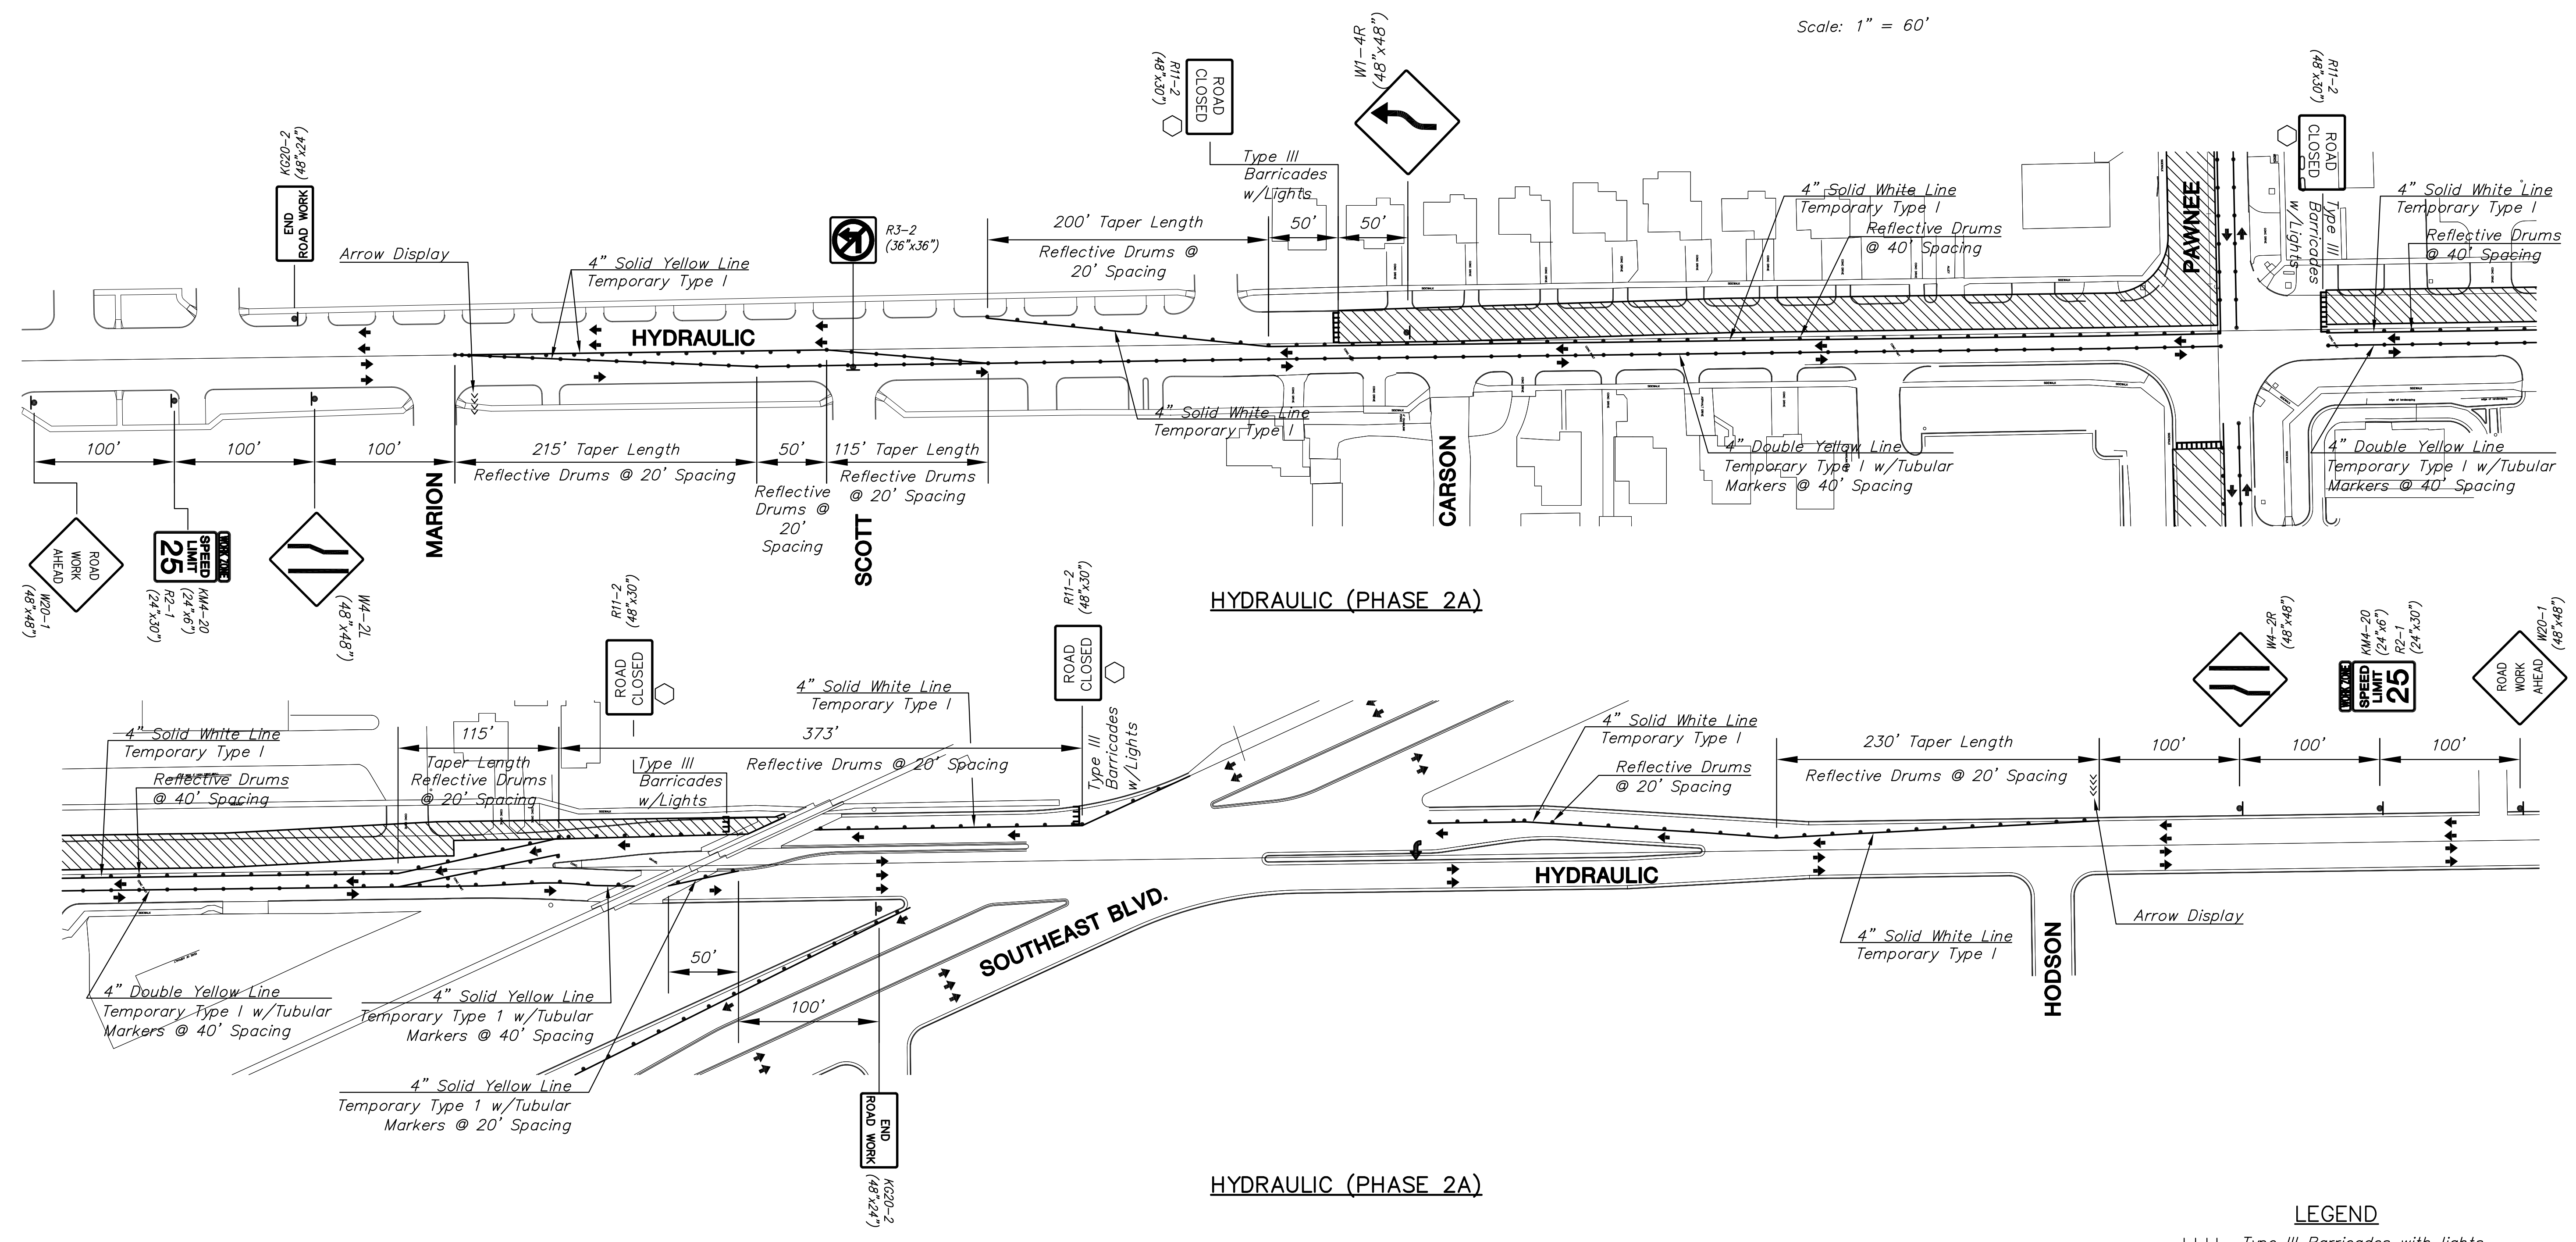


PLOTTED: Monday, May 09, 2016 @ 10:08 AM
 J:\CIVIL\057450\DWG\TRAFFIC\057450-TR02.DWG

| | | | | |
|--------|--------------|------|-----------|--------------|
| STATE | PROJECT NO. | YEAR | SHEET NO. | TOTAL SHEETS |
| KANSAS | 87 N-0597-01 | 2016 | 142 | 191 |

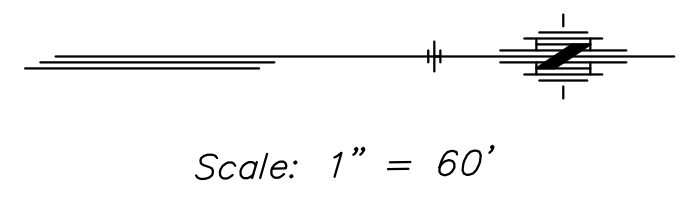

STREET IMPROVEMENTS FOR:
PAWNEE AVENUE
FROM HYDRAULIC TO POPLAR
 WICHITA, KANSAS

LEGEND

| | |
|--|---|
| | Type III Barricades with lights |
| | Mount On Type III Barricade |
| | Type B Warning Light |
| | Sign |
| | Traffic Flow |
| | Work Area |
| | Construction Completed |
| | Channelizer |
| | Erect two signs for each approach (8 total), one sign on each approach to be mounted on traffic signal pole or span wire. |
| | Temporary Asphalt Pavement, See sheet 136 |

©2013
 MKEC Engineering
 All Rights Reserved
 www.mkec.com
 These drawings and their contents, including, but not limited to, all concepts, designs, & ideas are the exclusive property of MKEC Engineering (MKEC), and may not be used or reproduced in any way without the express consent of MKEC.

| TRAFFIC CONTROL PLAN PHASE 2A | | |
|-------------------------------|--------------|---------|
| PROJECT NO. | 87 N-0597-01 | |
| DATE | DATE | |
| SCALE | 1"=80' | |
| DESIGNED | DRAWN | CHECKED |
| JRA | JSB | JRA |
| NO. | REVISION | DATE |
| SHEET NO. | | |
| 142 OF 191 | | |