


STATE	PROJECT NO.	YEAR	SHEET NO.	TOTAL SHEETS
KANSAS	87 N-0597-01	2016	144	191



PLOTTED: Monday, May 09, 2016 @ 10:09AM
 J:\CIVIL\05745\DWG\TRAFFIC\05745-TF04.DWG

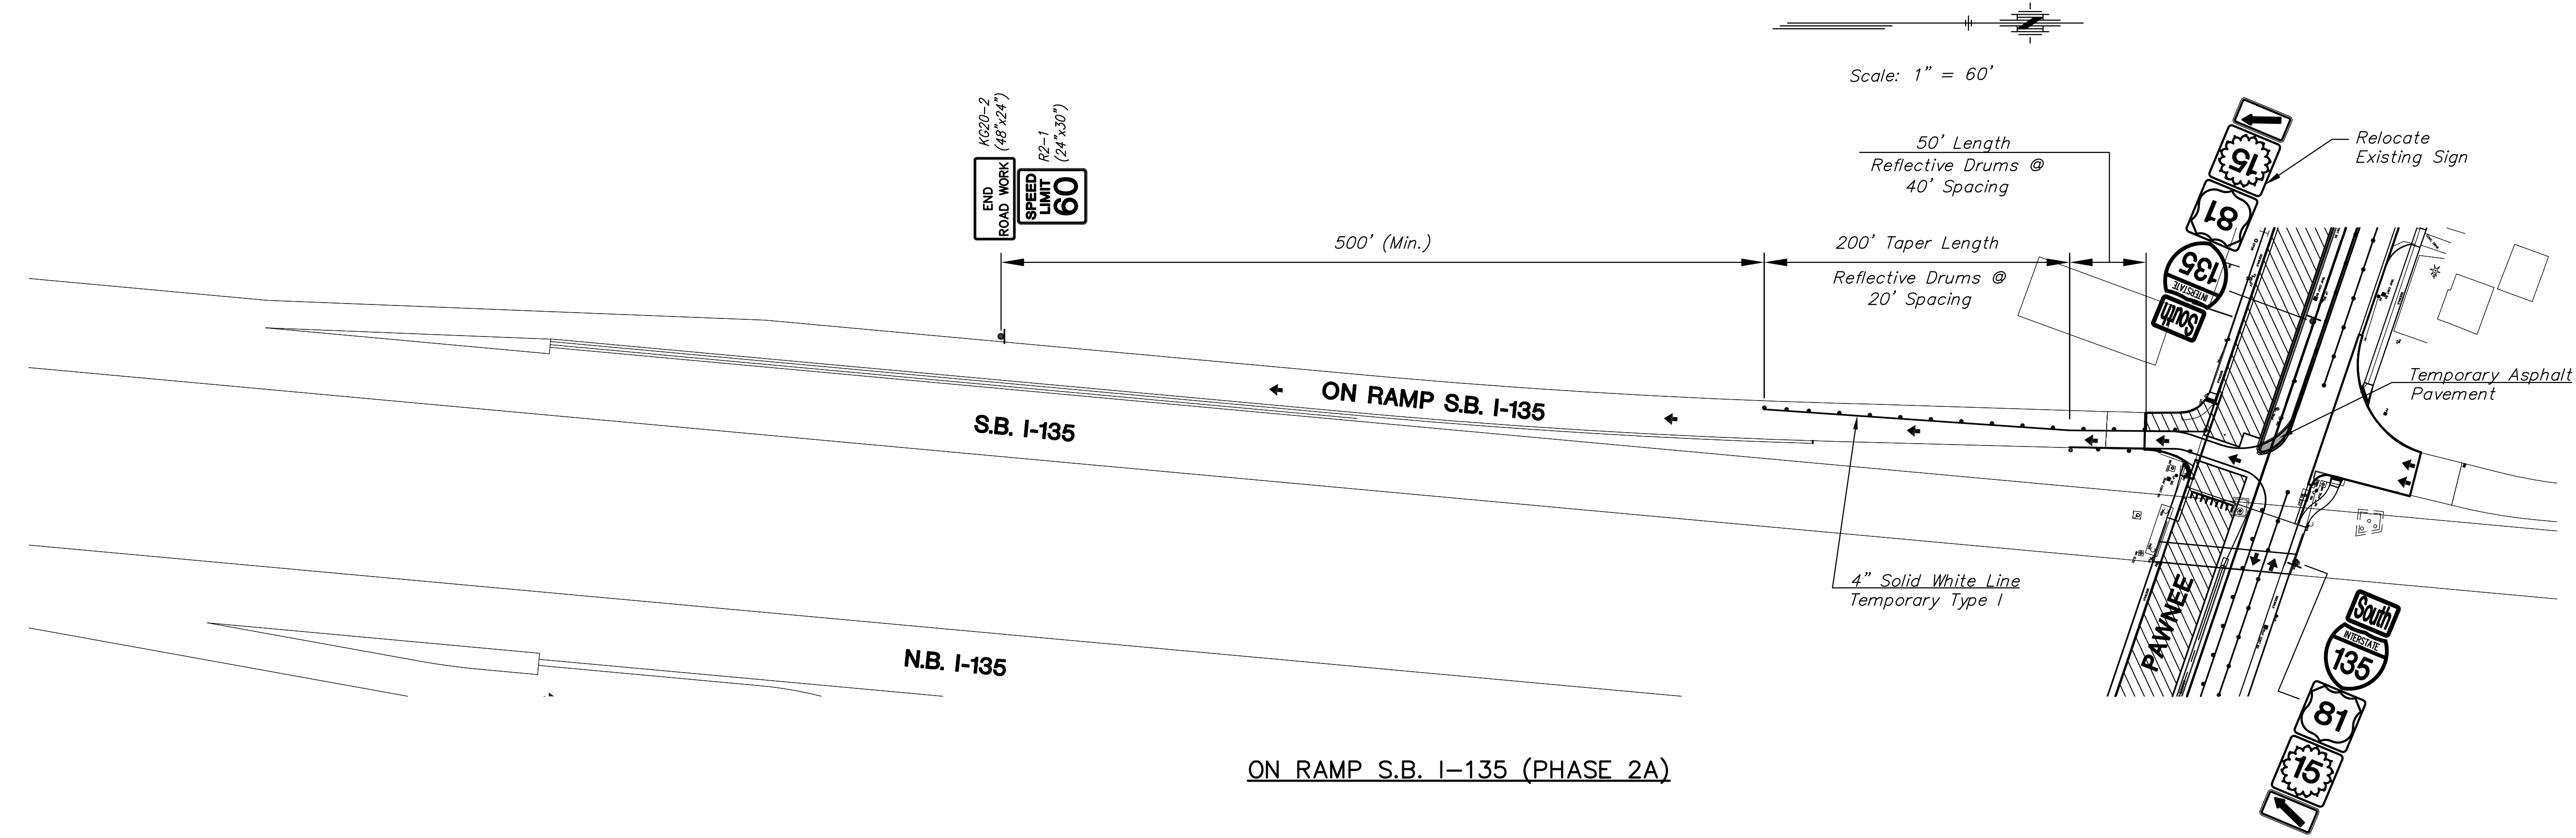

Scale: 1" = 60'

STREET IMPROVEMENTS FOR:
PAWNEE AVENUE
FROM HYDRAULIC TO POPLAR
 WICHITA, KANSAS

©2013
 MKEC Engineering
 All Rights Reserved
 www.mkec.com
 These drawings and their contents, including, but not limited to, all concepts, designs, & ideas are the exclusive property of MKEC Engineering (MKEC), and may not be used or reproduced in any way without the express consent of MKEC.

TRAFFIC CONTROL PLAN
PHASE 2A

PROJECT NO.	87 N-0597-01	
DATE	DATE	
SCALE	1"=80'	
DESIGNED	DRAWN	CHECKED
JRA	JSB	JRA

NO.	REVISION	DATE

SHEET NO.
144 OF 191

- LEGEND**
- Type III Barricades with lights
 - Mount On Type III Barricade
 - Type B Warning Light
 - Sign
 - Traffic Flow
 - Work Area
 - Construction Completed
 - Channelizer
 - Erect two signs for each approach (8 total), one sign on each approach to be mounted on traffic signal pole or span wire.
 - Temporary Asphalt Pavement, See sheet 136