
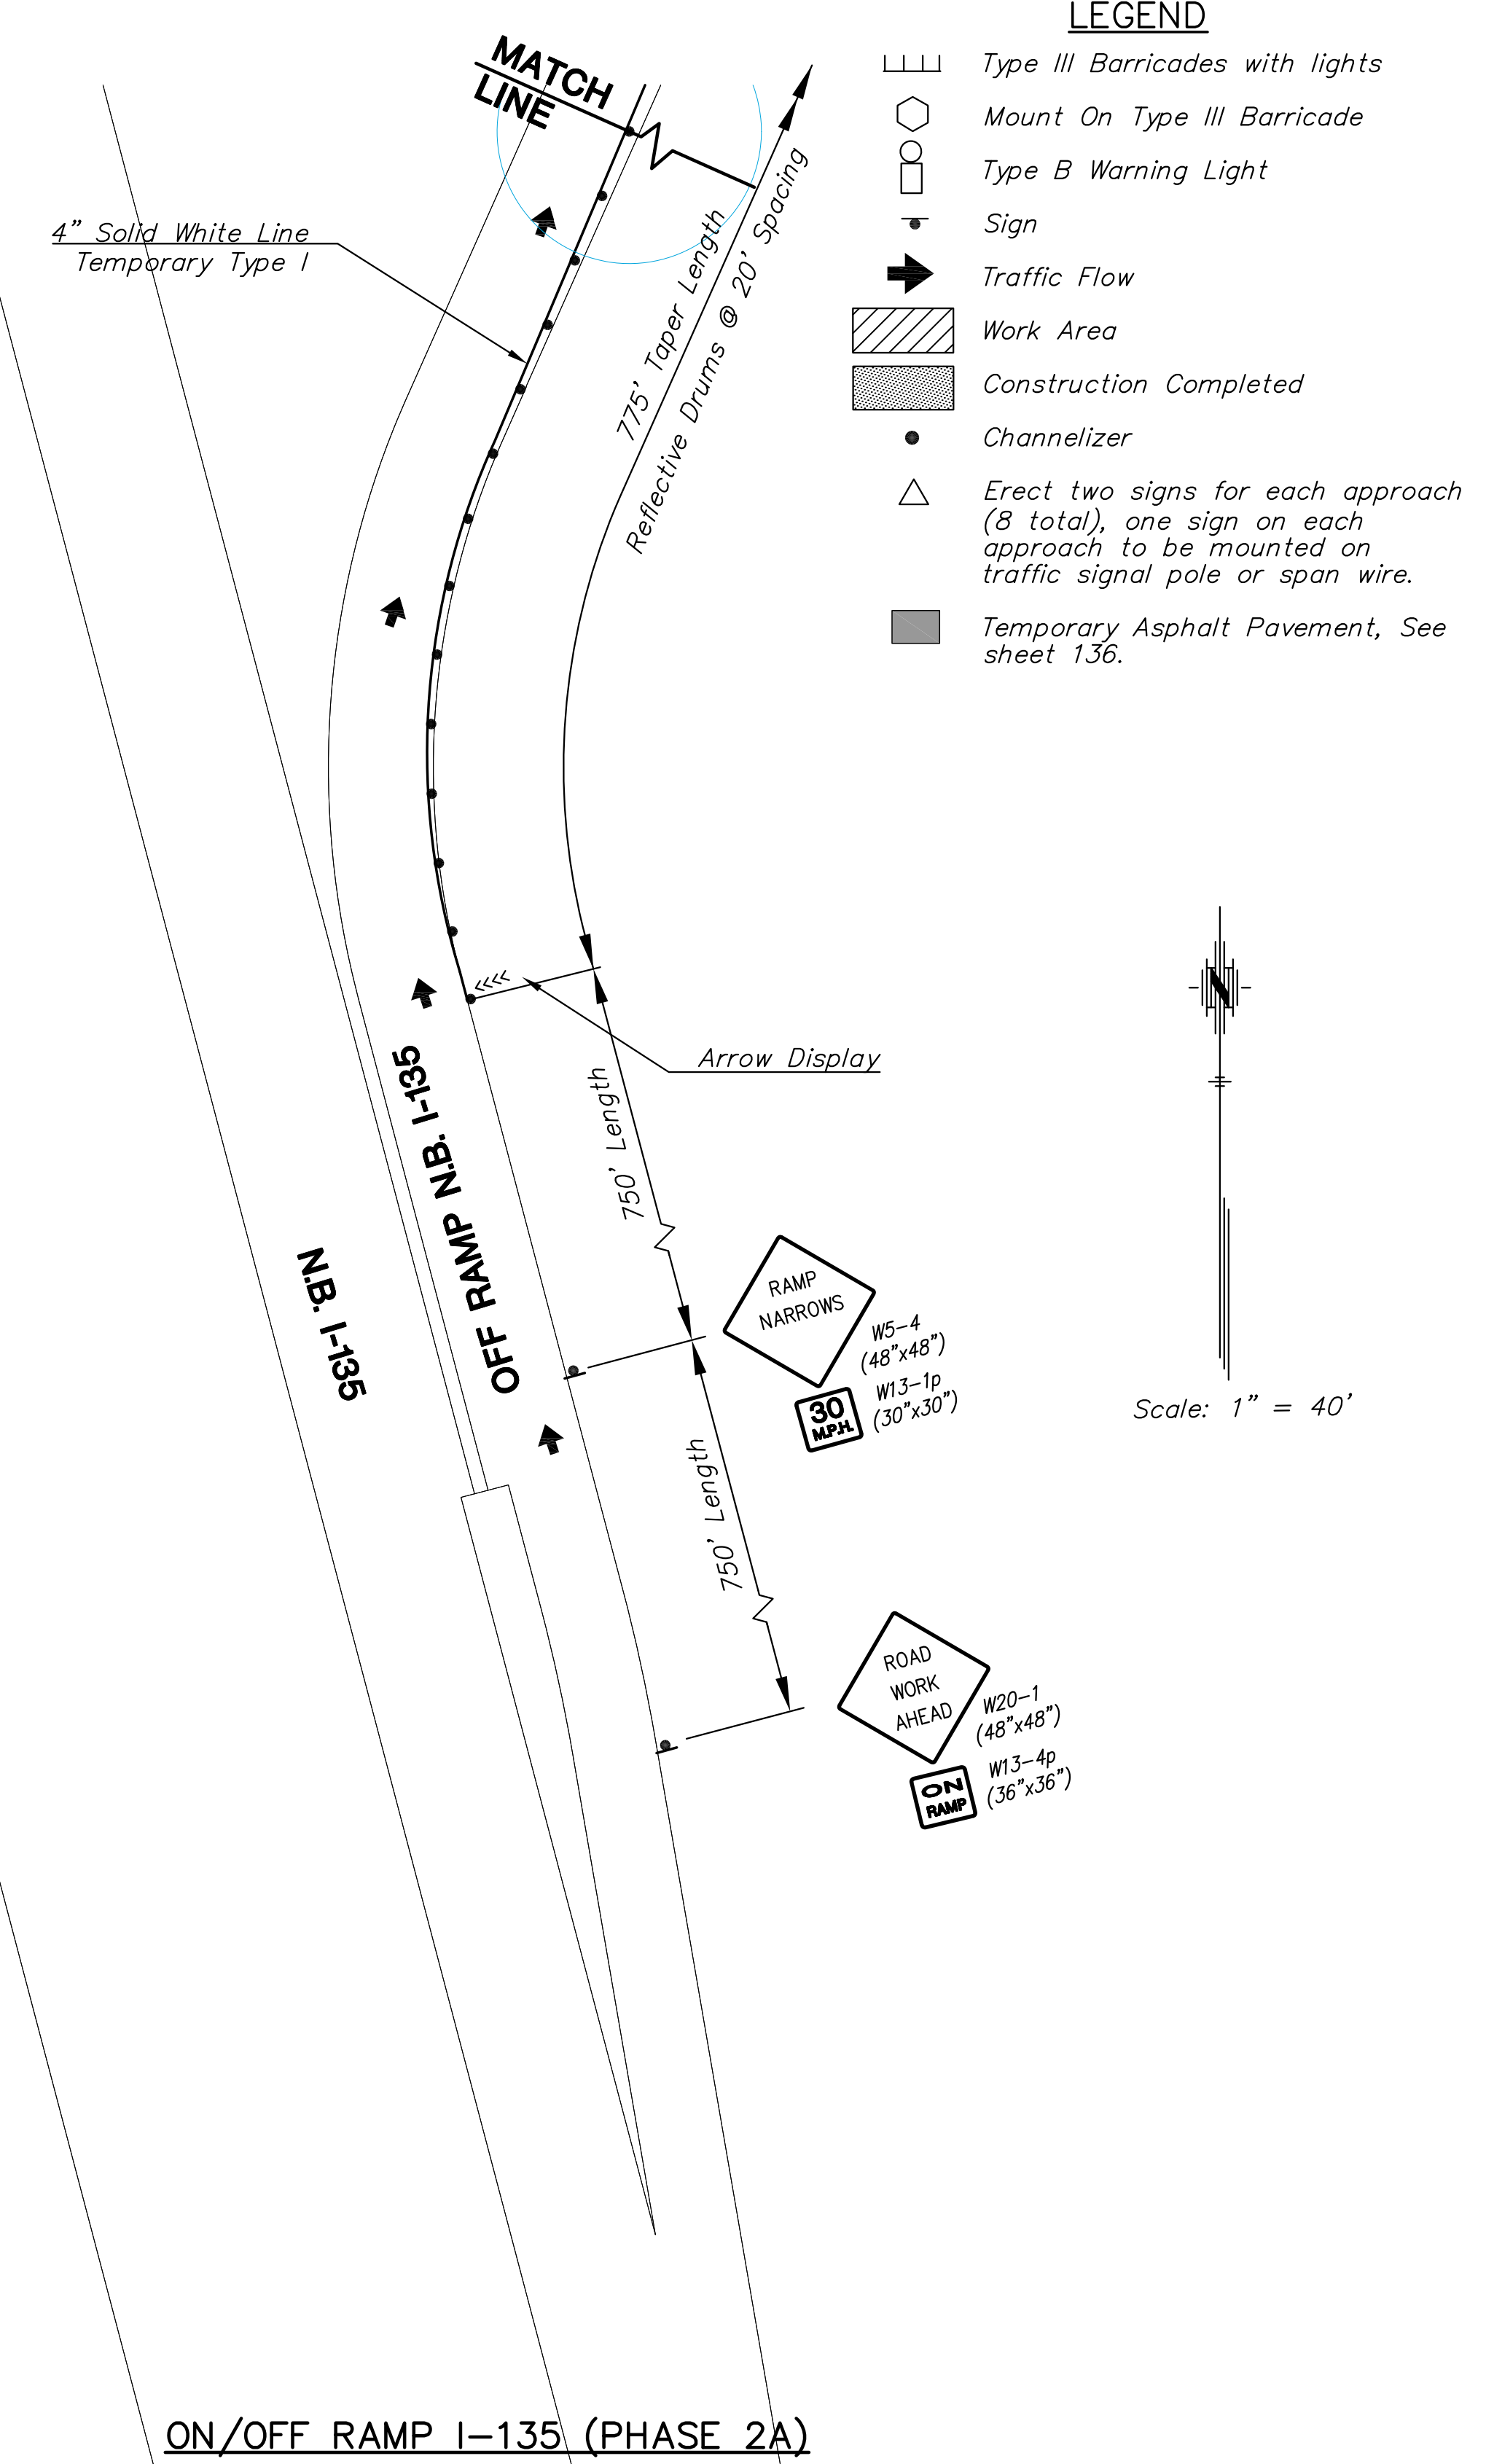


STATE	PROJECT NO.	YEAR	SHEET NO.	TOTAL SHEETS
KANSAS	87 N-0597-01	2016	145	191

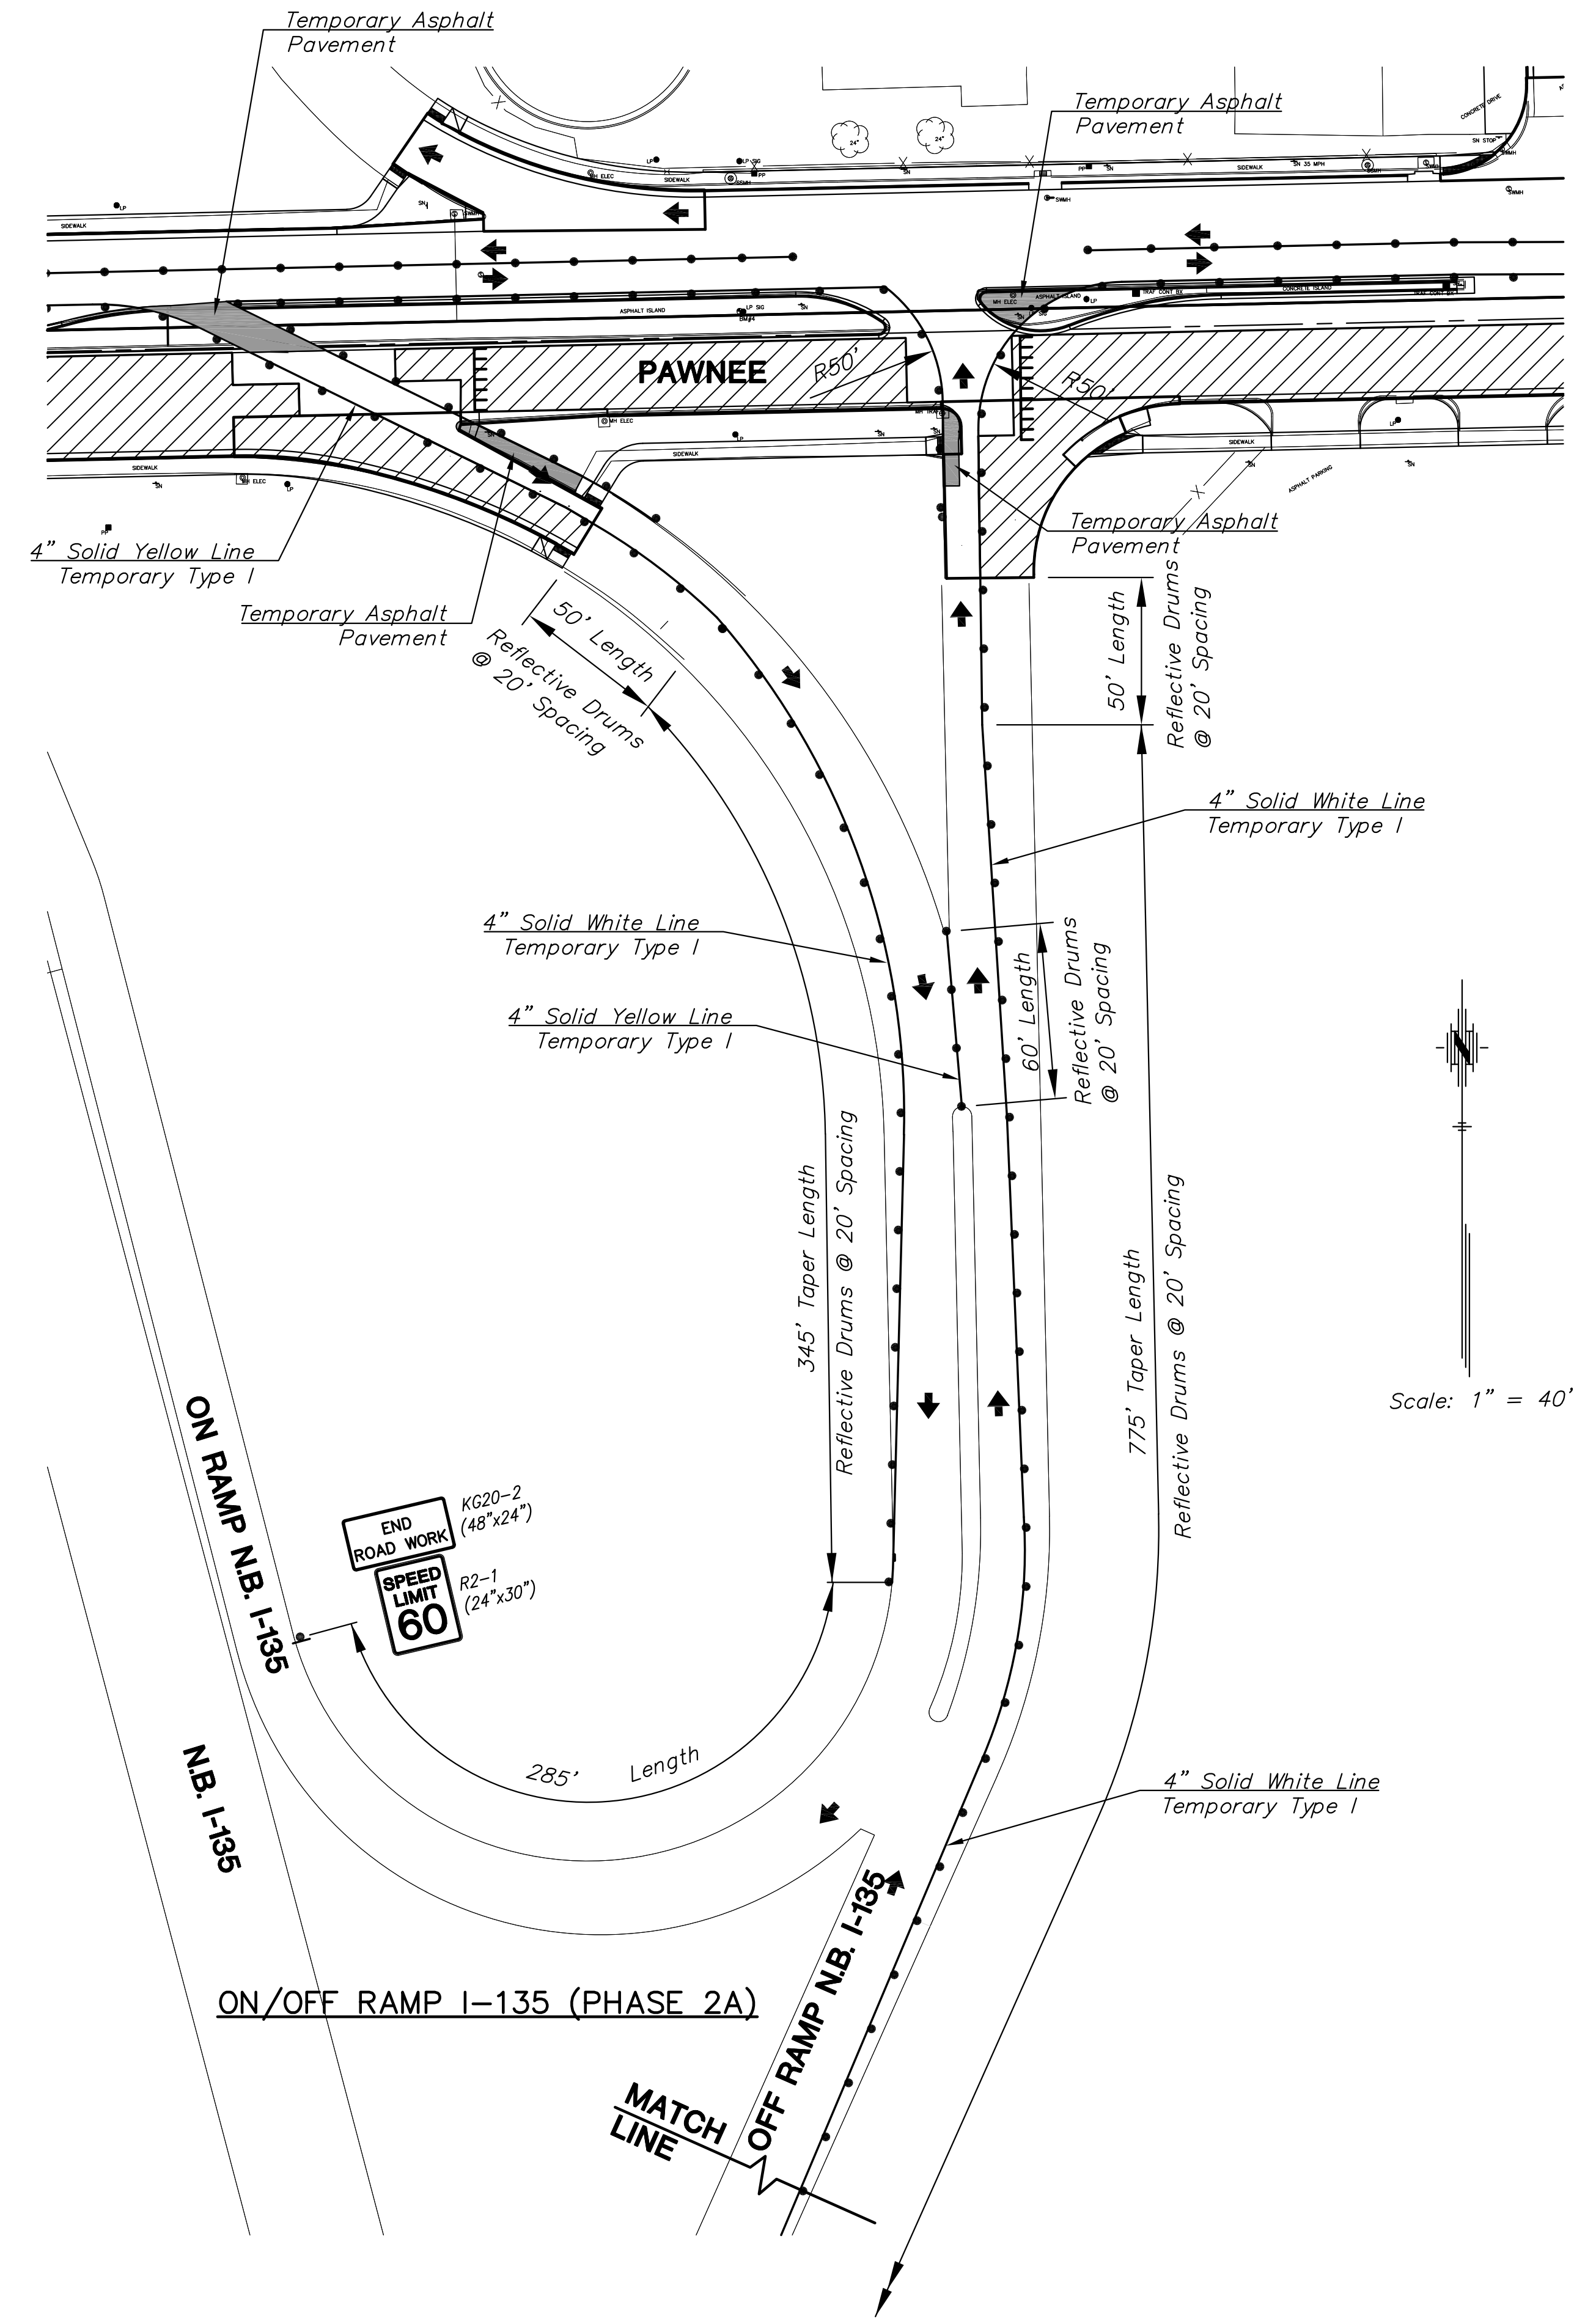

- LEGEND**
- ⋯ Type III Barricades with lights
  - Mount On Type III Barricade
  - Type B Warning Light
  - Sign
  - Traffic Flow
  - ▨ Work Area
  - ▩ Construction Completed
  - Channelizer
  - △ Erect two signs for each approach (8 total), one sign on each approach to be mounted on traffic signal pole or span wire.
  - Temporary Asphalt Pavement, See sheet 136.

STREET IMPROVEMENTS FOR:  
**PAWNEE AVENUE**  
 FROM HYDRAULIC TO POPLAR  
 WICHITA, KANSAS

©2013 MKEC Engineering All Rights Reserved  
 www.mkec.com  
 These drawings and their contents, including, but not limited to, all concepts, designs, & ideas are the exclusive property of MKEC Engineering (MKEC), and may not be used or reproduced in any way without the express consent of MKEC.

**TRAFFIC CONTROL PLAN PHASE 2A**

PROJECT NO.	87 N-0597-01	
DATE	DATE	
SCALE	1"=80'	
DESIGNED	DRAWN	CHECKED
JRA	JSB	JRA
NO.	REVISION	DATE

PLOTTED: Monday, May 09, 2016 @ 10:09AM  
 J:\CIVIL\05745\DWG\TRAFFIC\05745-TR05.DWG