


STATE	PROJECT NO.	YEAR	SHEET NO.	TOTAL SHEETS
KANSAS	87 N-0597-01	2016	146	191



STREET IMPROVEMENTS FOR:
PAWNEE AVENUE
FROM HYDRAULIC TO POPLAR
 WICHITA, KANSAS

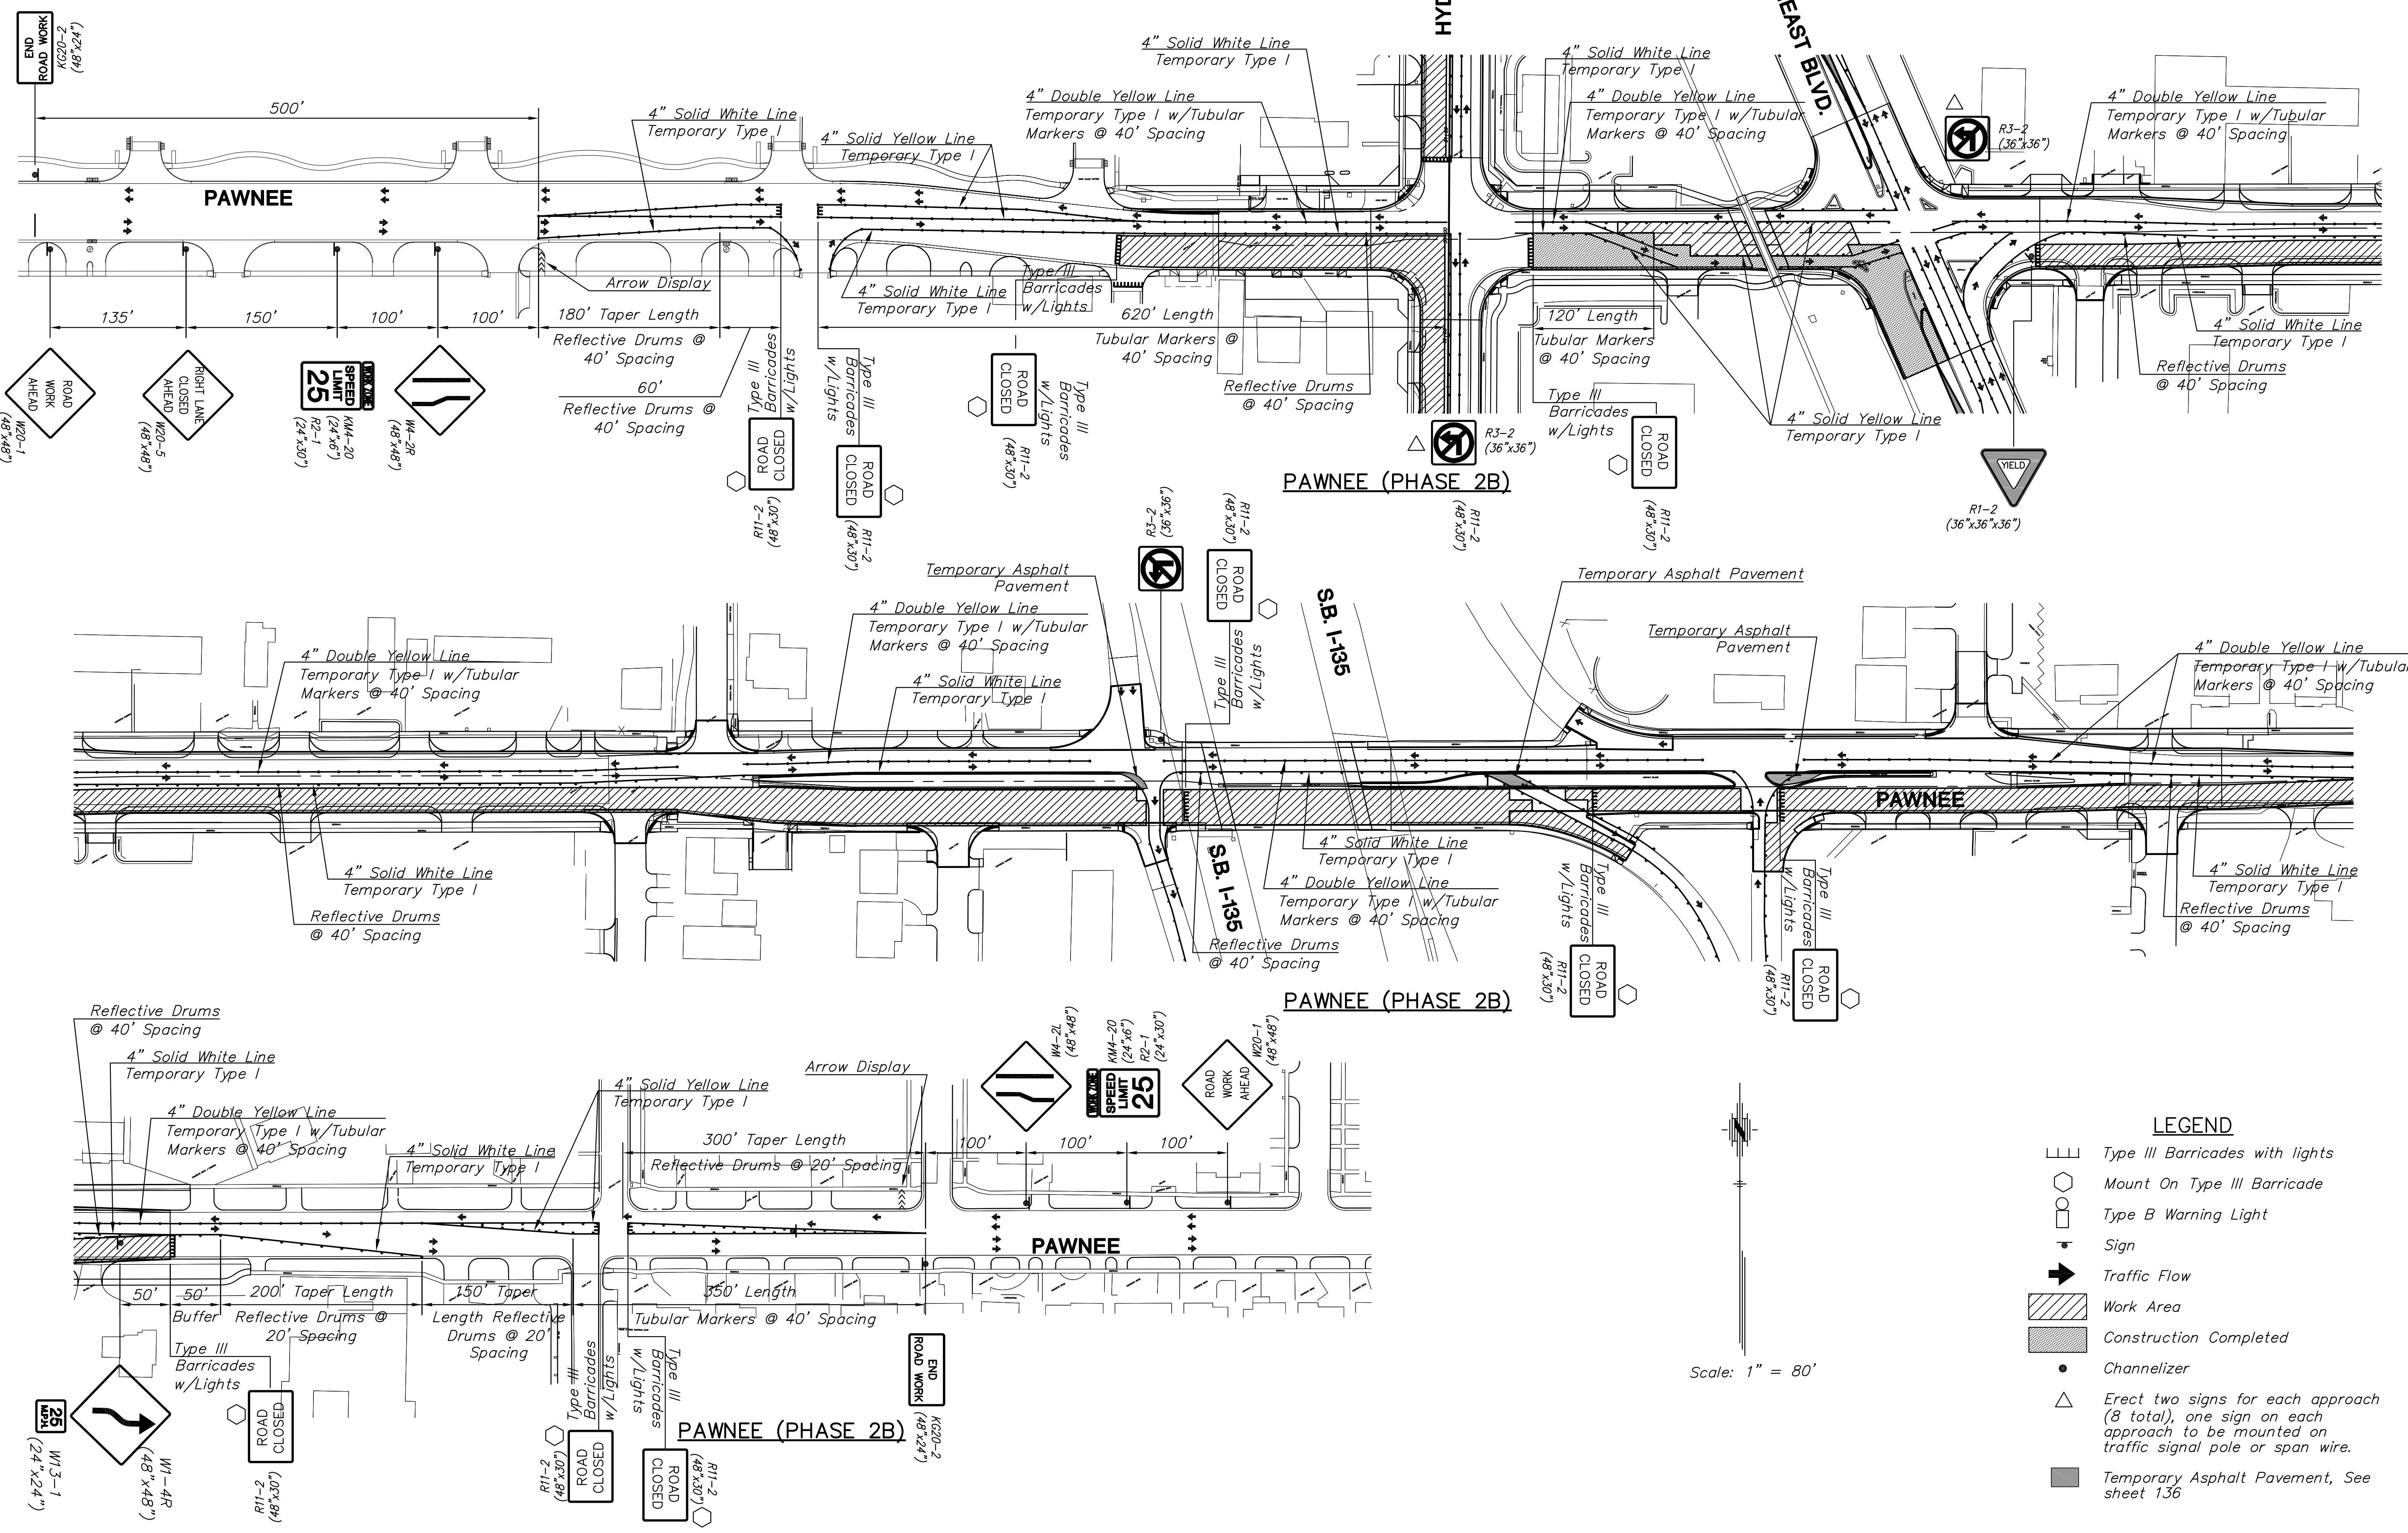

LEGEND

	Type III Barricades with lights
	Mount On Type III Barricade
	Type B Warning Light
	Sign
	Traffic Flow
	Work Area
	Construction Completed
	Channelizer
	Erect two signs for each approach (8 total), one sign on each approach to be mounted on traffic signal pole or span wire.
	Temporary Asphalt Pavement, See sheet 136

©2013 MKEC Engineering All Rights Reserved
 www.mkec.com
 These drawings and their contents, including, but not limited to, all concepts, designs, & ideas are the exclusive property of MKEC Engineering (MKEC), and may not be used or reproduced in any way without the express consent of MKEC.

TRAFFIC CONTROL PLAN PHASE 2B

PROJECT NO.	87 N-0597-01	
DATE	DATE	
SCALE	1"=80'	
DESIGNED	DRAWN	CHECKED
JRA	JSB	JRA
NO.	REVISION	DATE
SHEET NO.		
146 OF 191		

PLOTTED: Monday, May 09, 2016 @ 10:09AM
 J:\CIVIL\051450\01\TRAFFIC\051450-TF06.DWG