



STATE	PROJECT NO.	YEAR	SHEET NO.	TOTAL SHEETS
KANSAS	87 N-0597-01	2016	149	191



**STREET IMPROVEMENTS FOR:**  
**PAWNEE AVENUE**  
**FROM HYDRAULIC TO POPLAR**  
**WICHITA, KANSAS**

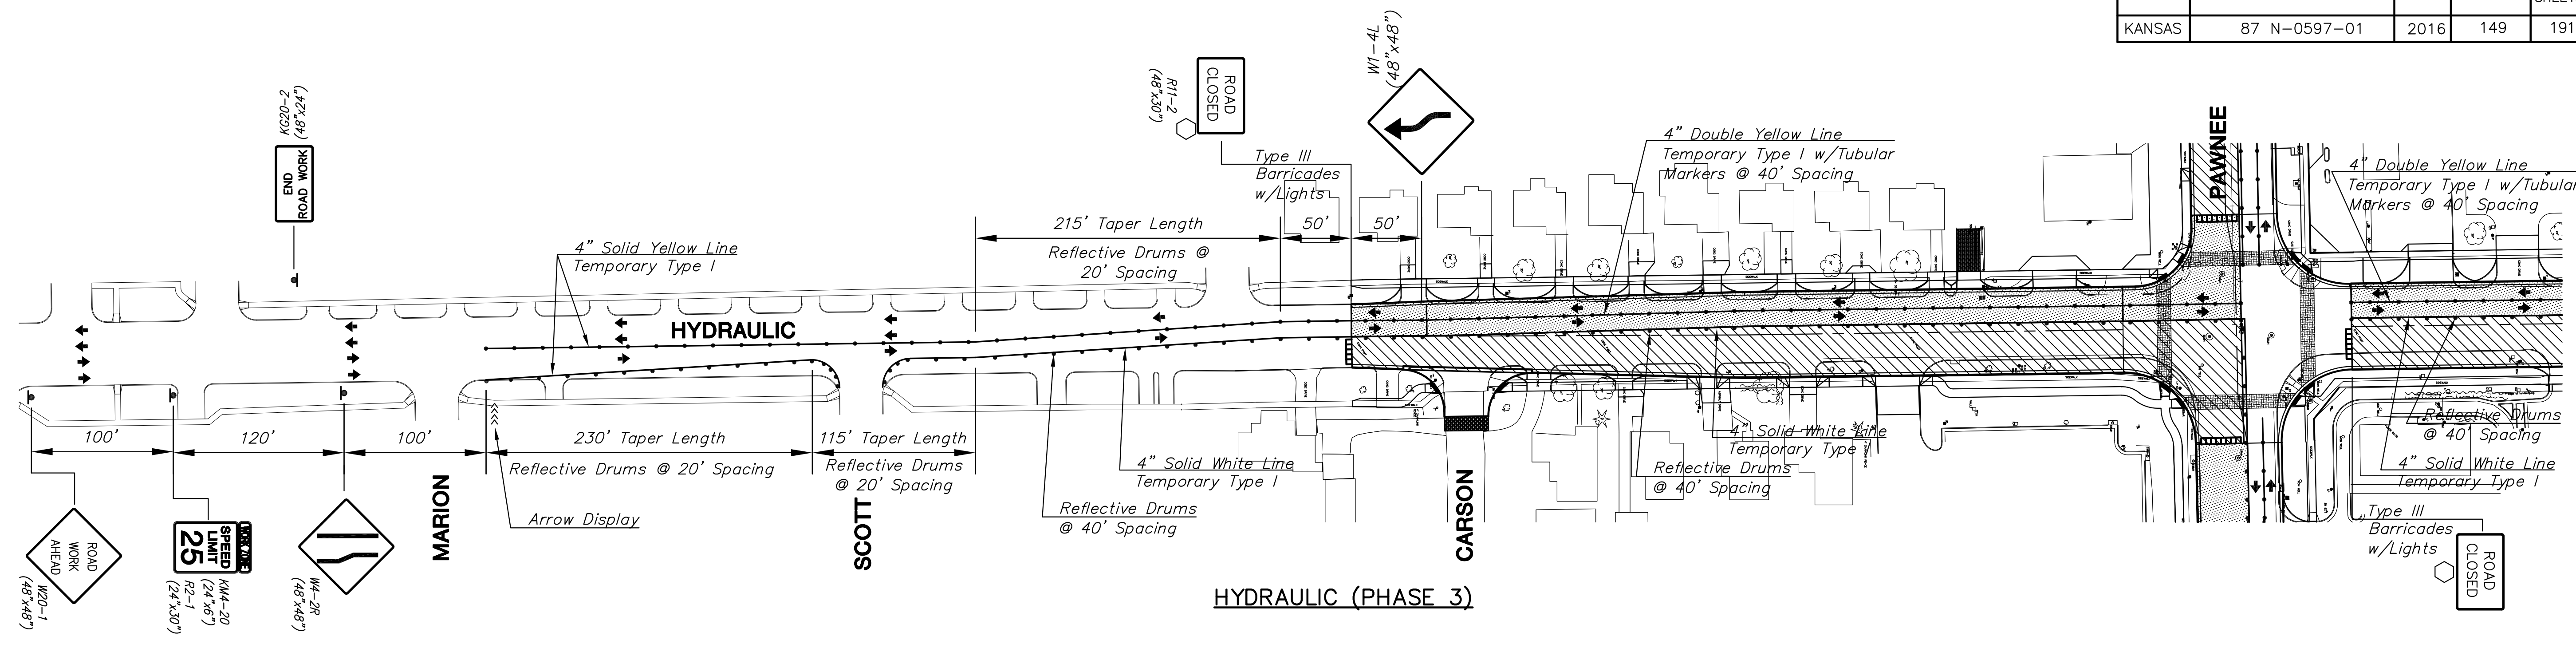

HYDRAULIC (PHASE 3)

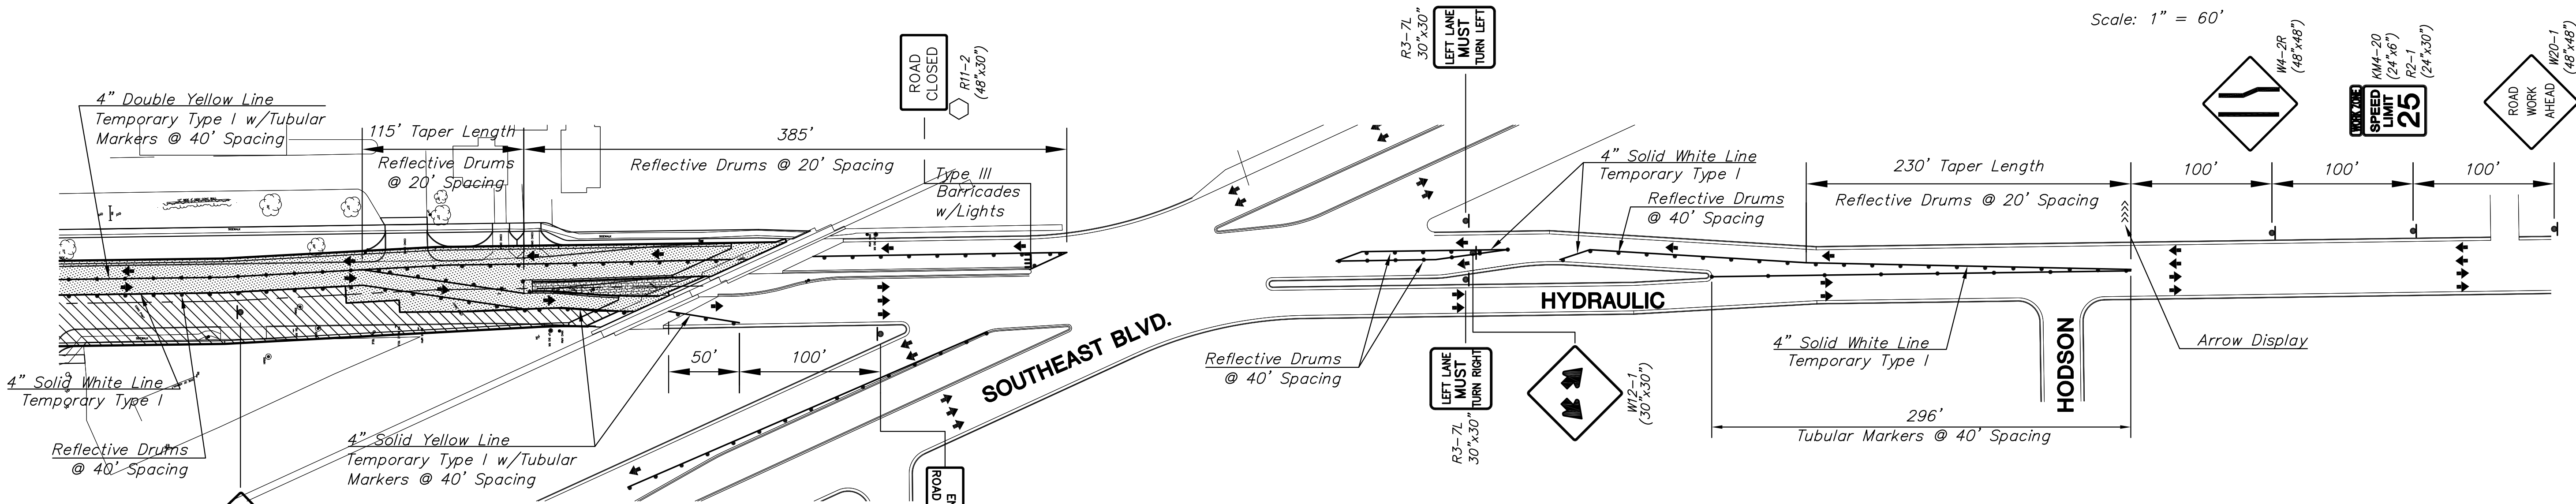

HYDRAULIC (PHASE 3)

Scale: 1" = 60'

- LEGEND**
- Type III Barricades with lights
  - Mount On Type III Barricade
  - Type B Warning Light
  - Sign
  - Traffic Flow
  - Work Area
  - Construction Completed
  - Channelizer
  - Erect two signs for each approach (8 total), one sign on each approach to be mounted on traffic signal pole or span wire.
  - Temporary Asphalt Pavement, See sheet 136.

©2013 MKEC Engineering All Rights Reserved www.mkec.com  
 These drawings and their contents, including, but not limited to, all concepts, designs, & ideas are the exclusive property of MKEC Engineering (MKEC), and may not be used or reproduced in any way without the express consent of MKEC.

TRAFFIC CONTROL PLAN PHASE 3	
PROJECT NO.	87 N-0597-01
DATE	DATE
SCALE	1"=80'
DESIGNED	DRAWN
JRA	JSB
CHECKED	JRA
NO.	REVISION
	DATE
SHEET NO.	
149 OF 191	

PLOTTED: Monday, May 09, 2016 @ 8:07PM  
 J:\CIVIL\05745\DWG\TRAFFIC\05745-TR09.DWG