



STATE	PROJECT NO.	YEAR	SHEET NO.	TOTAL SHEETS
KANSAS	87 N-0597-01	2016	152	191

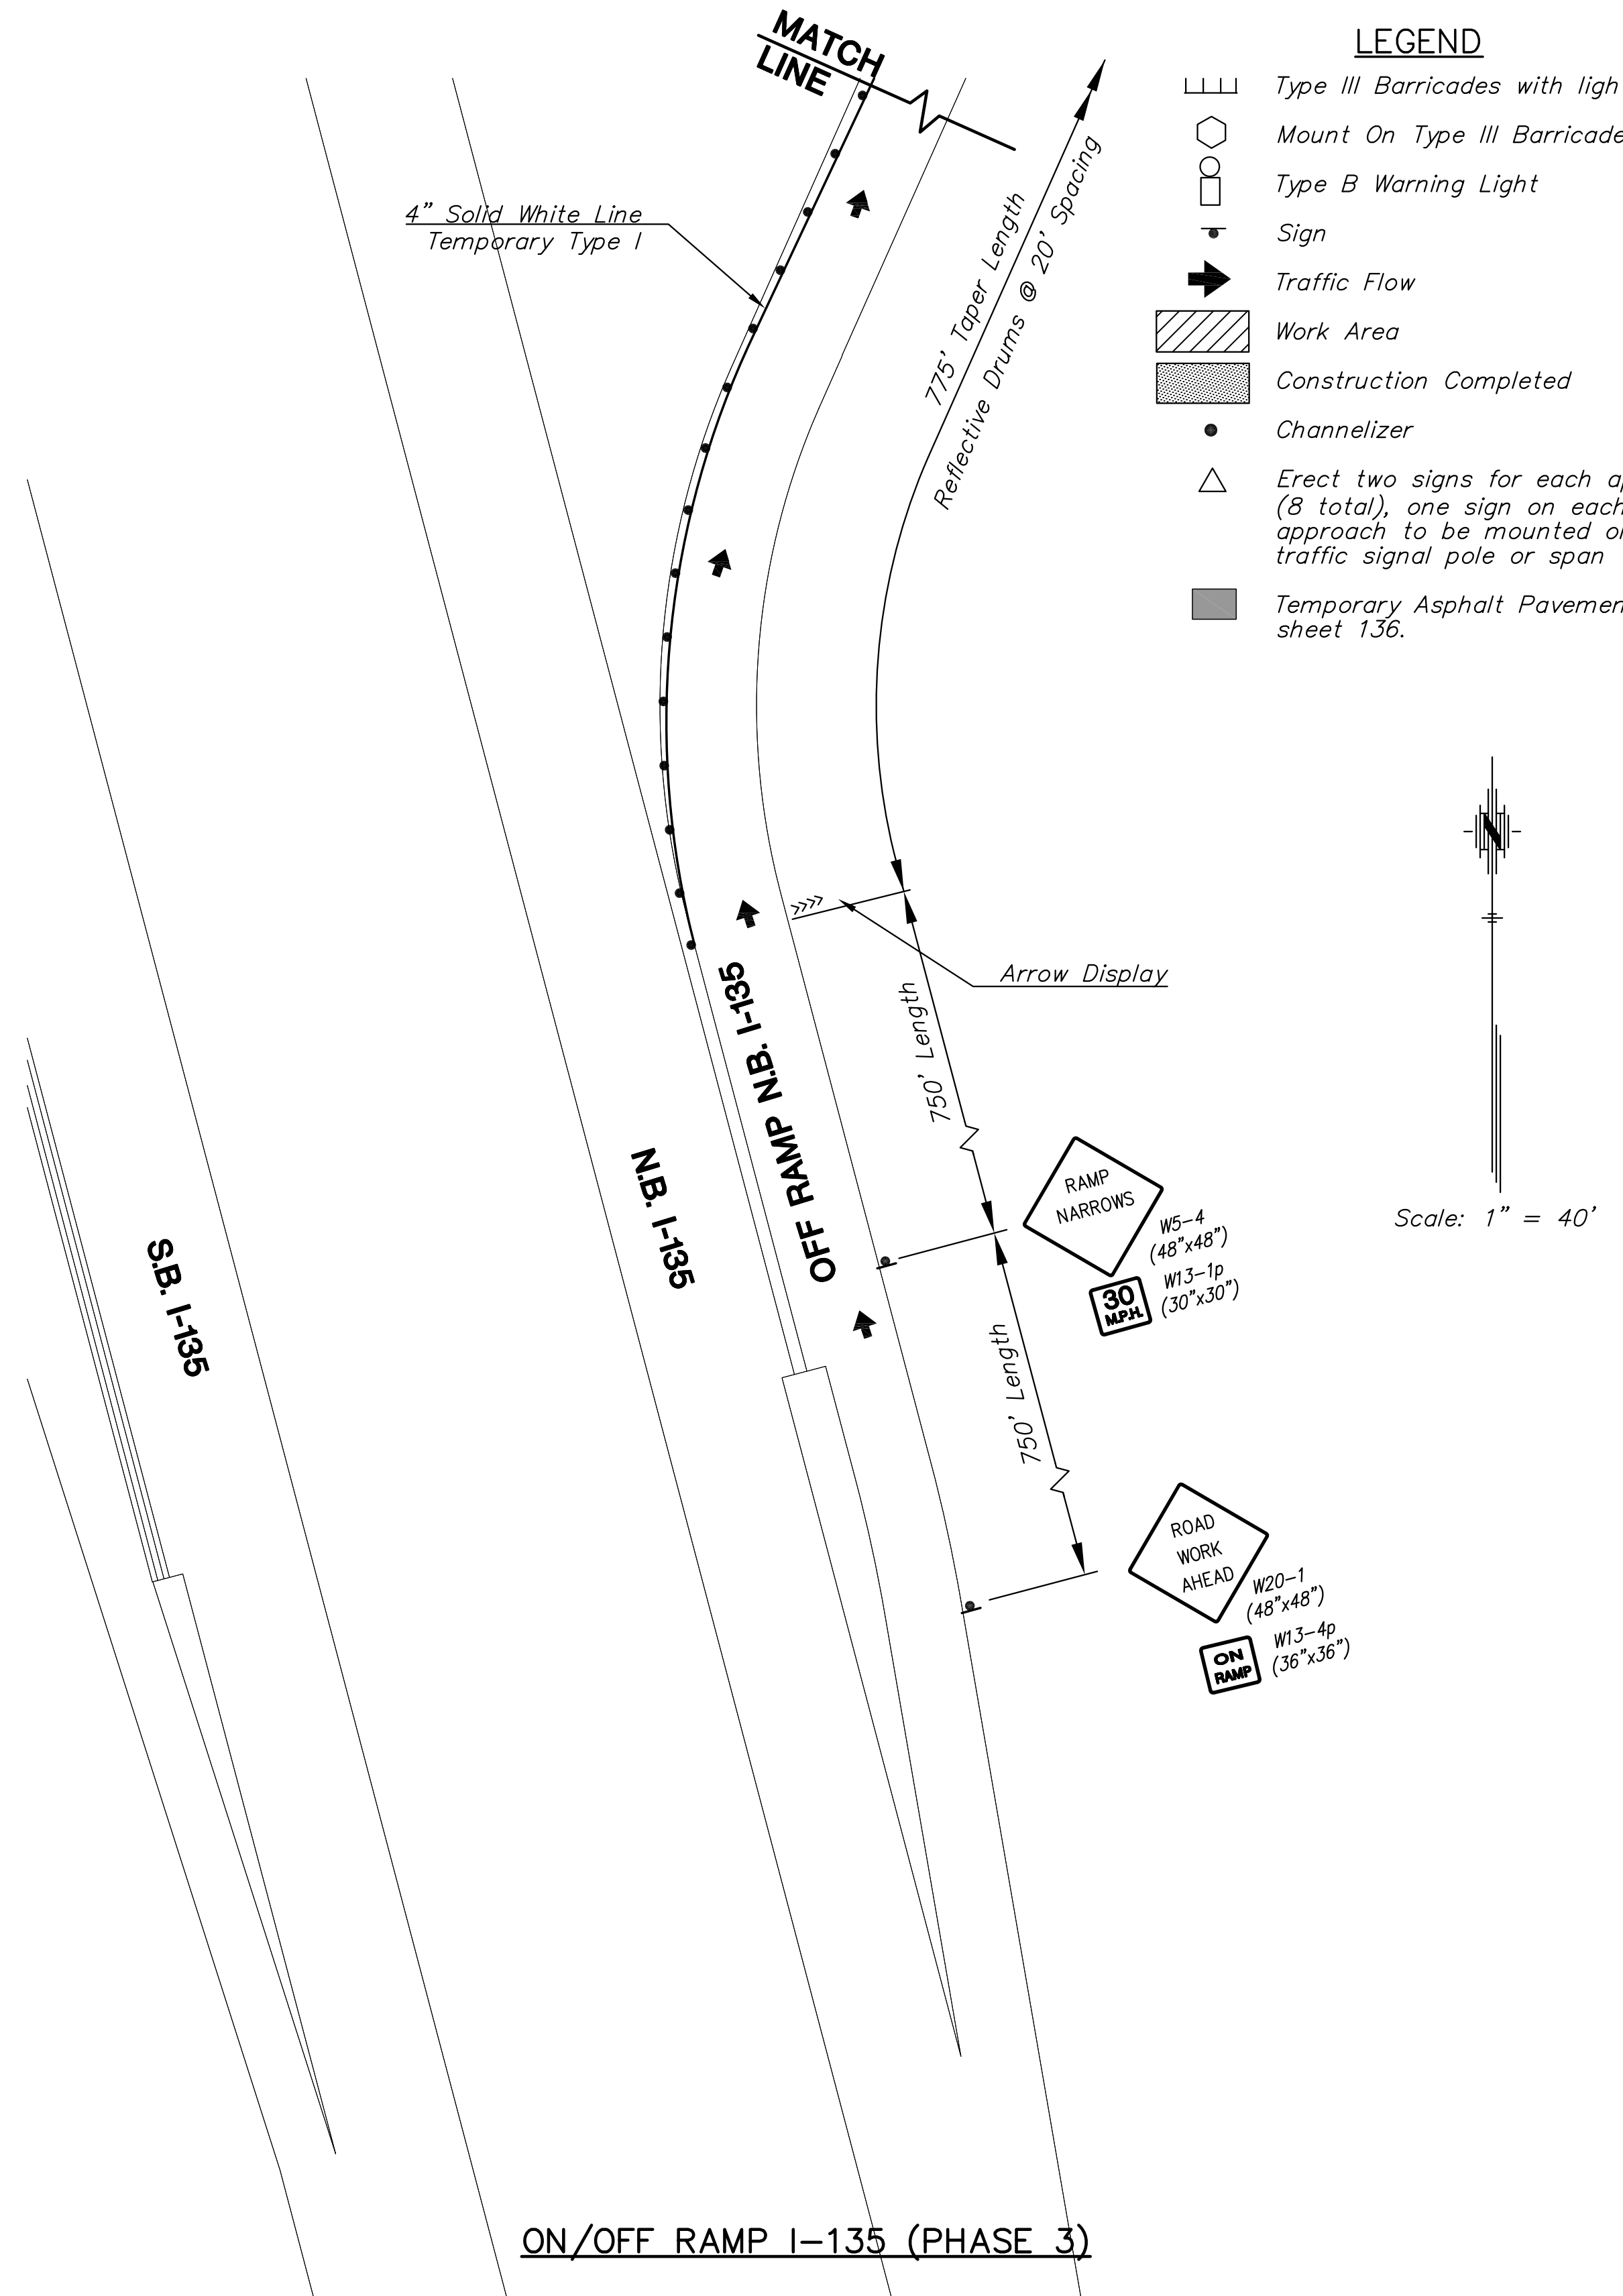

**LEGEND**

- Type III Barricades with lights
- Mount On Type III Barricade
- Type B Warning Light
- Sign
- Traffic Flow
- Work Area
- Construction Completed
- Channelizer
- Erect two signs for each approach (8 total), one sign on each approach to be mounted on traffic signal pole or span wire.
- Temporary Asphalt Pavement, See sheet 136.

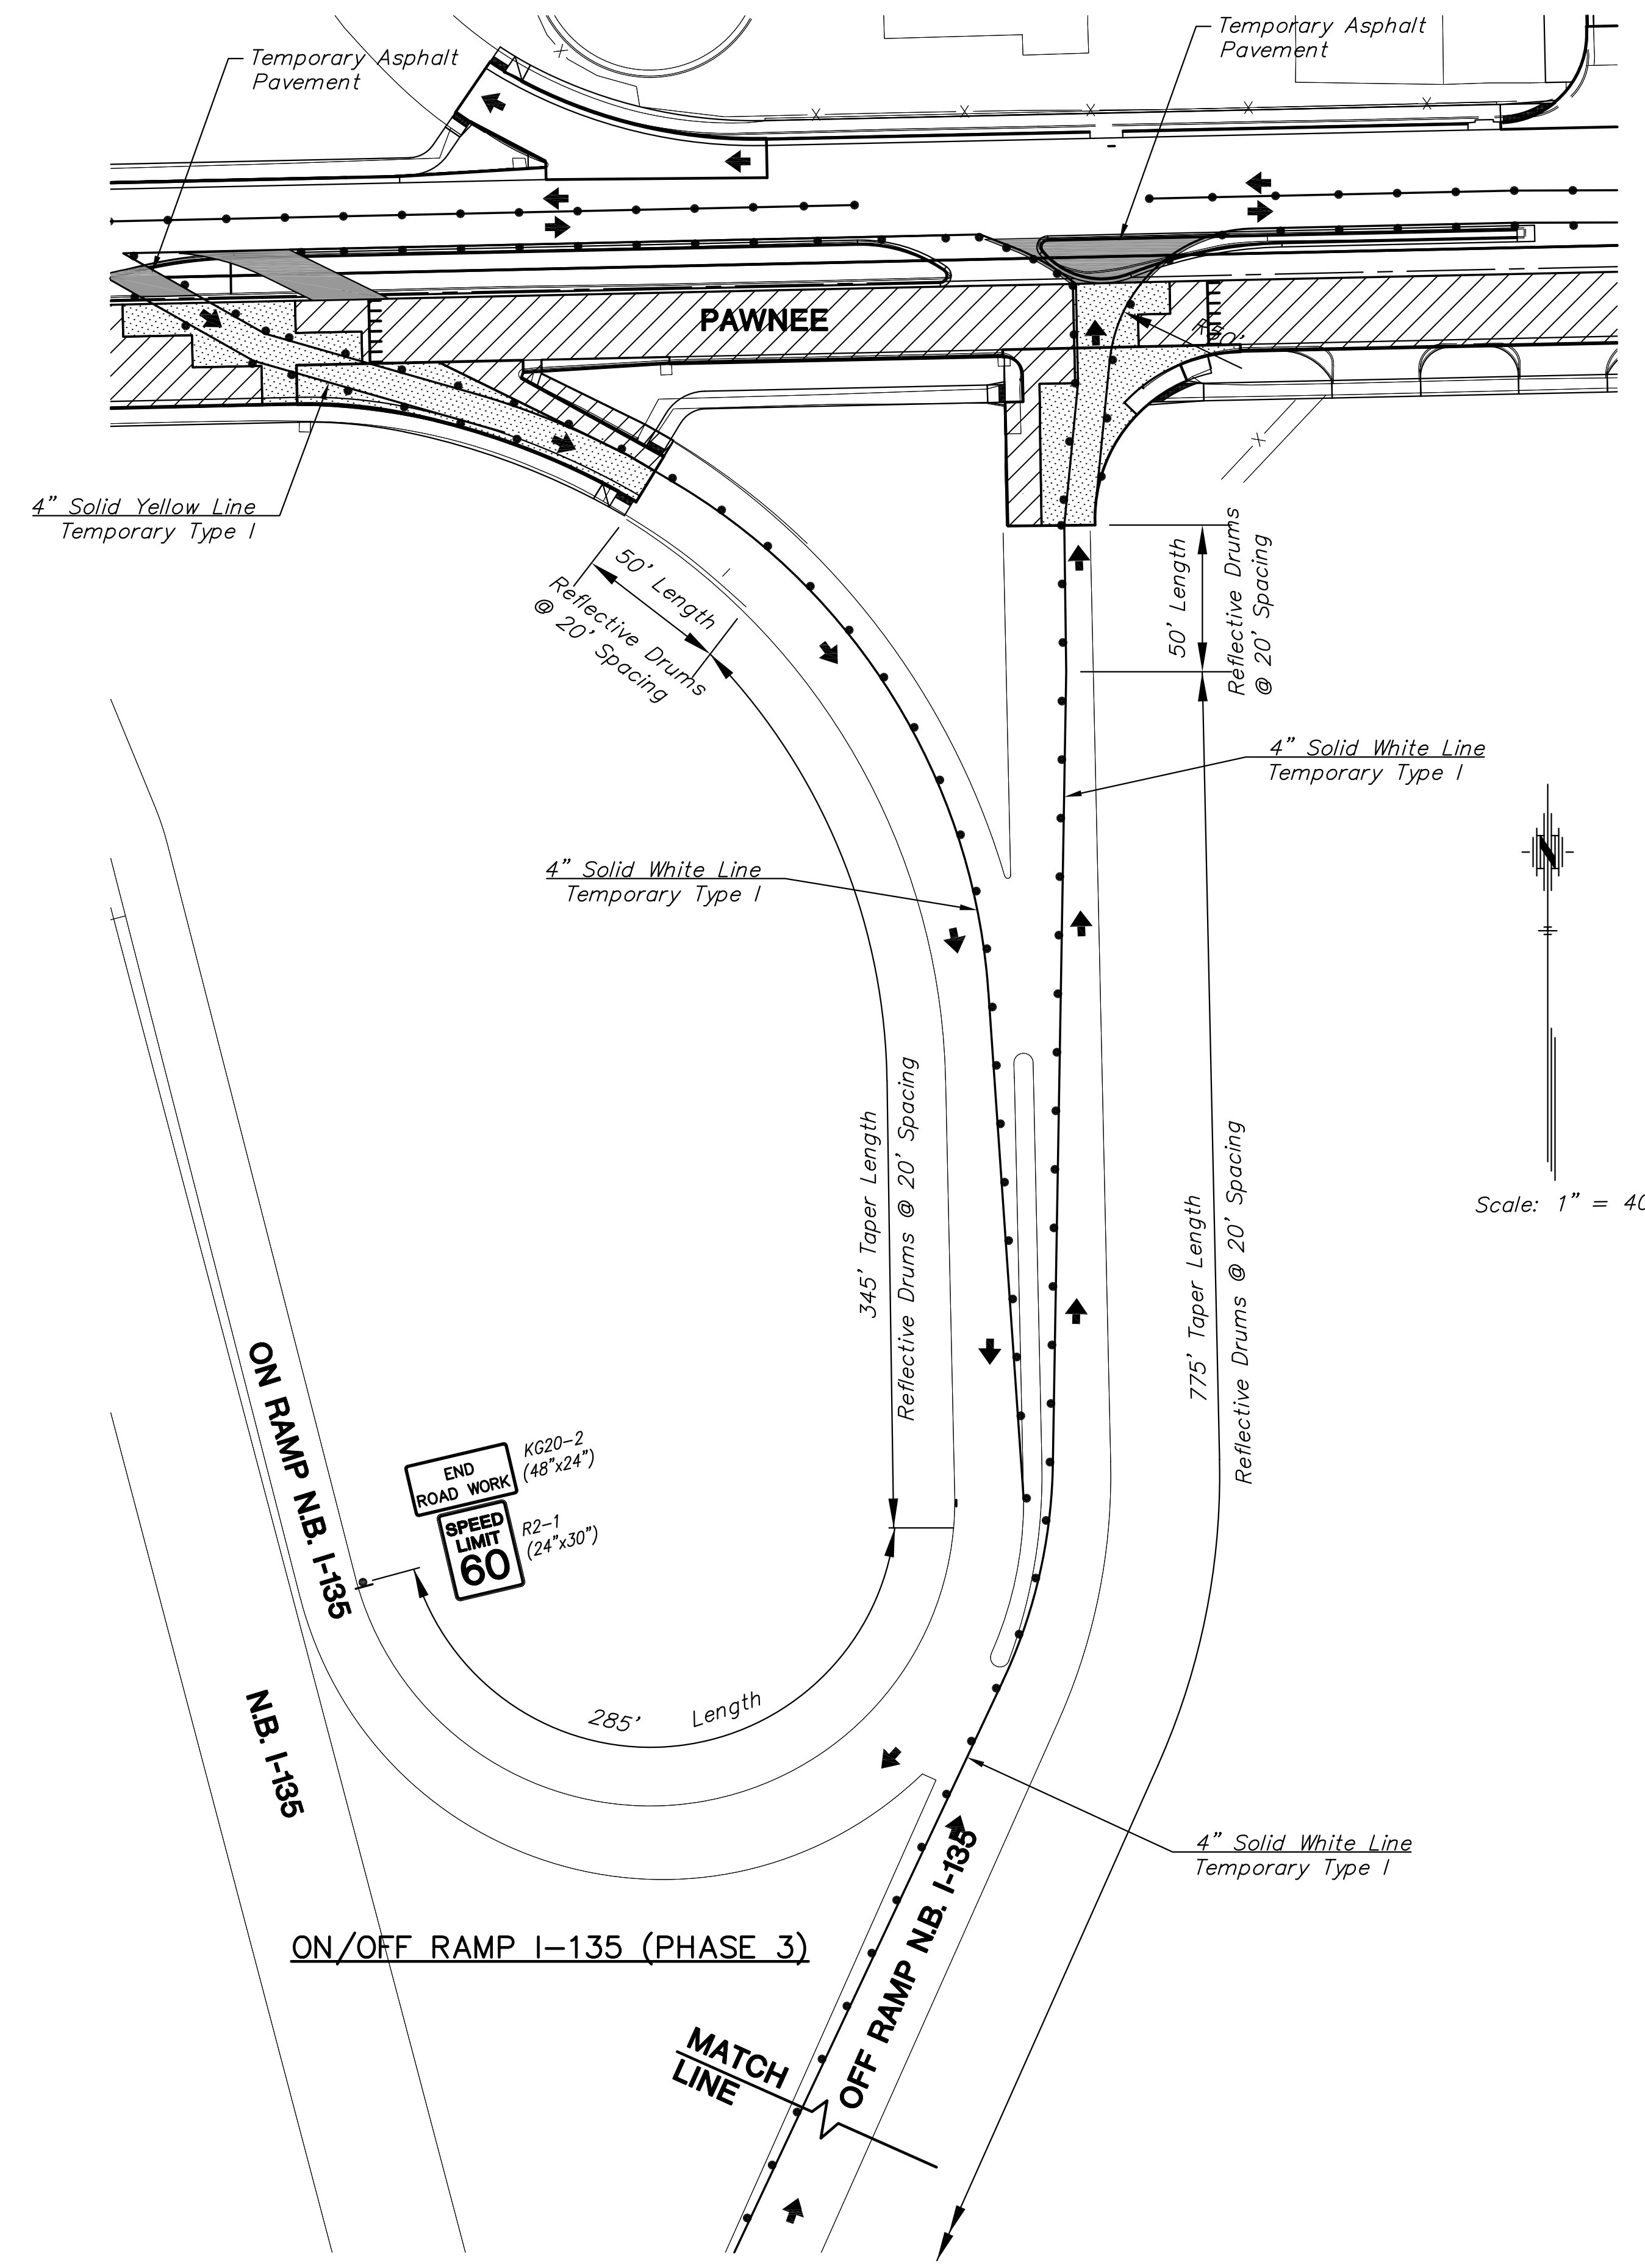

**STREET IMPROVEMENTS FOR:**  
**PAWNEE AVENUE**  
**FROM HYDRAULIC TO POPLAR**  
**WICHITA, KANSAS**

©2013 MKEC Engineering All Rights Reserved  
 www.mkec.com  
 These drawings and their contents, including, but not limited to, all concepts, designs, & ideas are the exclusive property of MKEC Engineering (MKEC), and may not be used or reproduced in any way without the express consent of MKEC.

**TRAFFIC CONTROL PLAN PHASE 4**

PROJECT NO.	87 N-0597-01	
DATE	DATE	
SCALE	1"=80'	
DESIGNED	DRAWN	CHECKED
JRA	JSB	JRA

NO.	REVISION	DATE

PLOTTED: Monday, May 09, 2016 @ 10:09AM  
 J:\CIVIL\05745\DWG\TRAFFIC\05745-TR12.DWG