


PLOTTED: Monday, May 09, 2016 @ 10:09AM
 J:\CIVIL\05745\DWG\TRAFFIC\05745-TR14.DWG

| | | | | |
|--------|--------------|------|-----------|--------------|
| STATE | PROJECT NO. | YEAR | SHEET NO. | TOTAL SHEETS |
| KANSAS | 87 N-0597-01 | 2016 | 154 | 191 |

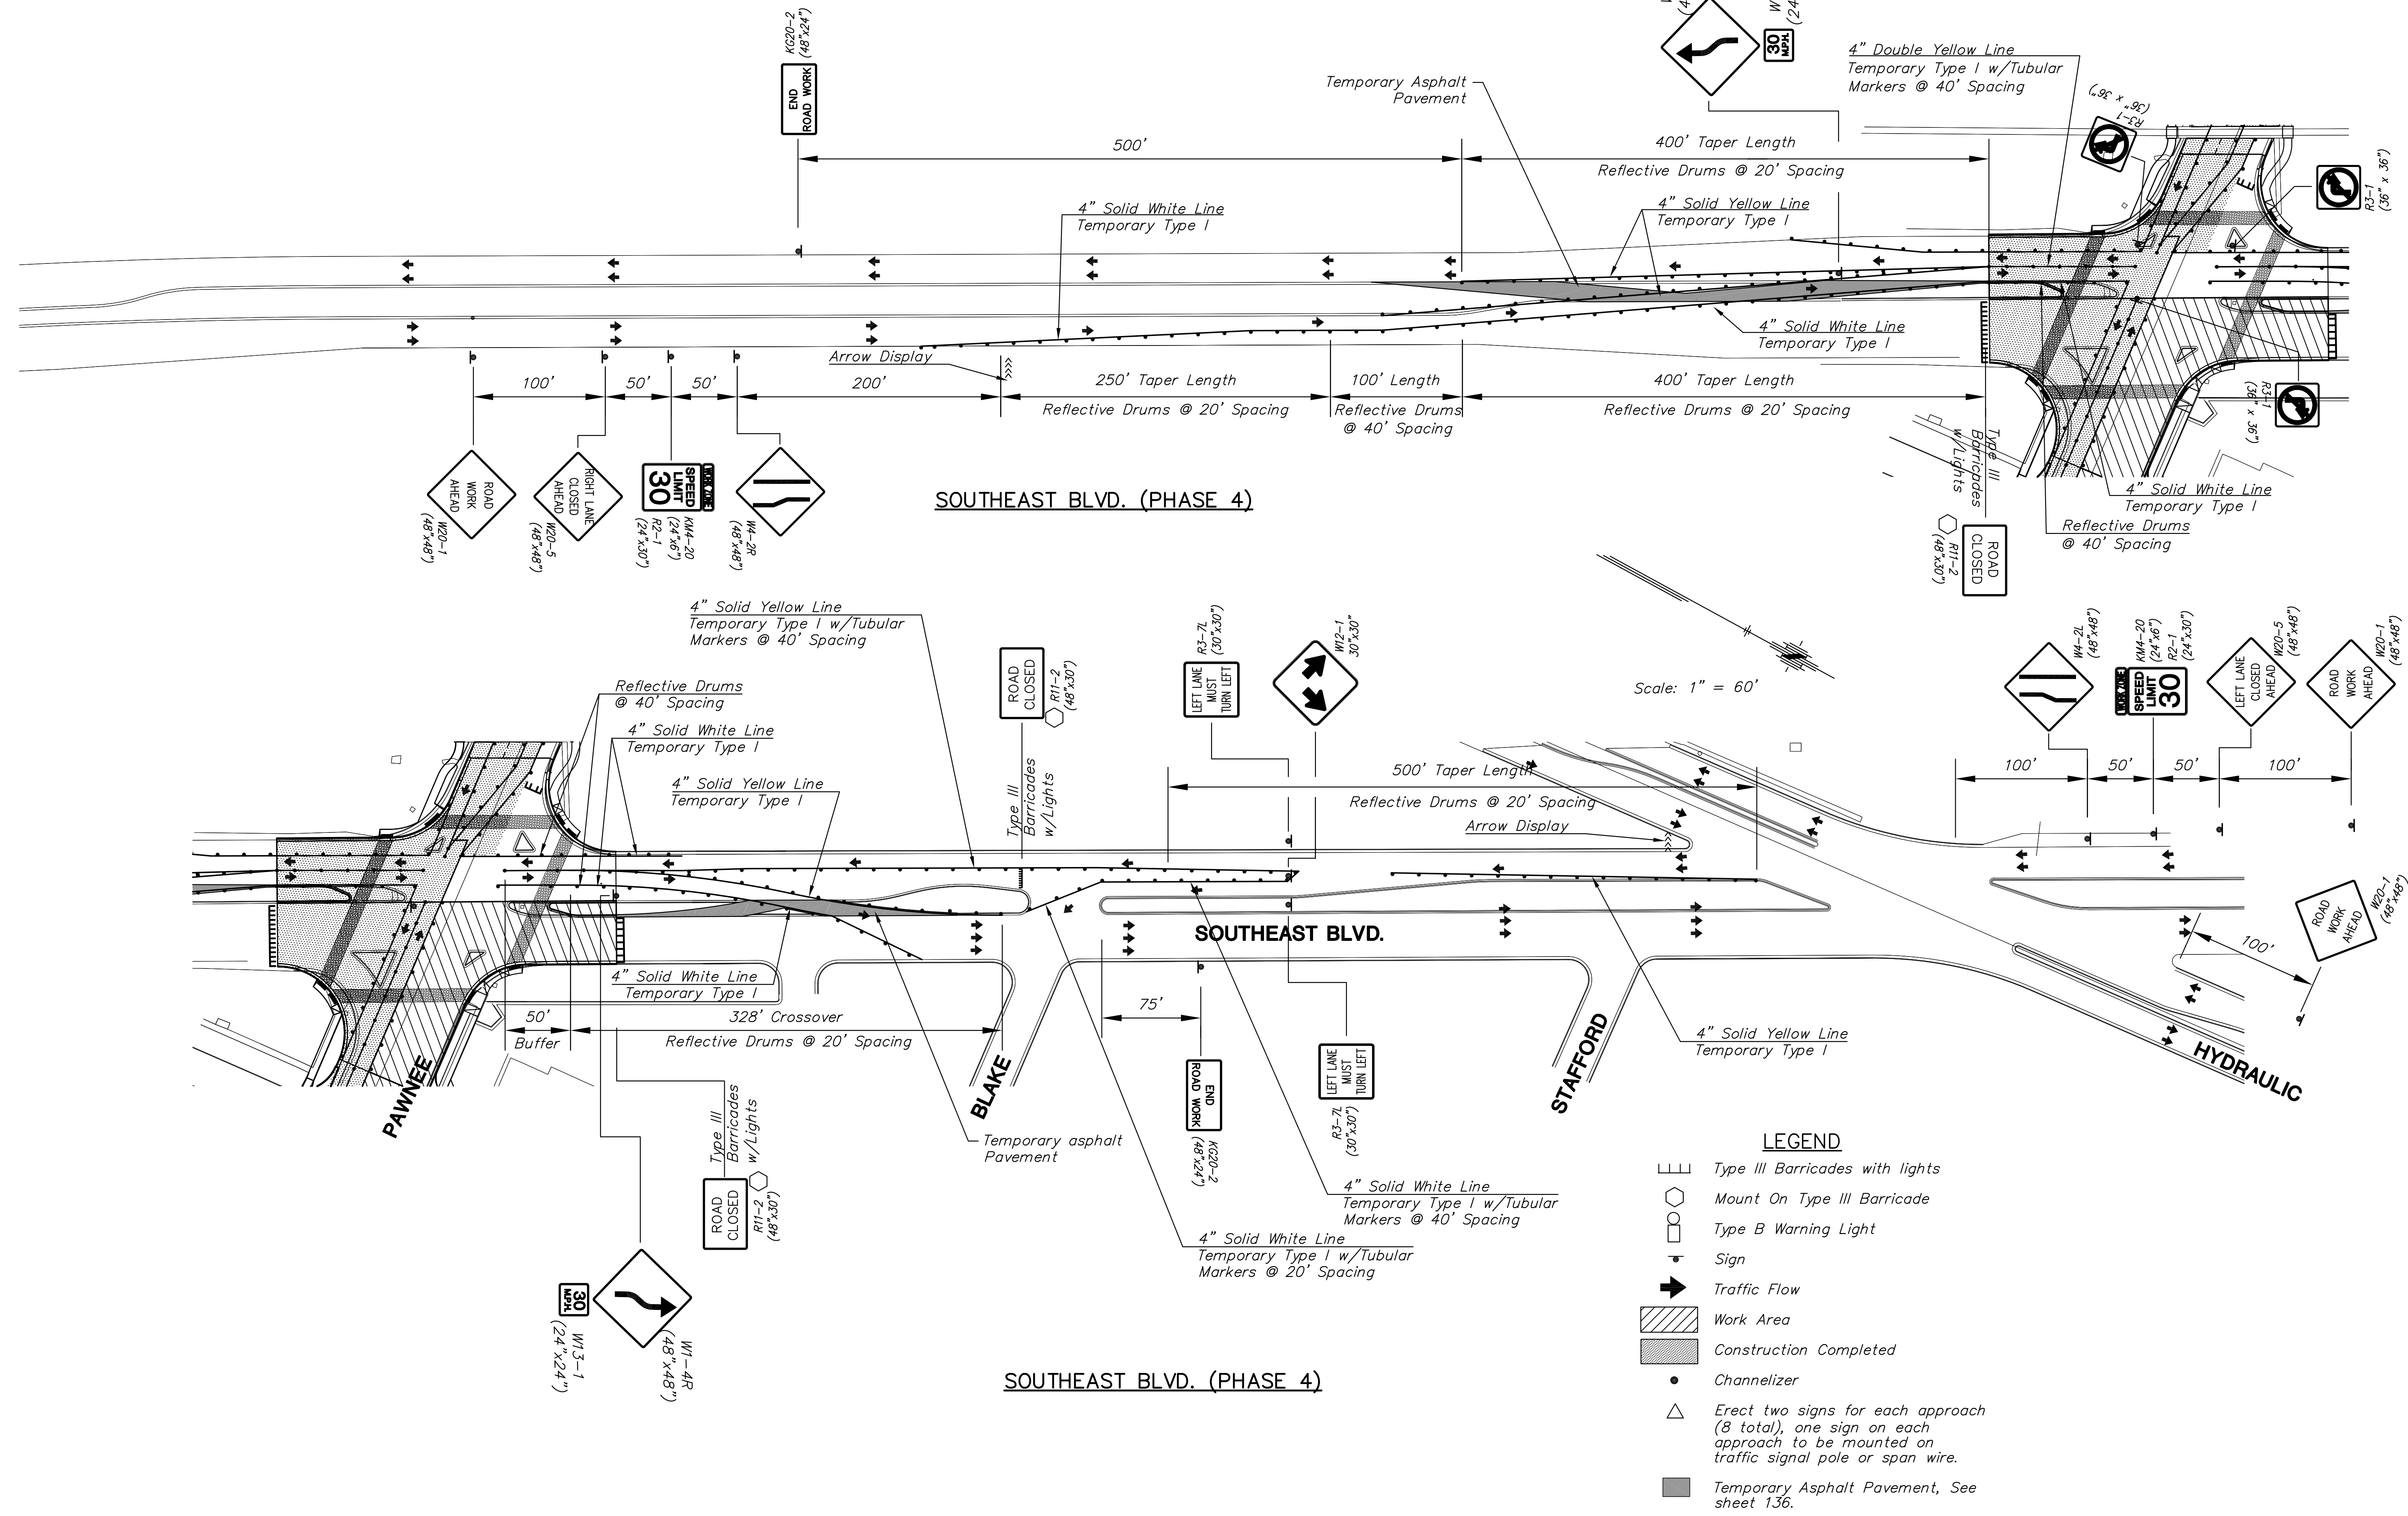

Scale: 1" = 60'

- LEGEND**
- Type III Barricades with lights
 - Mount On Type III Barricade
 - Type B Warning Light
 - Sign
 - Traffic Flow
 - Work Area
 - Construction Completed
 - Channelizer
 - Erect two signs for each approach (8 total), one sign on each approach to be mounted on traffic signal pole or span wire.
 - Temporary Asphalt Pavement, See sheet 136.

STREET IMPROVEMENTS FOR:
PAWNEE AVENUE
FROM HYDRAULIC TO POPLAR
 WICHITA, KANSAS

©2013 MKEC Engineering
 All Rights Reserved
 www.mkec.com
 These drawings and their contents, including, but not limited to, all concepts, designs, & ideas are the exclusive property of MKEC Engineering (MKEC), and may not be used or reproduced in any way without the express consent of MKEC.

| TRAFFIC CONTROL PLAN PHASE 4 | | |
|------------------------------|--------------|---------|
| PROJECT NO. | 87 N-0597-01 | |
| DATE | DATE | |
| SCALE | 1"=80' | |
| DESIGNED | DRAWN | CHECKED |
| JRA | JSB | JRA |
| NO. | REVISION | DATE |
| SHEET NO. | | |
| 154 OF 191 | | |