



STATE	PROJECT NO.	YEAR	SHEET NO.	TOTAL SHEETS
KANSAS	87 N-0597-01	2016	157	191

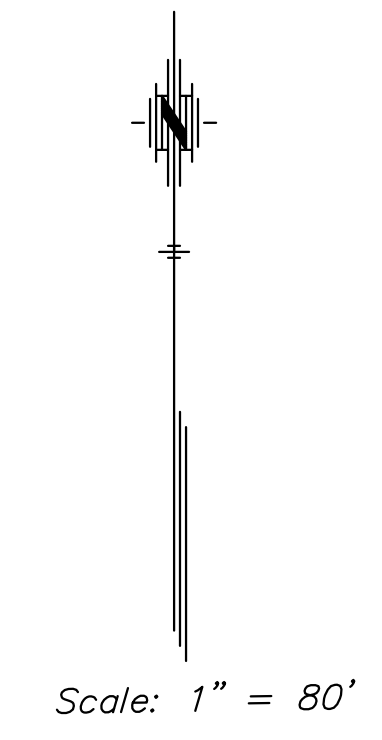

STREET IMPROVEMENTS FOR:
PAWNEE AVENUE
FROM HYDRAULIC TO POPLAR
 WICHITA, KANSAS

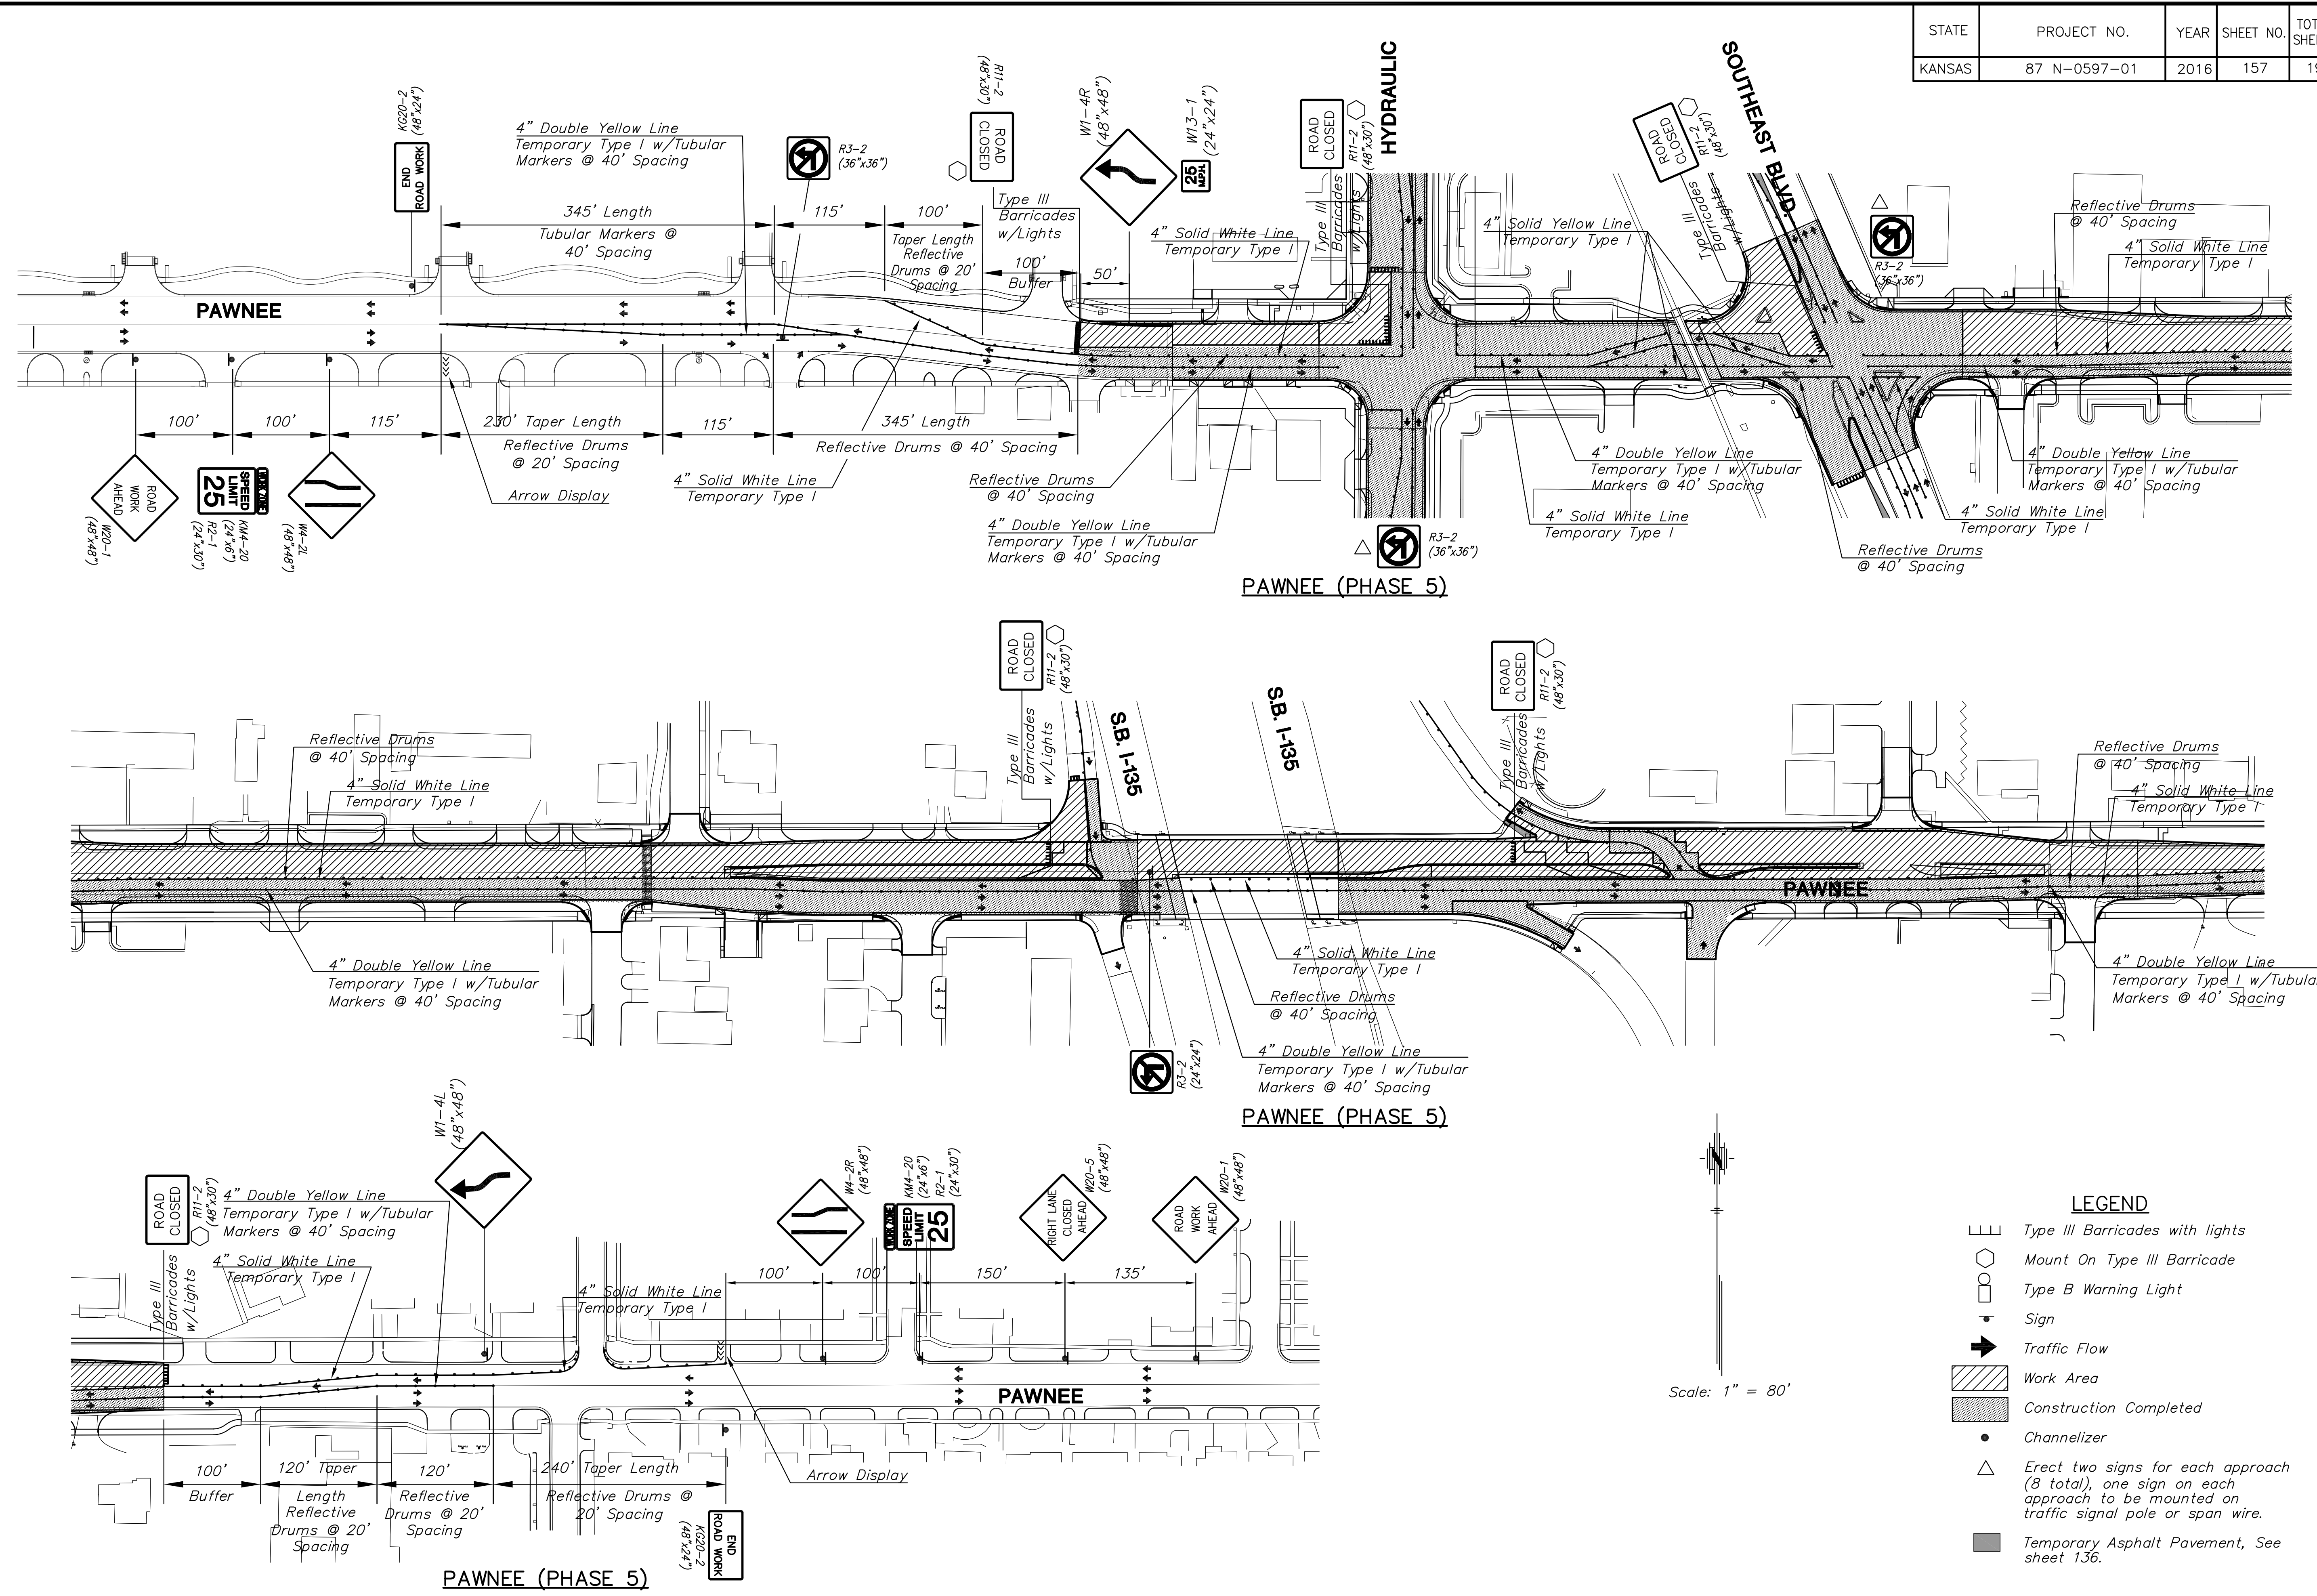

- LEGEND**
- Type III Barricades with lights
 - Mount On Type III Barricade
 - Type B Warning Light
 - Sign
 - Traffic Flow
 - Work Area
 - Construction Completed
 - Channelizer
 - Erect two signs for each approach (8 total), one sign on each approach to be mounted on traffic signal pole or span wire.
 - Temporary Asphalt Pavement, See sheet 136.

©2013 MKEC Engineering All Rights Reserved
 www.mkec.com
 These drawings and their contents, including, but not limited to, all concepts, designs, & ideas are the exclusive property of MKEC Engineering (MKEC), and may not be used or reproduced in any way without the express consent of MKEC.

TRAFFIC CONTROL PLAN PHASE 5		
PROJECT NO.	87 N-0597-01	
DATE	DATE	
SCALE	1"=80'	
DESIGNED	DRAWN	CHECKED
JRA	JSB	JRA
NO.	REVISION	DATE
SHEET NO. 157 OF 191		

PLOTTED: Monday, May 09, 2016 @ 10:19AM
 J:\CIVIL\057450\DWG\TRAFFIC\05745-TF17.DWG