


STATE	PROJECT NO.	YEAR	SHEET NO.	TOTAL SHEETS
KANSAS	87 N-0597-01	2016	158	191



STREET IMPROVEMENTS FOR:
PAWNEE AVENUE
FROM HYDRAULIC TO POPLAR
 WICHITA, KANSAS

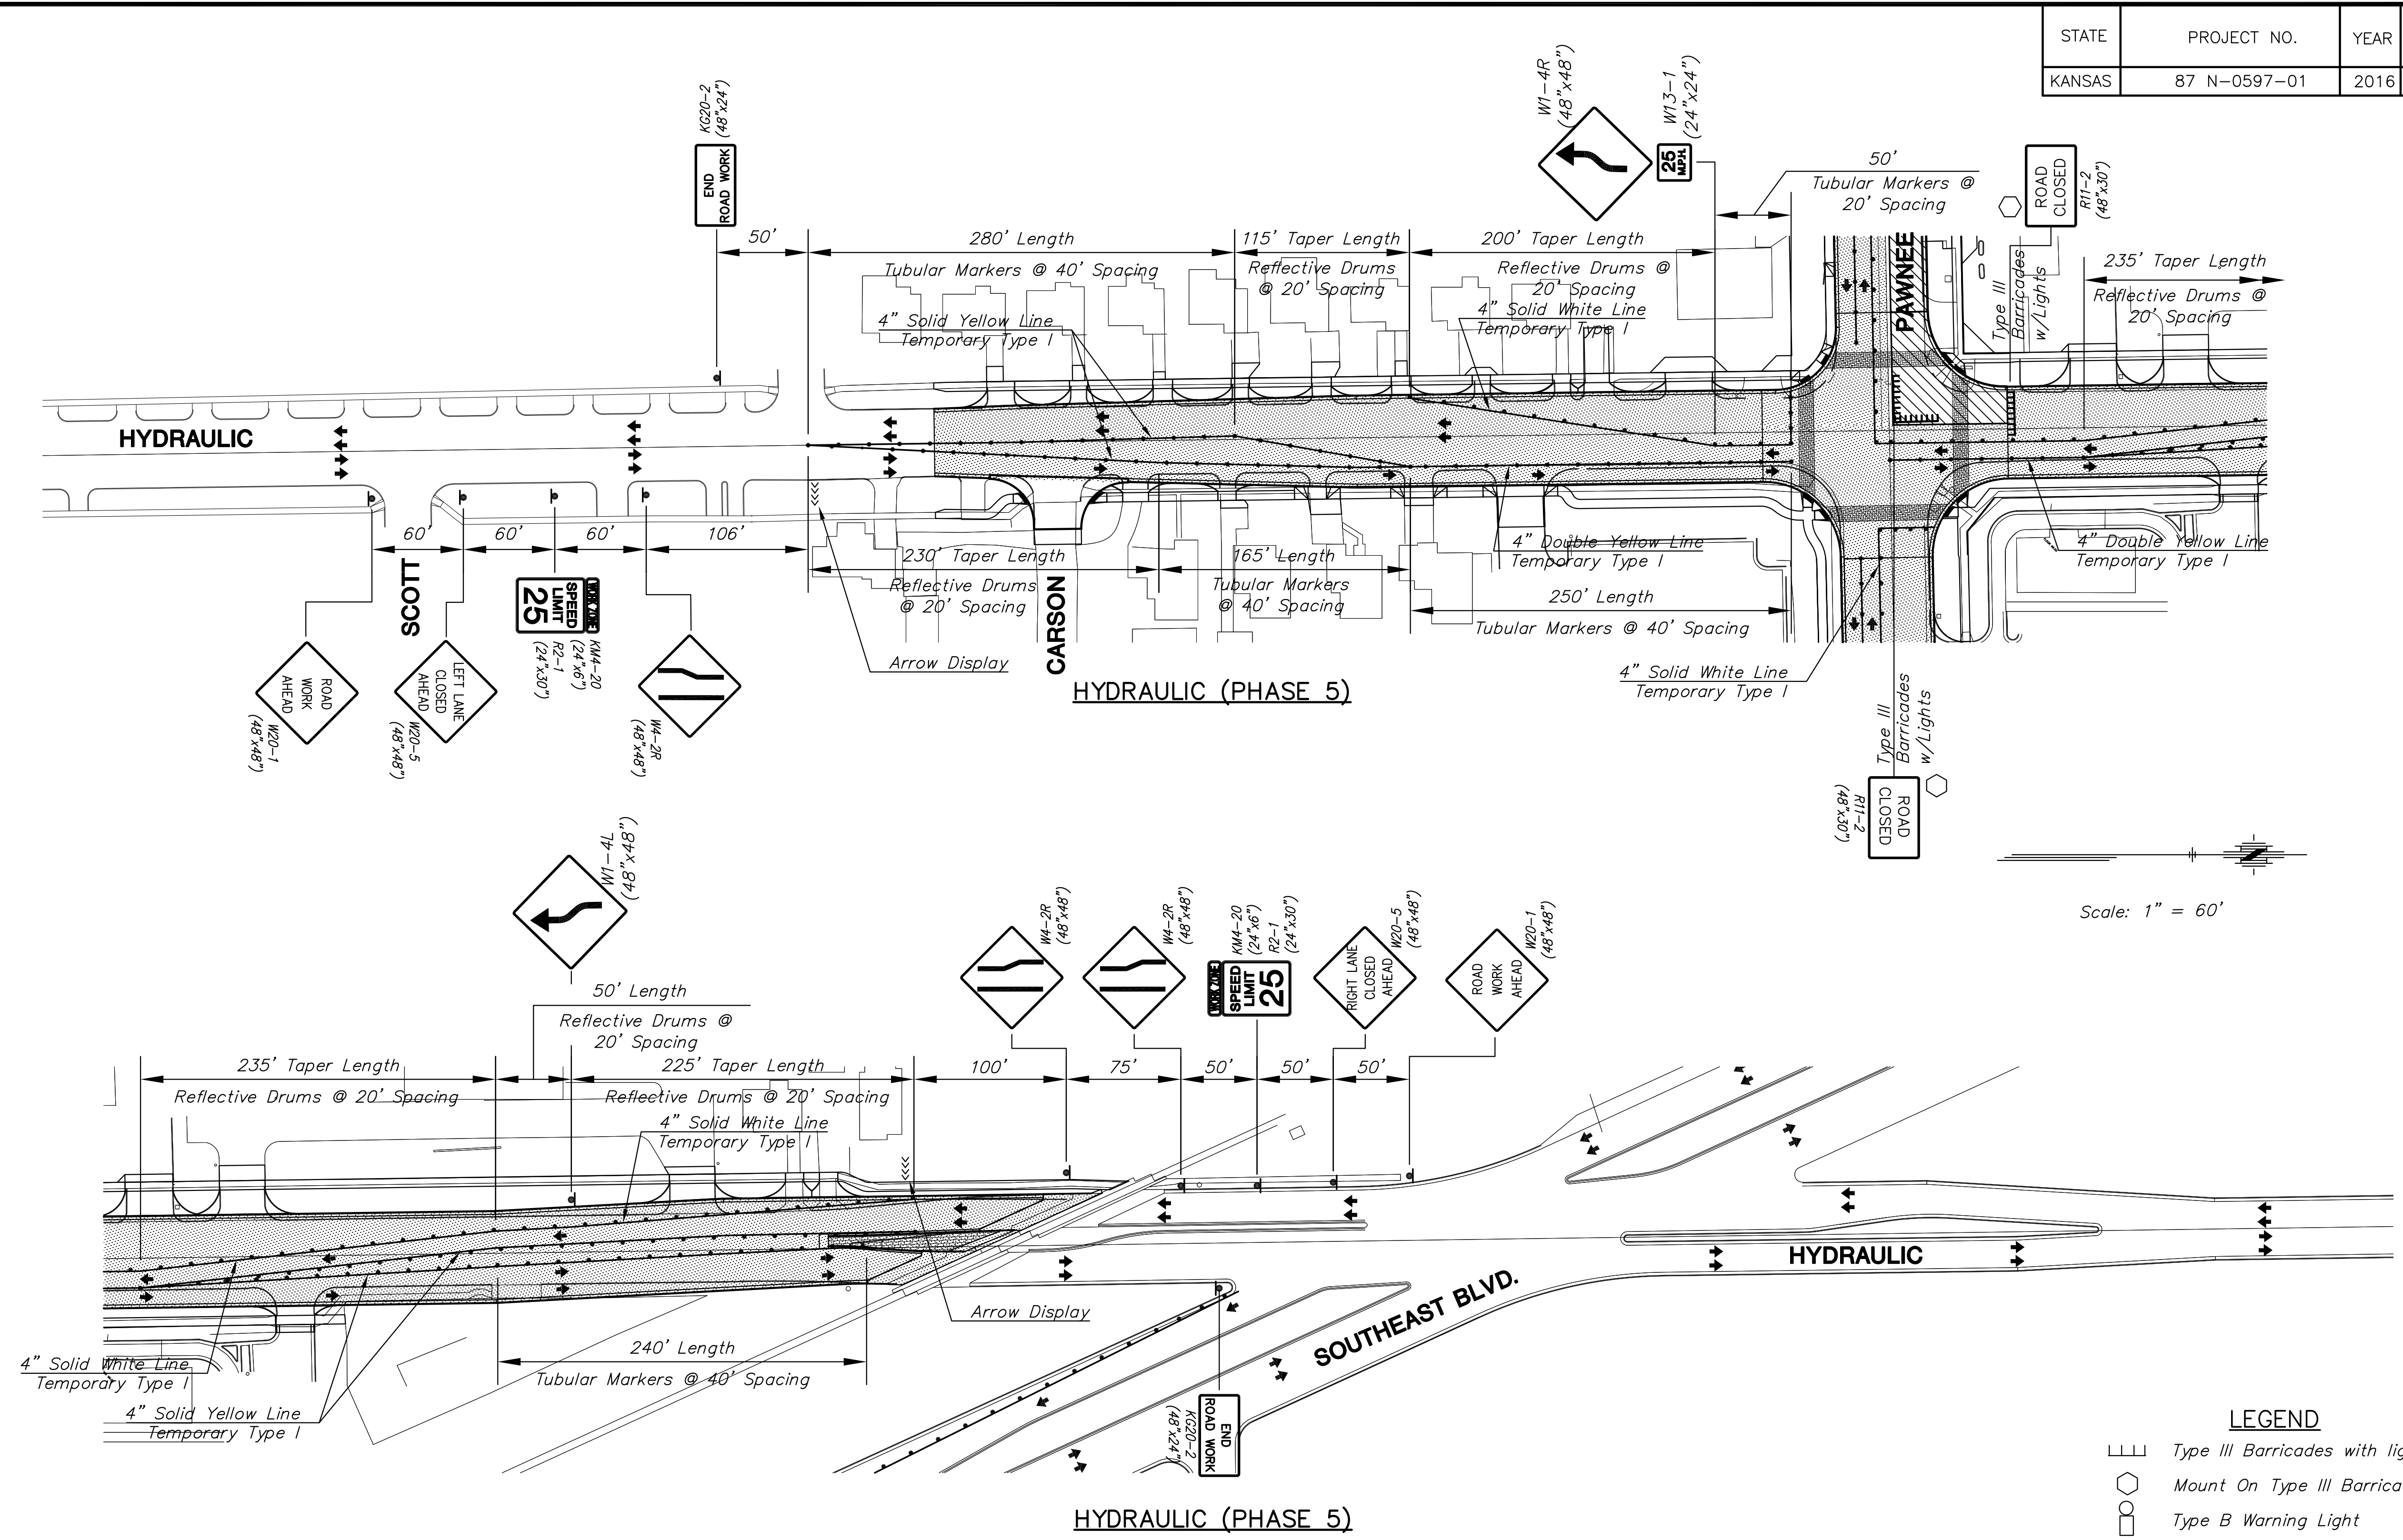

Scale: 1" = 60'

- LEGEND**
- Type III Barricades with lights
 - Mount On Type III Barricade
 - Type B Warning Light
 - Sign
 - Traffic Flow
 - Work Area
 - Construction Completed
 - Channelizer
 - Erect two signs for each approach (8 total), one sign on each approach to be mounted on traffic signal pole or span wire.
 - Temporary Asphalt Pavement, See sheet 136.

©2013 MKEC Engineering All Rights Reserved
 These drawings and their contents, including, but not limited to, all concepts, designs, & ideas are the exclusive property of MKEC Engineering (MKEC), and may not be used or reproduced in any way without the express consent of MKEC.

TRAFFIC CONTROL PLAN PHASE 5	
PROJECT NO.	87 N-0597-01
DATE	DATE
SCALE	1"=80'
DESIGNED	DRAWN
JRA	JSB
CHECKED	JRA
NO.	REVISION
SHEET NO.	158 OF 191

PLOTTED: Monday, May 09, 2016 @ 9:10AM
 J:\CIVIL\05745\DWG\TRAFFIC\05745-TR18.DWG