

PLOTTED: Monday, May 09, 2016 @ 10:17 AM

J:\CIVIL\05745\DWG\XSEC\05745X505.DWG

STATE	PROJECT NO.	YEAR	SHEET NO.	TOTAL SHEETS
KANSAS	87 N-0597-01	2016	173	191




STREET IMPROVEMENTS FOR:
PAWNEE AVENUE
 FROM HYDRAULIC TO POPLAR
 WICHITA, KANSAS

©2013 MKEC Engineering All Rights Reserved
 www.mkec.com
 These drawings and their contents, including, but not limited to, all concepts, designs, & ideas are the exclusive property of MKEC Engineering (MKEC), and may not be used or reproduced in any way without the express consent of MKEC.

CROSS SECTIONS
 STA. 17+00 TO
 STA. 18+50

PROJECT NO.	87 N-0597-01	
DATE	DATE	
SCALE	1"=5'	
DESIGNED	DRAWN	CHECKED
JRA	JSB	JRA
NO.	REVISION	DATE

SHEET NO.
 173 OF 191

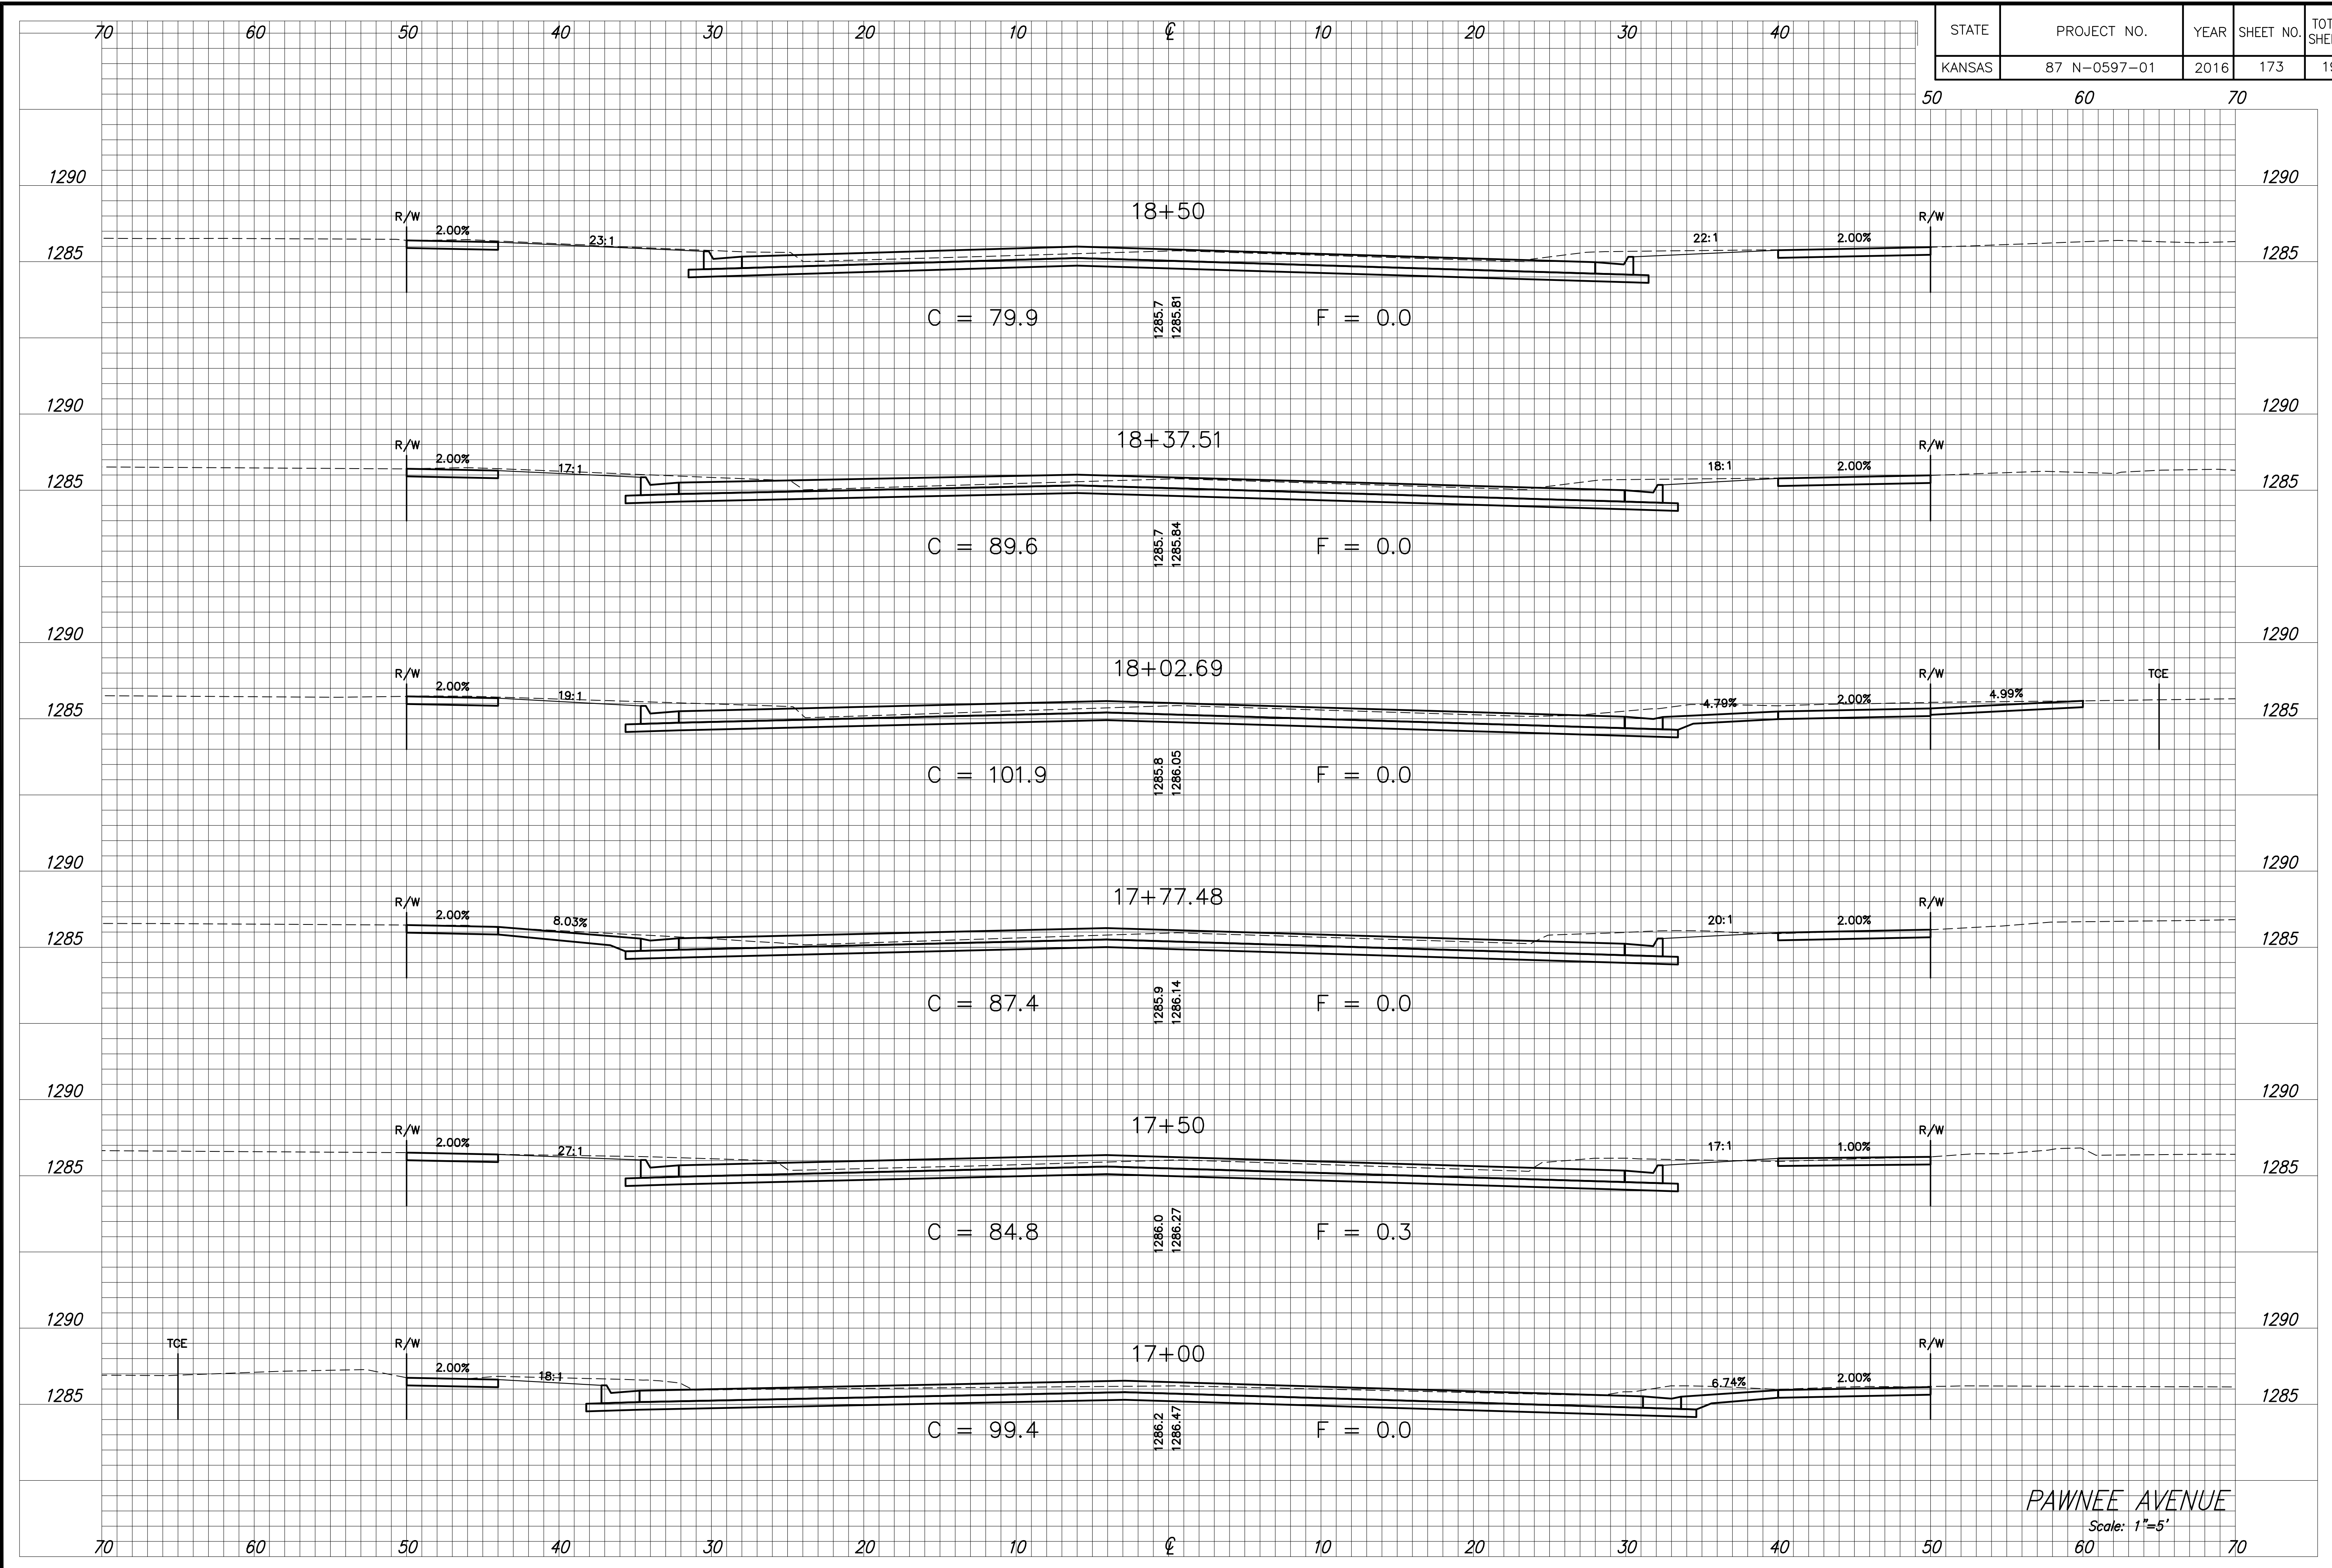

PAWNEE AVENUE
 Scale: 1"=5'