


PLOTTED: Monday, May 09, 2016 @ 10:48AM
 J:\CIVIL\05745\DWG\XSEC\05745X10.DWG

STATE	PROJECT NO.	YEAR	SHEET NO.	TOTAL SHEETS
KANSAS	87 N-0597-01	2016	178	191

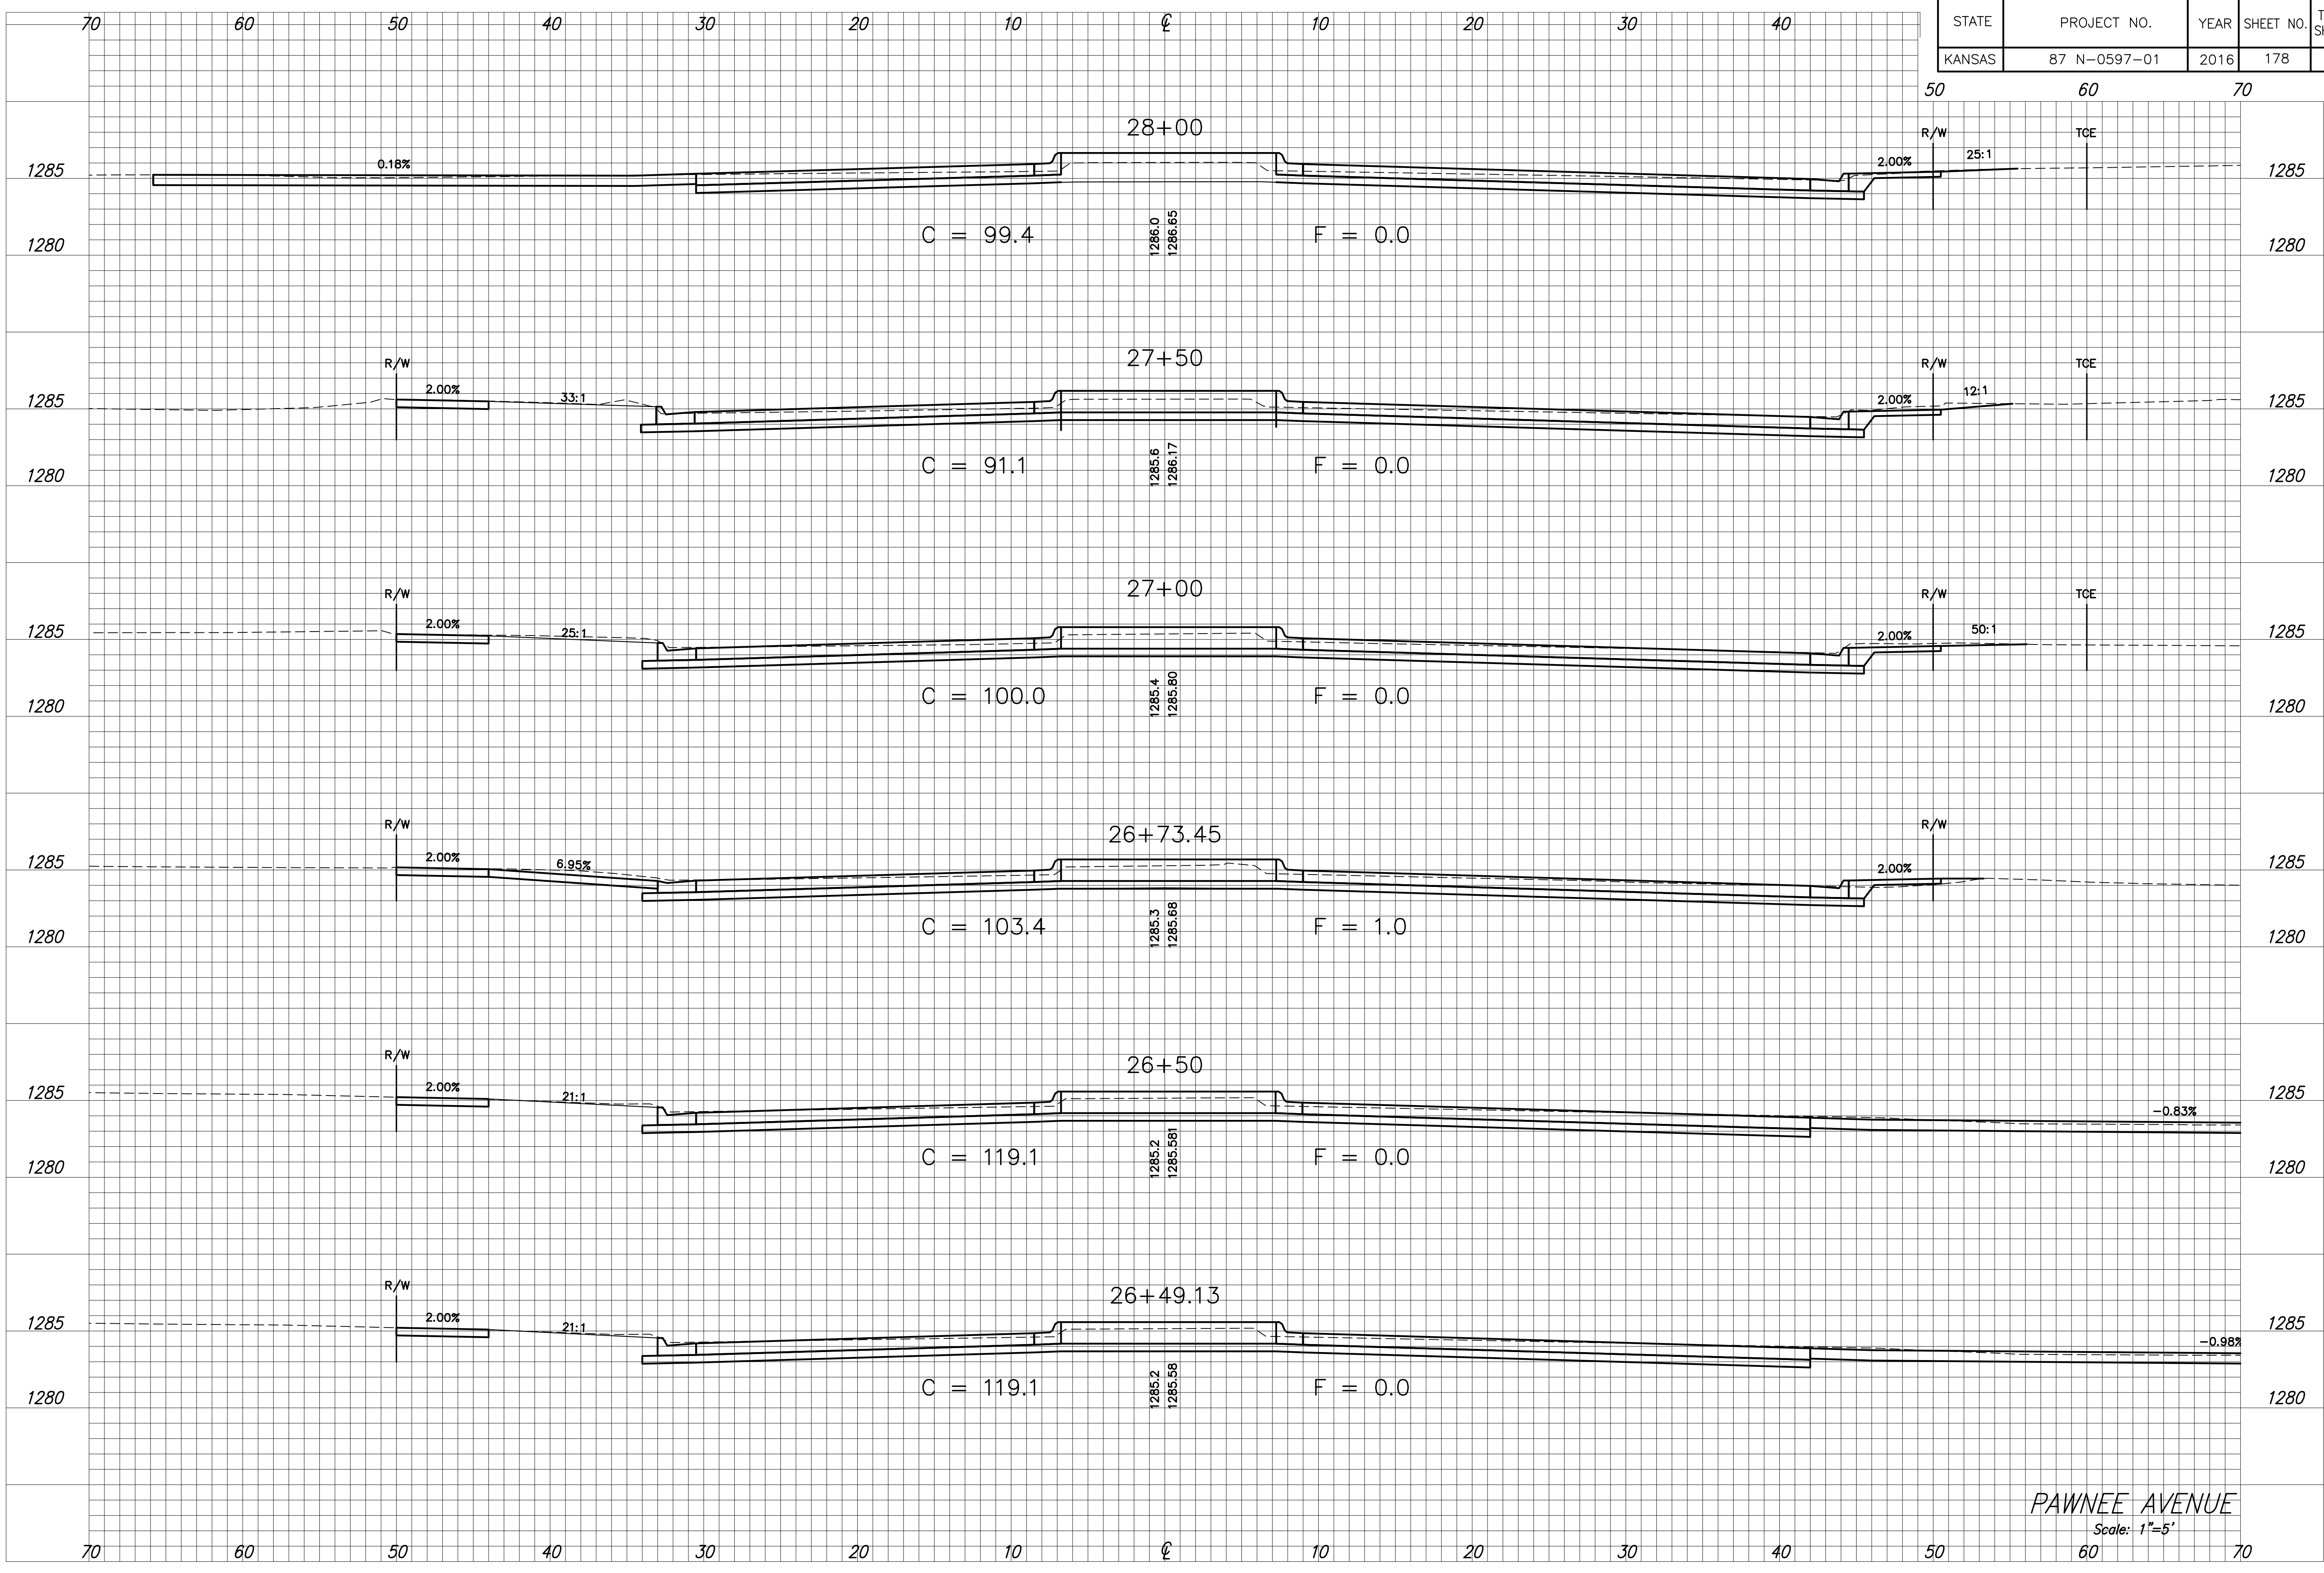

STREET IMPROVEMENTS FOR:
PAWNEE AVENUE
FROM HYDRAULIC TO POPLAR
 WICHITA, KANSAS

©2013 MKEC Engineering
 All Rights Reserved
 www.mkec.com
 These drawings and their contents, including, but not limited to, all concepts, designs, & ideas are the exclusive property of MKEC Engineering (MKEC), and may not be used or reproduced in any way without the express consent of MKEC.

CROSS SECTIONS
STA. 26+49.13 TO
STA. 28+00

PROJECT NO.	87 N-0597-01	
DATE	DATE	
SCALE	1"=5'	
DESIGNED	DRAWN	CHECKED
JRA	JSB	JRA
NO.	REVISION	DATE
SHEET NO.		
178 OF 191		