

PLOTTED: Monday, May 09, 2016 @ 11:15 AM

J:\CIVIL\05745\DWG\SEC00745X16A.DWG

STATE	PROJECT NO.	YEAR	SHEET NO.	TOTAL SHEETS
KANSAS	87 N-0597-01	2016	185	191




STREET IMPROVEMENTS FOR:  
**PAWNEE AVENUE**  
 FROM HYDRAULIC TO POPLAR  
 WICHITA, KANSAS

©2013 MKEC Engineering All Rights Reserved  
 www.mkec.com  
 These drawings and their contents, including, but not limited to, all concepts, designs, & ideas are the exclusive property of MKEC Engineering (MKEC), and may not be used or reproduced in any way without the express consent of MKEC.

**CROSS SECTIONS**  
 STA. 40+00 TO  
 STA. 44+17.35

PROJECT NO.	87 N-0597-01	
DATE	DATE	
SCALE	1"=5'	
DESIGNED	DRAWN	CHECKED
JRA	JSB	JRA
NO.	REVISION	DATE

SHEET NO.  
 185 OF 191

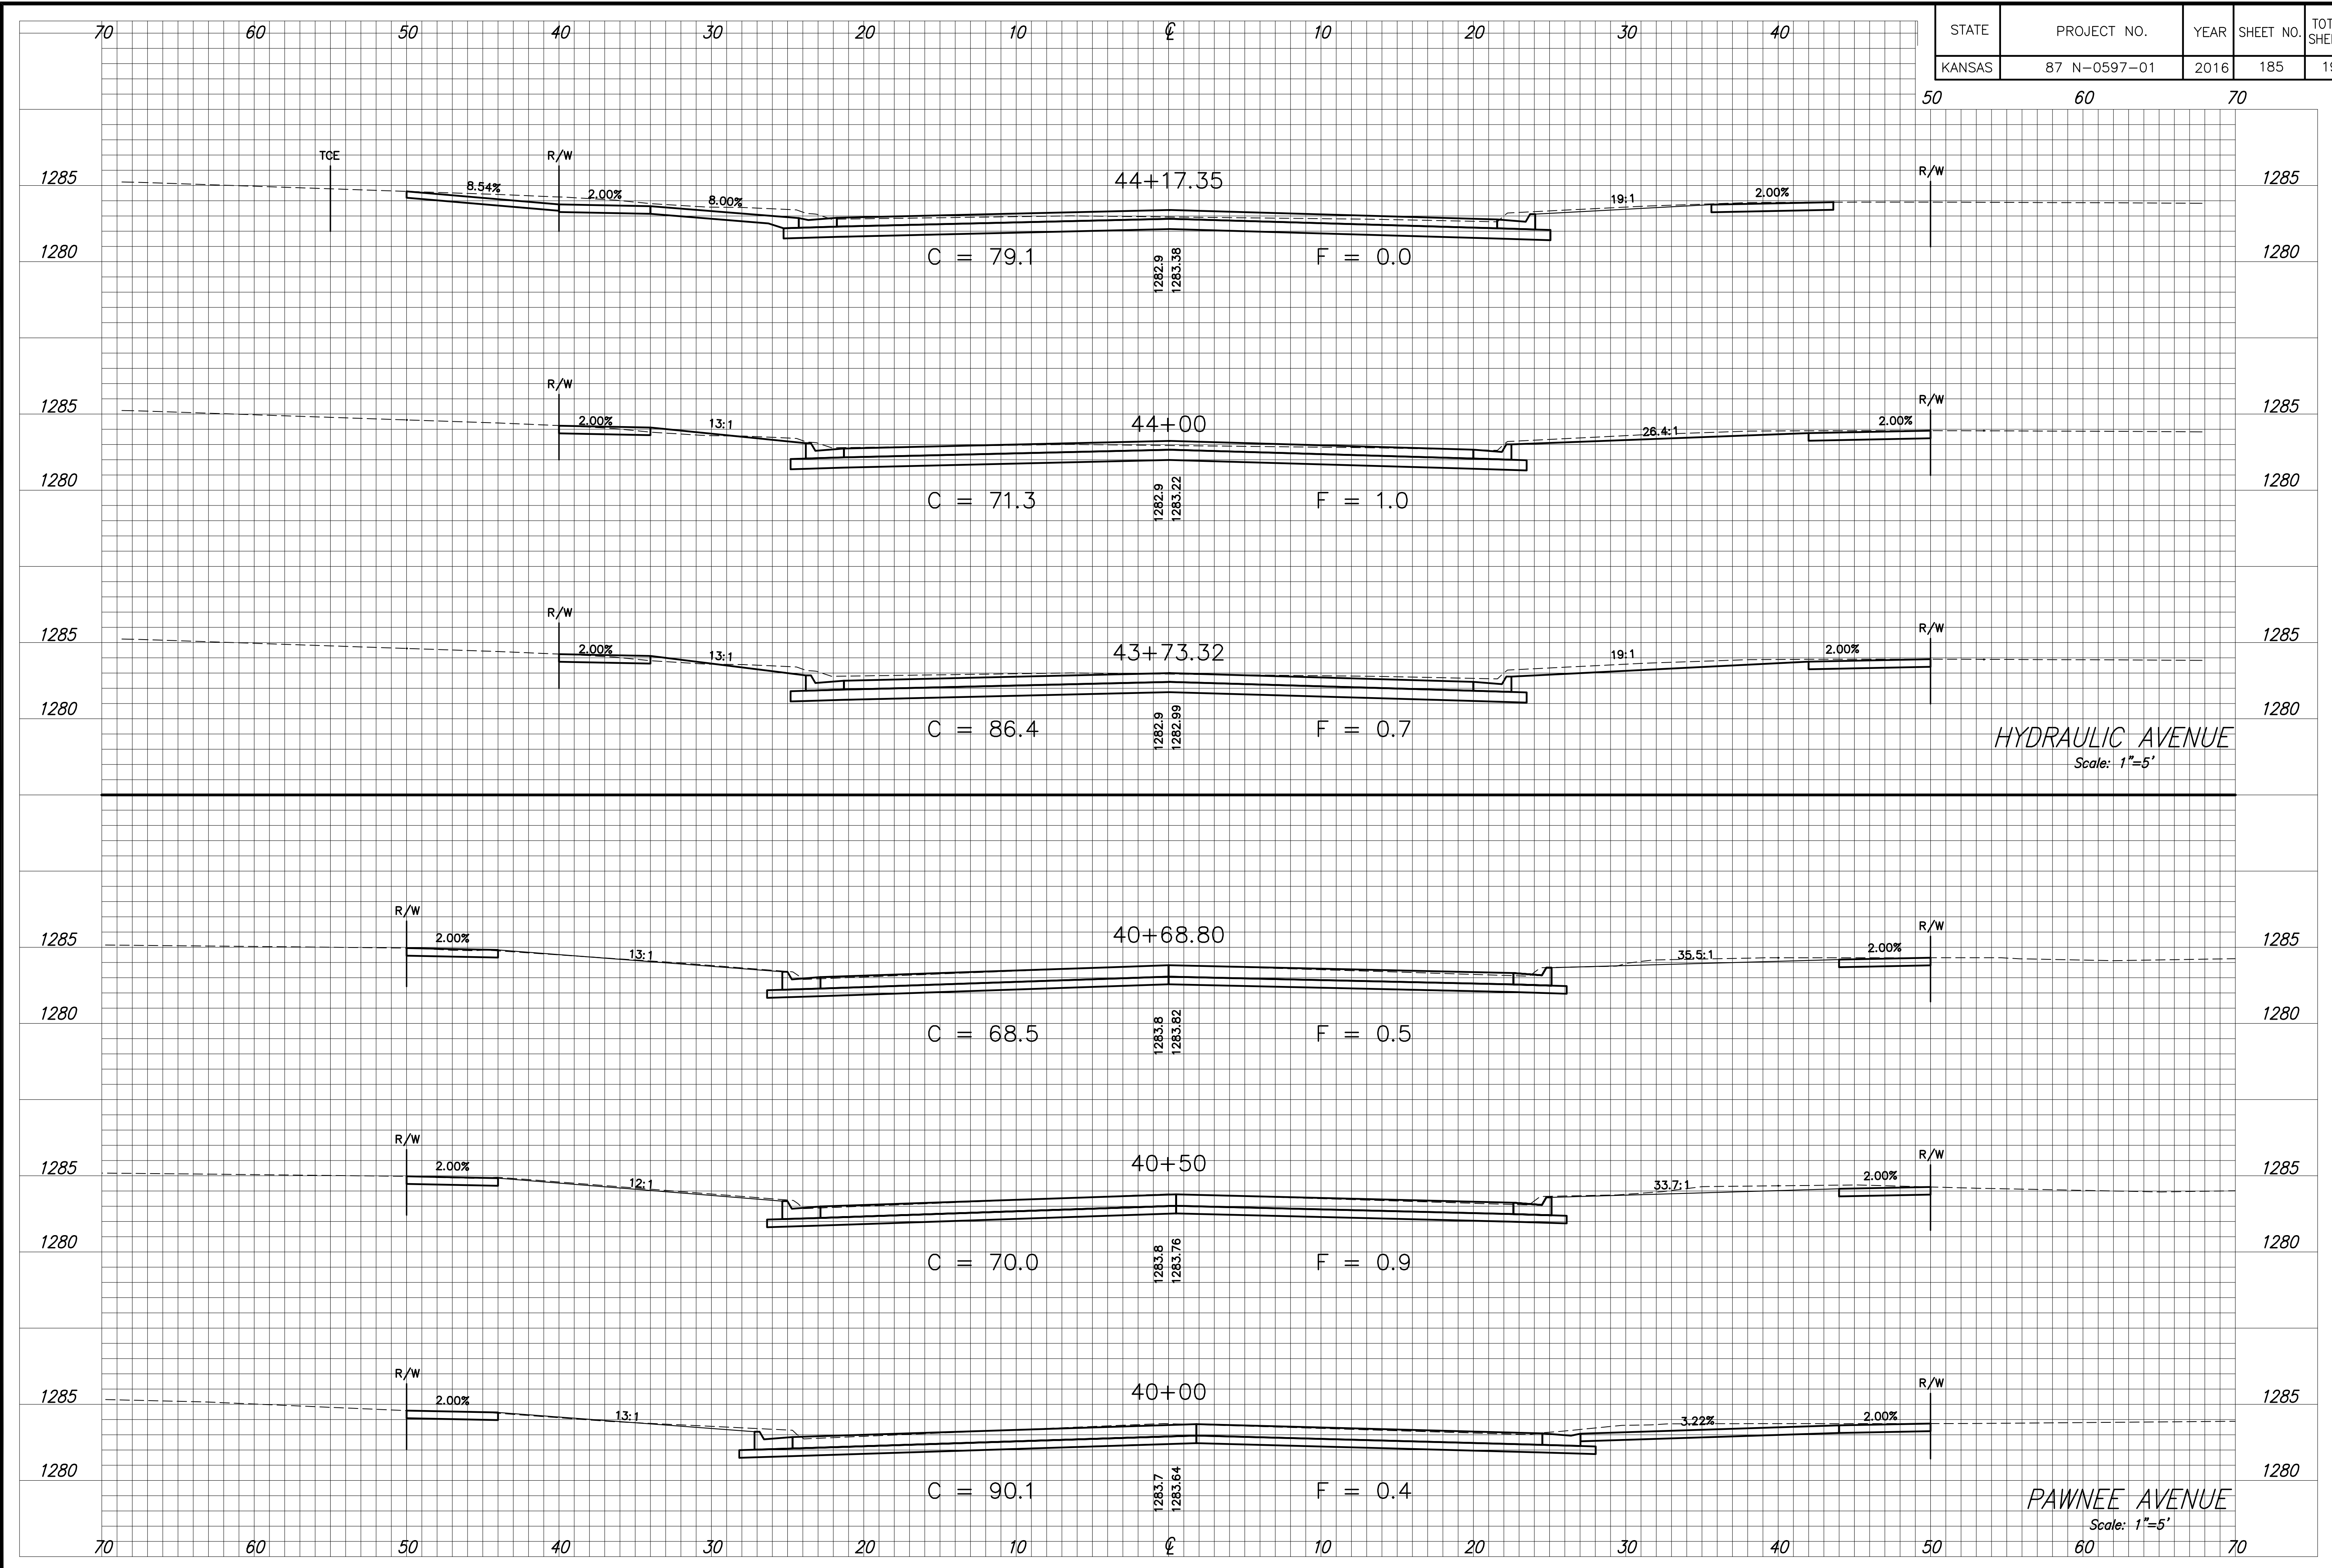

HYDRAULIC AVENUE  
 Scale: 1"=5'

PAWNEE AVENUE  
 Scale: 1"=5'